


PREPARED BY:



Kaskaskia Engineering Group L.L.C.
 25 Public Square, Suite 404
 Belleville, Illinois 62220
 Office: (618)-253-5877 Fax: (618)-253-5977
 www.kaskaskiaeng.com
 ADASADVANTAGED BUSINESS ENTERPRISE

PROFESSIONAL REGISTRATIONS LICENSE NO. 18419773
 ILLINOIS PROFESSIONAL DESIGN FIRM
 PROFESSIONAL ENGINEERING CORP. 20-508058

REV	DATE	DESCRIPTION
△	XX/XX/XX	XXXXXXXX
△	XX/XX/XX	XXXXXXXX

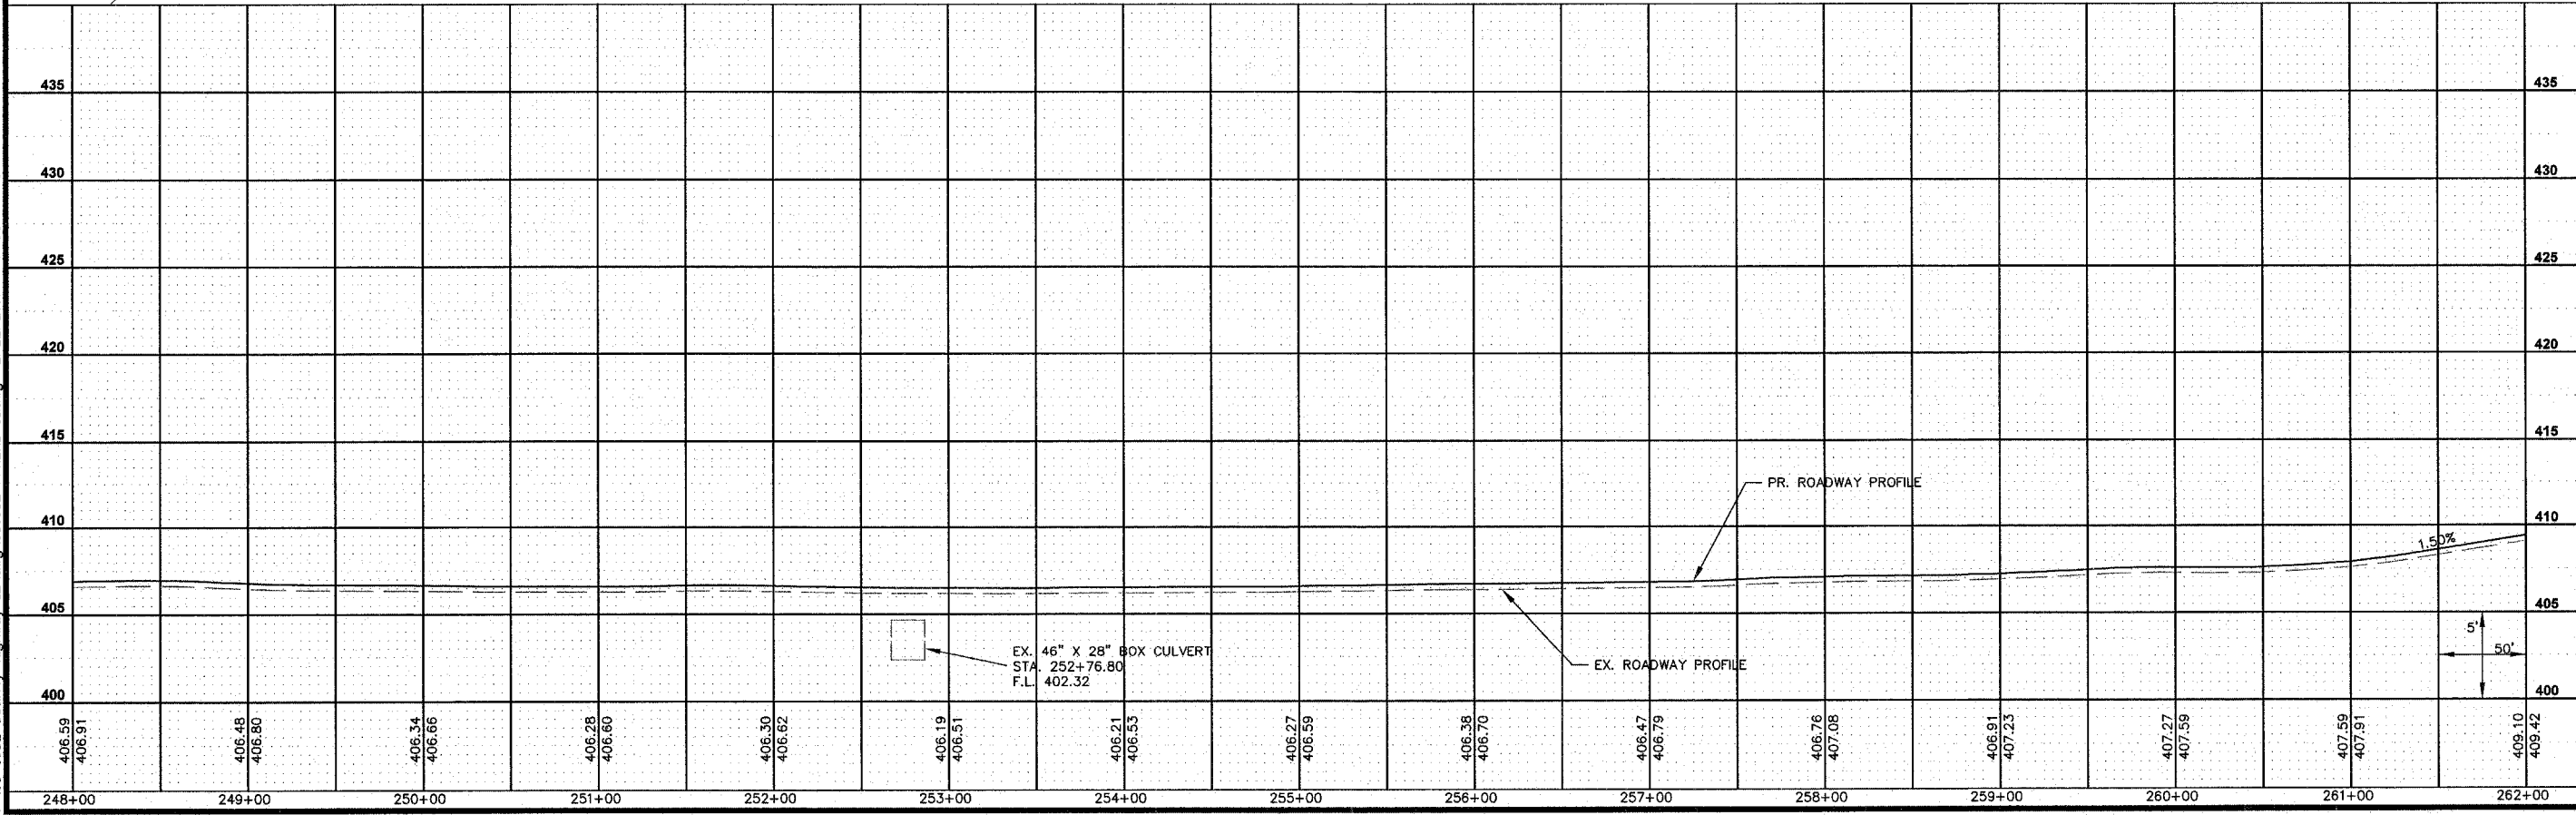

SHEET TITLE: ROADWAY PLAN & PROFILE
 STA. 248+00 TO STA. 262+00

PROJECT TITLE: COUNTY HIGHWAY 12 (F.A.S. 833)
 SECTION 06-00080-00-RS
 RESURFACING & REHABILITATION
 WASHINGTON COUNTY, ILLINOIS

DESIGNED BY: CHA	SHEET 8
DRAWN BY: CHA	
CHECKED BY: TJM	
DATE OF PRELIMINARY: 11/9/2007	
DATE OF FINAL: 12/28/2007	

SHEET NO. 8 OF 94 SHEETS
 PROJECT NUMBER 06-0032

P:\06-0032 County Highway 12.dwg 06/0032-PPRDAD-01.dwg 2/22/2007 7:07:56 AM CST