


PREPARED BY:



PROFESSIONAL REGISTRATIONS LICENSE NO. 18400770
LINDS PROFESSIONAL DESIGN FIRM
PROFESSIONAL ENGINEERING CORP.

REV	DATE	DESCRIPTION
△	XX/XX/XX	XXXXXXXX
△	XX/XX/XX	XXXXXXXX

P:\06-0032 County Highway 12.dwg, 06/03/2007 2:22:2007 7:07:56 AM CST

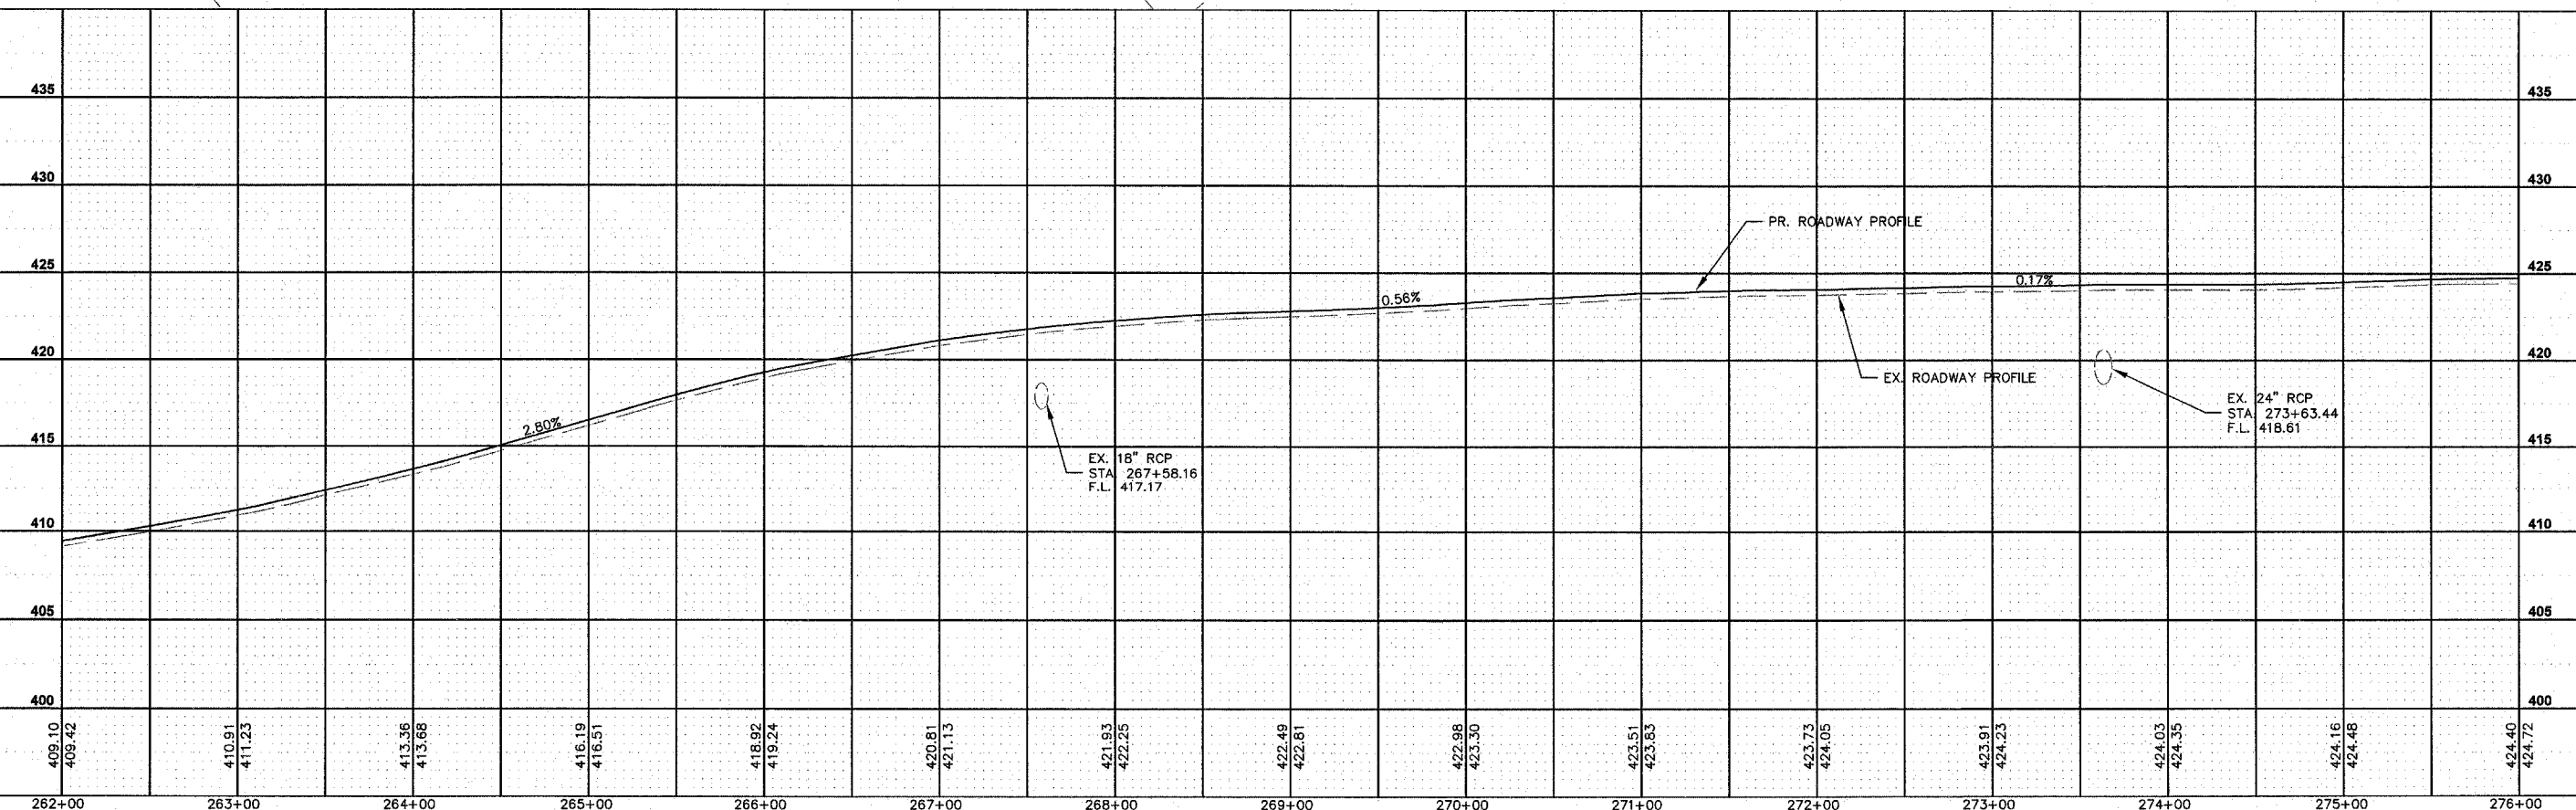

SHEET TITLE: ROADWAY PLAN & PROFILE
STA. 262+00 TO STA. 276+00
PROJECT TITLE: COUNTY HIGHWAY 12 (F.A.S. 833)
SECTION 06-00080-00-RS
RESURFACING & REHABILITATION
WASHINGTON COUNTY, ILLINOIS

DESIGNED BY: CHA	SHEET
DRAWN BY: CHA	9
CHECKED BY: TJM	
DATE OF PRELIMINARY: 11/9/2007	
DATE OF FINAL: 12/28/2007	
SHEET NO. 9 OF 24 SHEETS	
PROJECT NUMBER 06-0032	