



EX./PR. CURVE DATA
 P.I. STA. 384+49.28
 $\Delta = 121'02.33''$
 $D = 06'00.00''$
 $R = 954.93'$
 $T = 101.83'$
 $L = 202.89'$
 $E = 5.41'$
 $SE = 8.0\%$
 SE TRANSITION= STA. 381+52.88 TO STA. 383+47.88
 FULL SE= 383+47.88
 SE TRANSITION= STA. 385+50.67 TO STA. 387+45.67

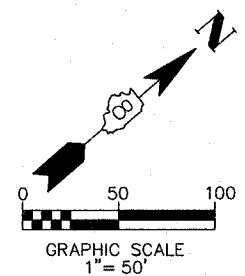

REV	DATE	DESCRIPTION
△	XX/XX/XX	XXXXXXXX
△	XX/XX/XX	XXXXXXXX

P:\06-0032 County Highway 12.dwg, 06/03/2007 2:22:2007 7:07:56 AM CST

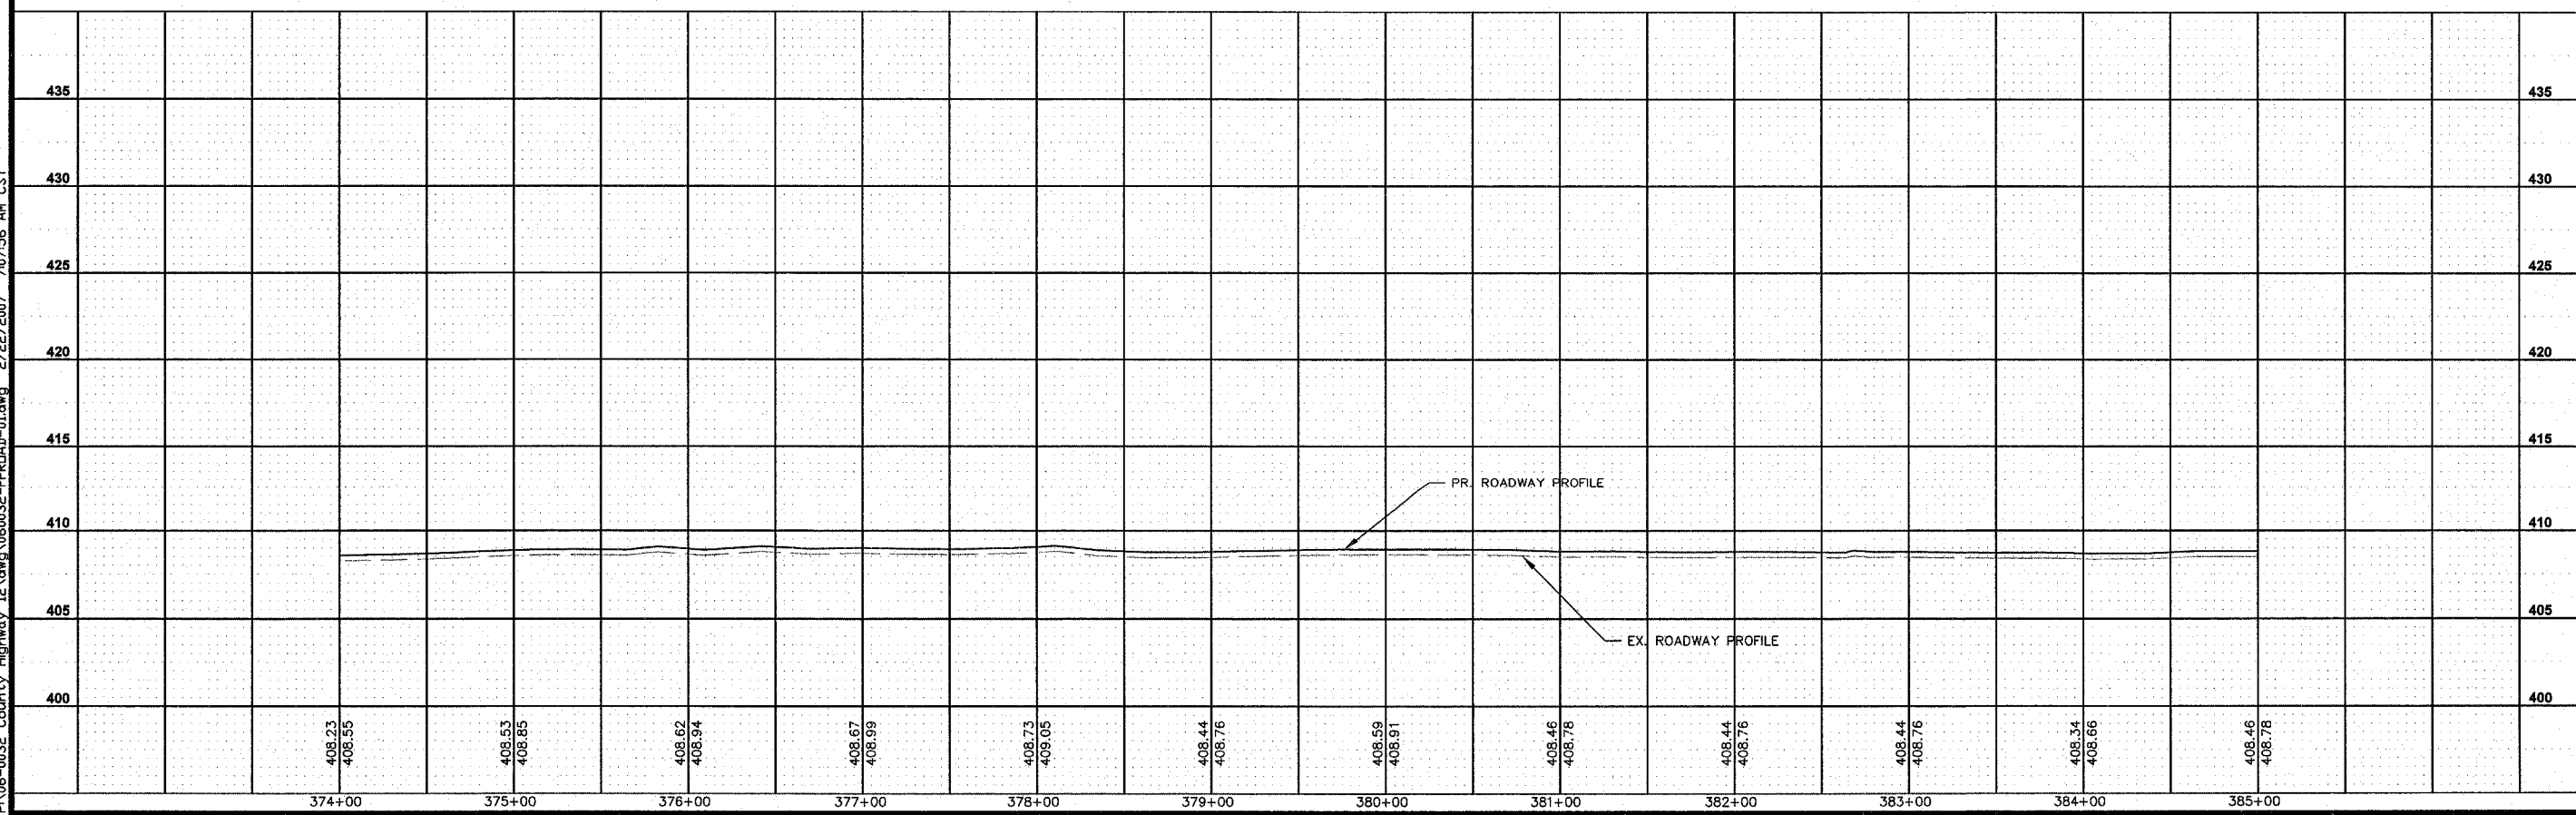

Kaskaskia Engineering Group L.L.C.
 23 Public Square Suite 404
 Belleville, Illinois 62220
 Office: (618)-233-2677 Fax: (618)-233-5977
 www.kaskaskiaeng.com
 A Disadvantaged Business Enterprise

PROFESSIONAL REGISTRATIONS LICENSE NO. 190.0473
 LINDS PROFESSIONAL DESIGN FIRM
 PROFESSIONAL ENGINEERING CORP. 20-50808

SHEET TITLE: ROADWAY PLAN & PROFILE
 STA. 374+00 TO STA. 385+00
 PROJECT TITLE: COUNTY HIGHWAY 12 (F.A.S. 833)
 SECTION 06-00080-00-RS
 RESURFACING & REHABILITATION
 WASHINGTON COUNTY, ILLINOIS

DESIGNED BY: CHA	SHEET 17
DRAWN BY: CHA	
CHECKED BY: TJM	
DATE OF PRELIMINARY: 11/9/2007	
DATE OF FINAL: 12/28/2007	
SHEET NO. 17 OF 24 SHEETS	
PROJECT NUMBER 06-0032	