


FINAL SURVEY	DATE
BY	
NO. 1	
NO. 2	
ORIGINAL SURVEY	DATE
BY	
NO. 1	
NO. 2	
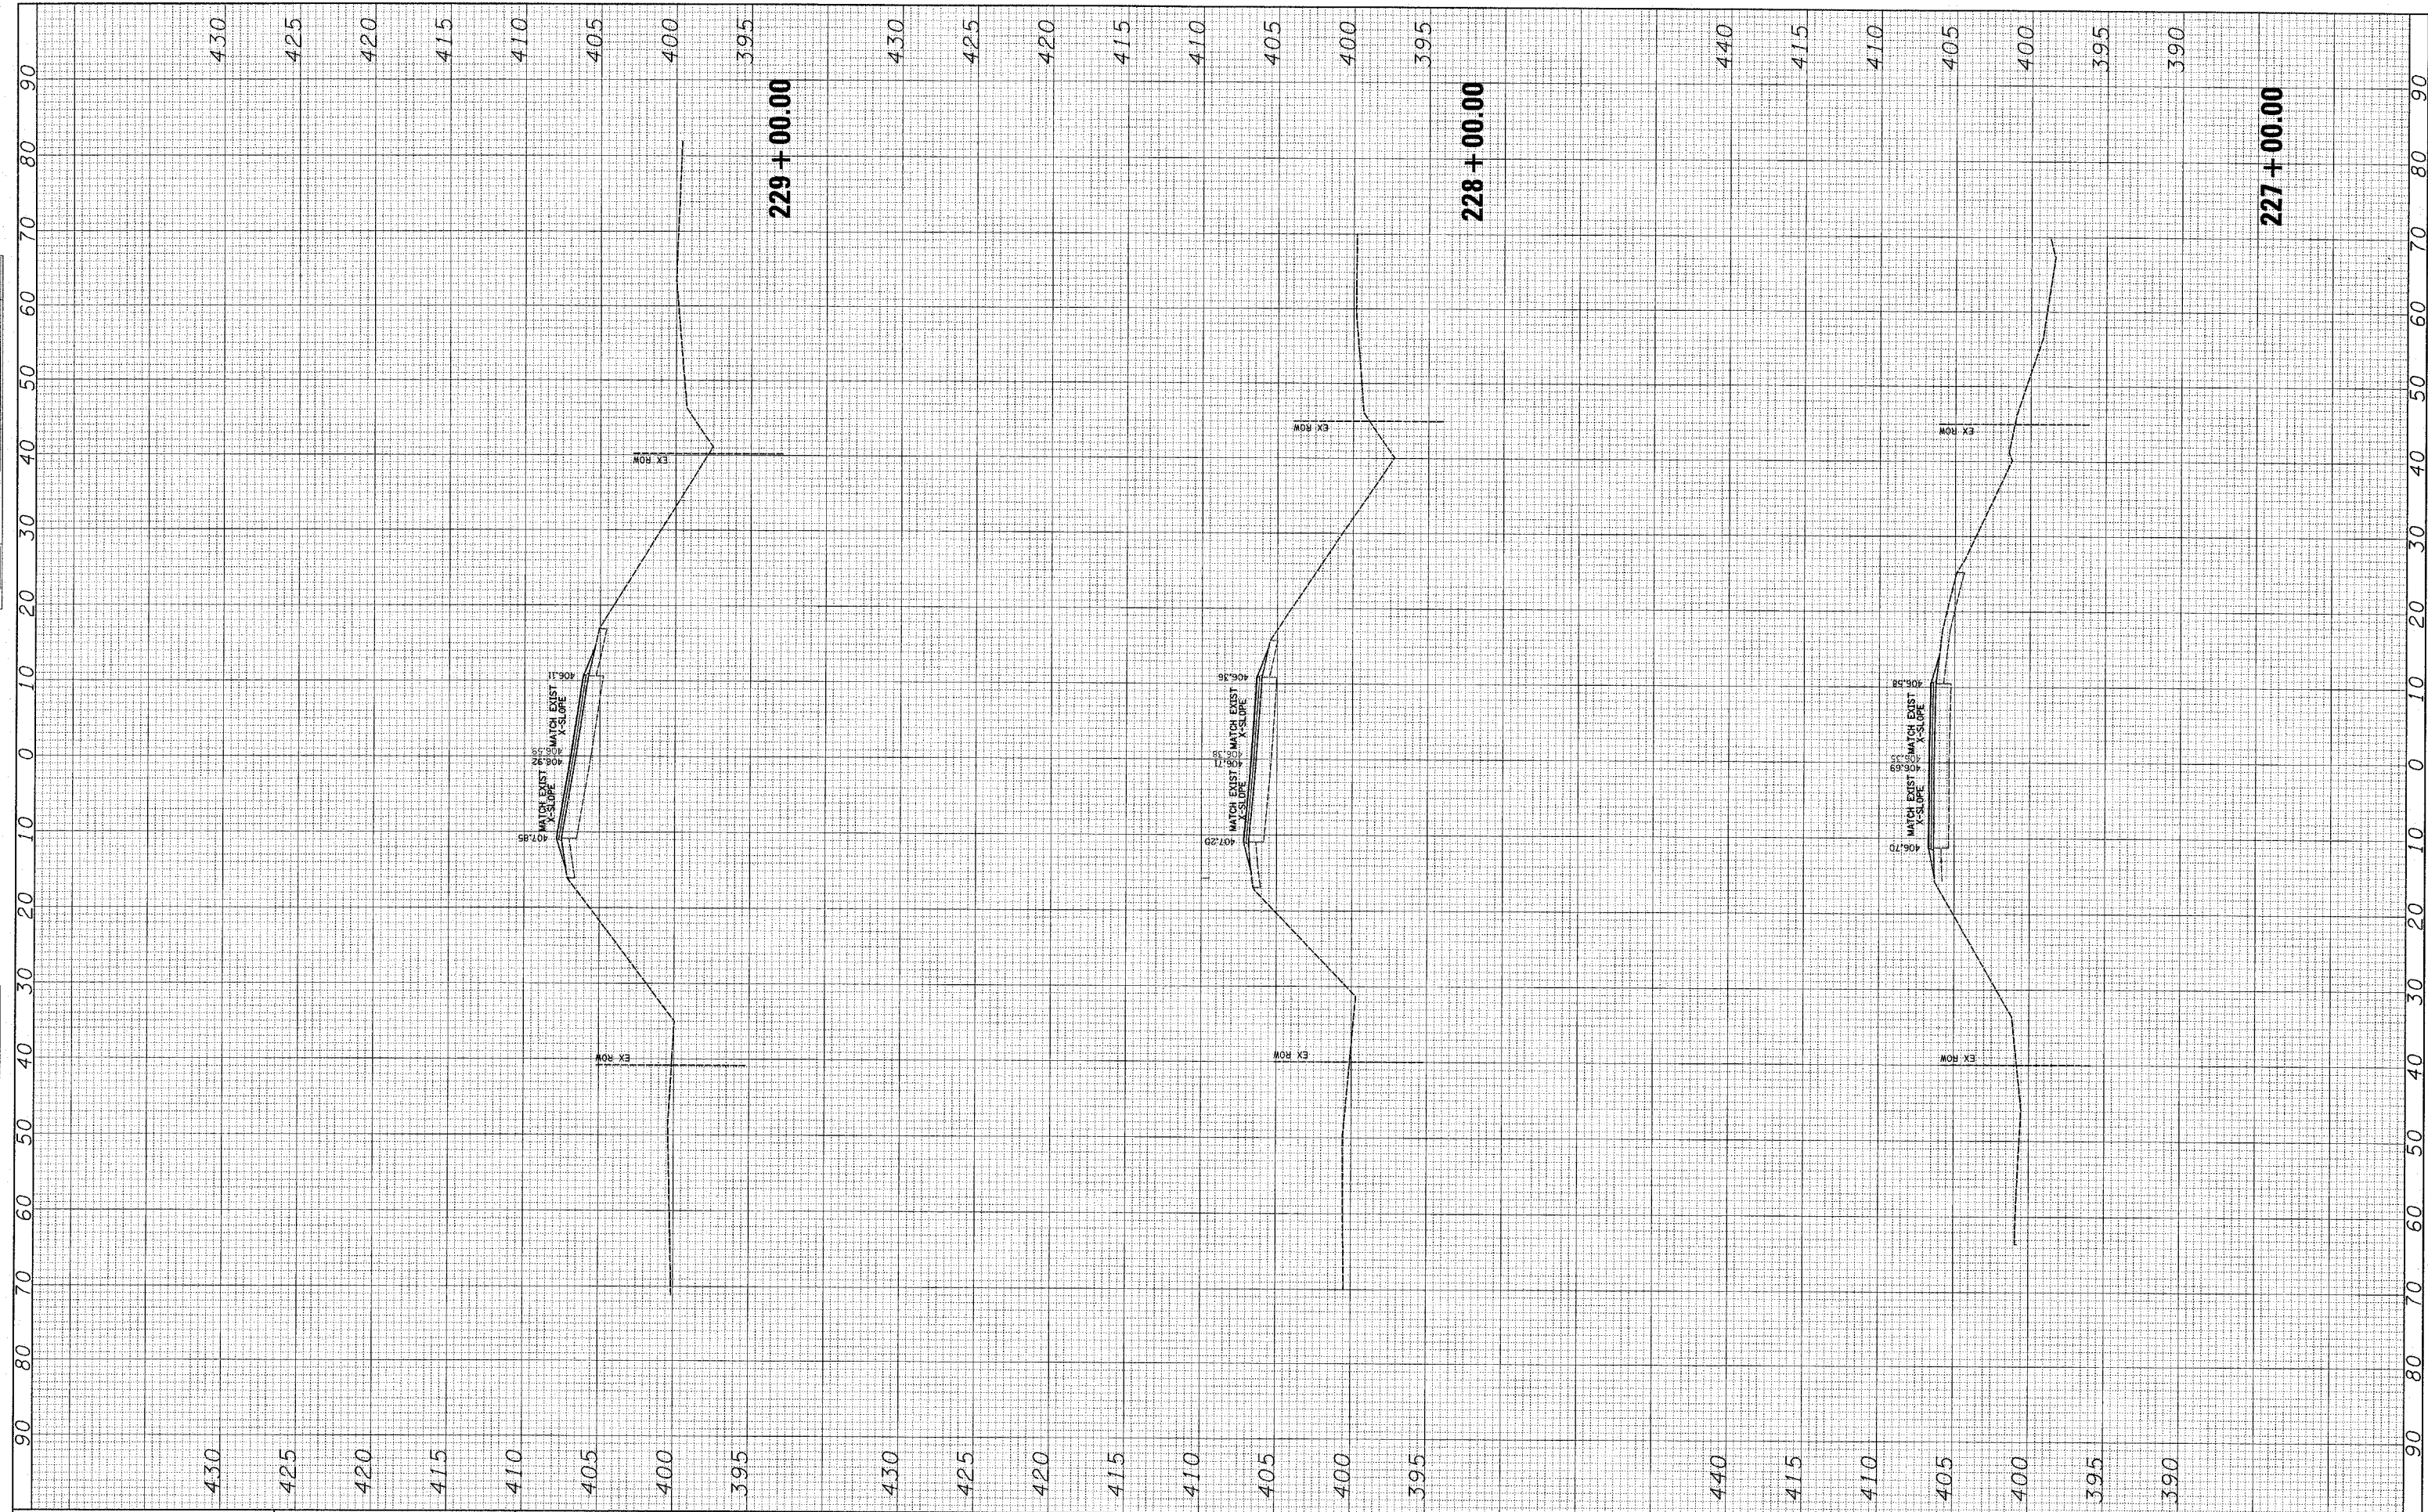

FILE NAME =
*FILE#

USER NAME = #USER*
DESIGNED -
DRAWN -
CHECKED -
DATE -

REVISED -
REVISED -
REVISED -
REVISED -

STATE OF ILLINOIS
DEPARTMENT OF TRANSPORTATION

CROSS SECTIONS	
SCALE: _____	SHEET NO. ___ OF ___ SHEETS
STA. 227+00.00 TO STA. 229+00.00	

F.A. RTE.	SECTION	COUNTY	TOTAL SHEETS	SHEET NO.
833	06-0080-00-RS	WASHINGTON	94	48
CONTRACT NO. _____				
FED. ROAD DIST. NO. - ILLINOIS FED. AID PROJECT				