


FINAL SURVEY PLOTTED DATE: _____ BY: _____ DATE: _____
 NOTE BOOK NO. _____ AREAS CHECKED: _____

ORIGINAL SURVEY PLOTTED DATE: _____ BY: _____ DATE: _____
 NOTE BOOK NO. _____ AREAS CHECKED: _____

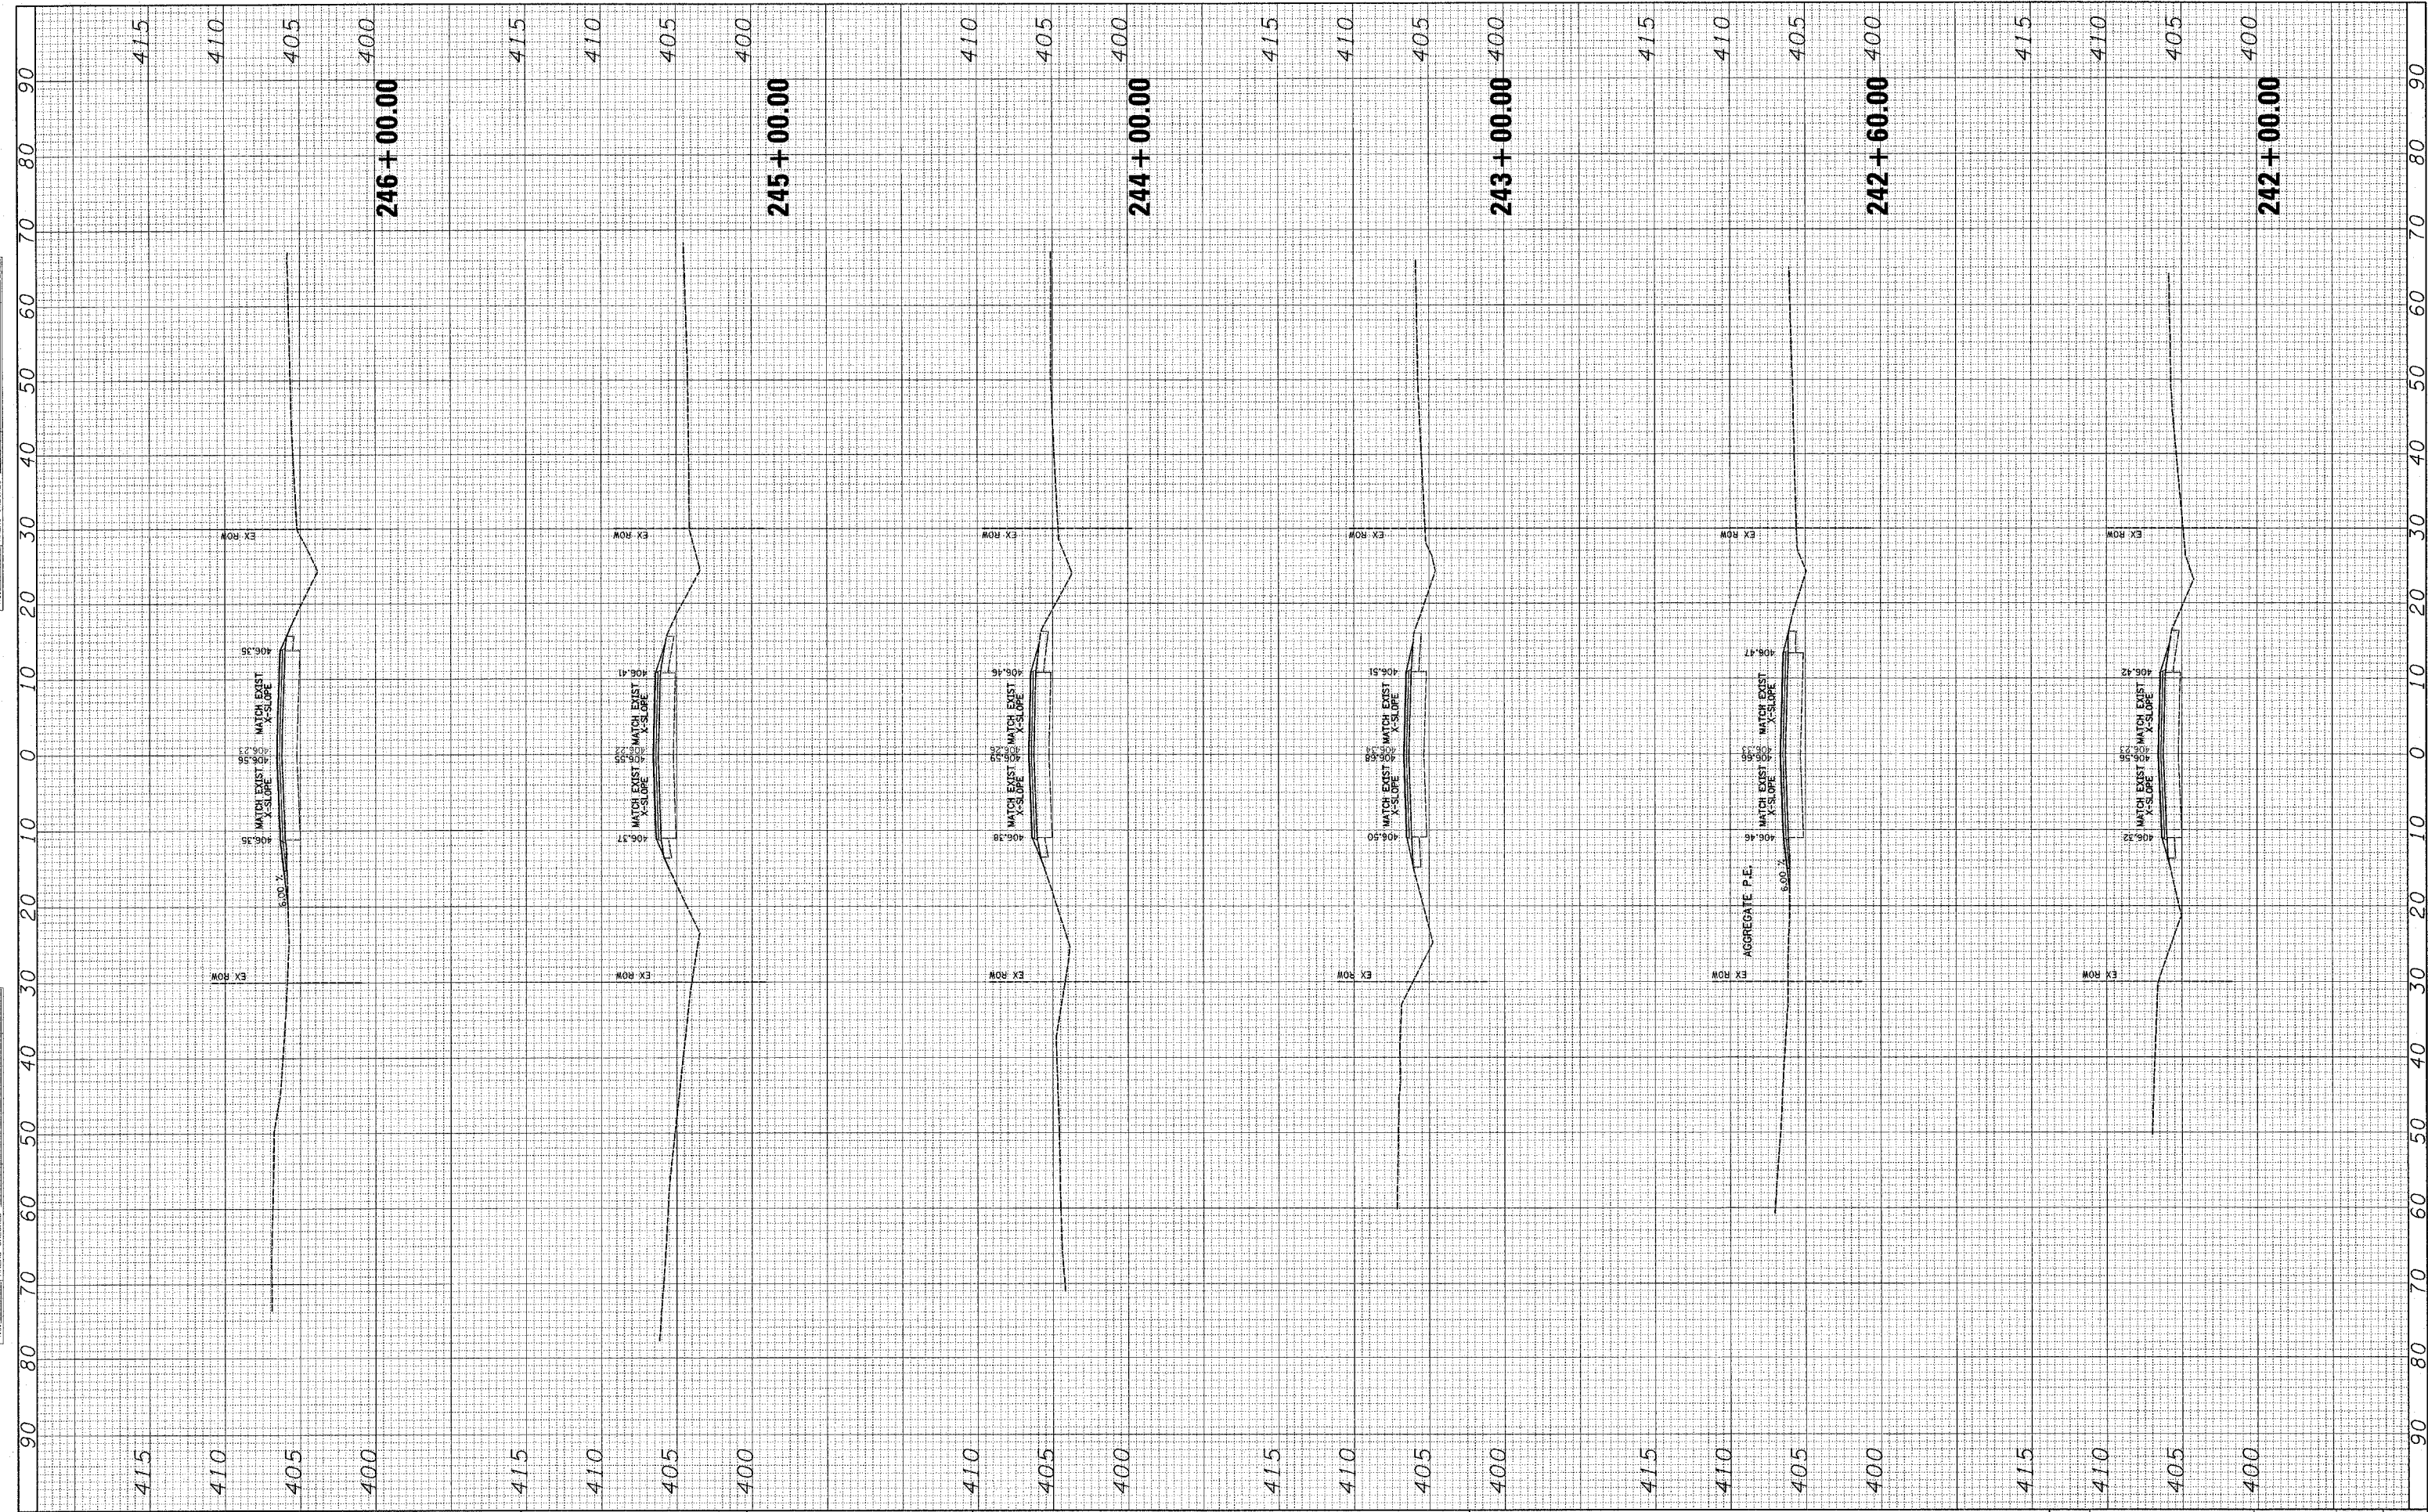

FILE NAME = _____
 #FILE# _____

USER NAME = #USER#
 PLOT SCALE = #SCALE#
 PLOT DATE = #DATE#

DESIGNED - - -
 DRAWN - - -
 CHECKED - - -
 DATE - - -

REVISED - - -
 REVISED - - -
 REVISED - - -
 REVISED - - -

**STATE OF ILLINOIS
 DEPARTMENT OF TRANSPORTATION**

CROSS SECTIONS

SCALE: _____ SHEET NO. ___ OF ___ SHEETS STA. 242+00.00 TO STA. 246+00.00

F.A. RTE.	SECTION	COUNTY	TOTAL SHEETS	SHEET NO.
833	06-0080-00-BS	WASHINGTON	94	52
FED. ROAD DIST. NO. ILLINOIS FED. AID PROJECT			CONTRACT NO. _____	