


FINAL SURVEY	DATE
BY	
NO. OF	
DATE	
AREAS CHECKED	
NO.	

ORIGINAL SURVEY	DATE
BY	
NO. OF	
DATE	
AREAS CHECKED	
NO.	

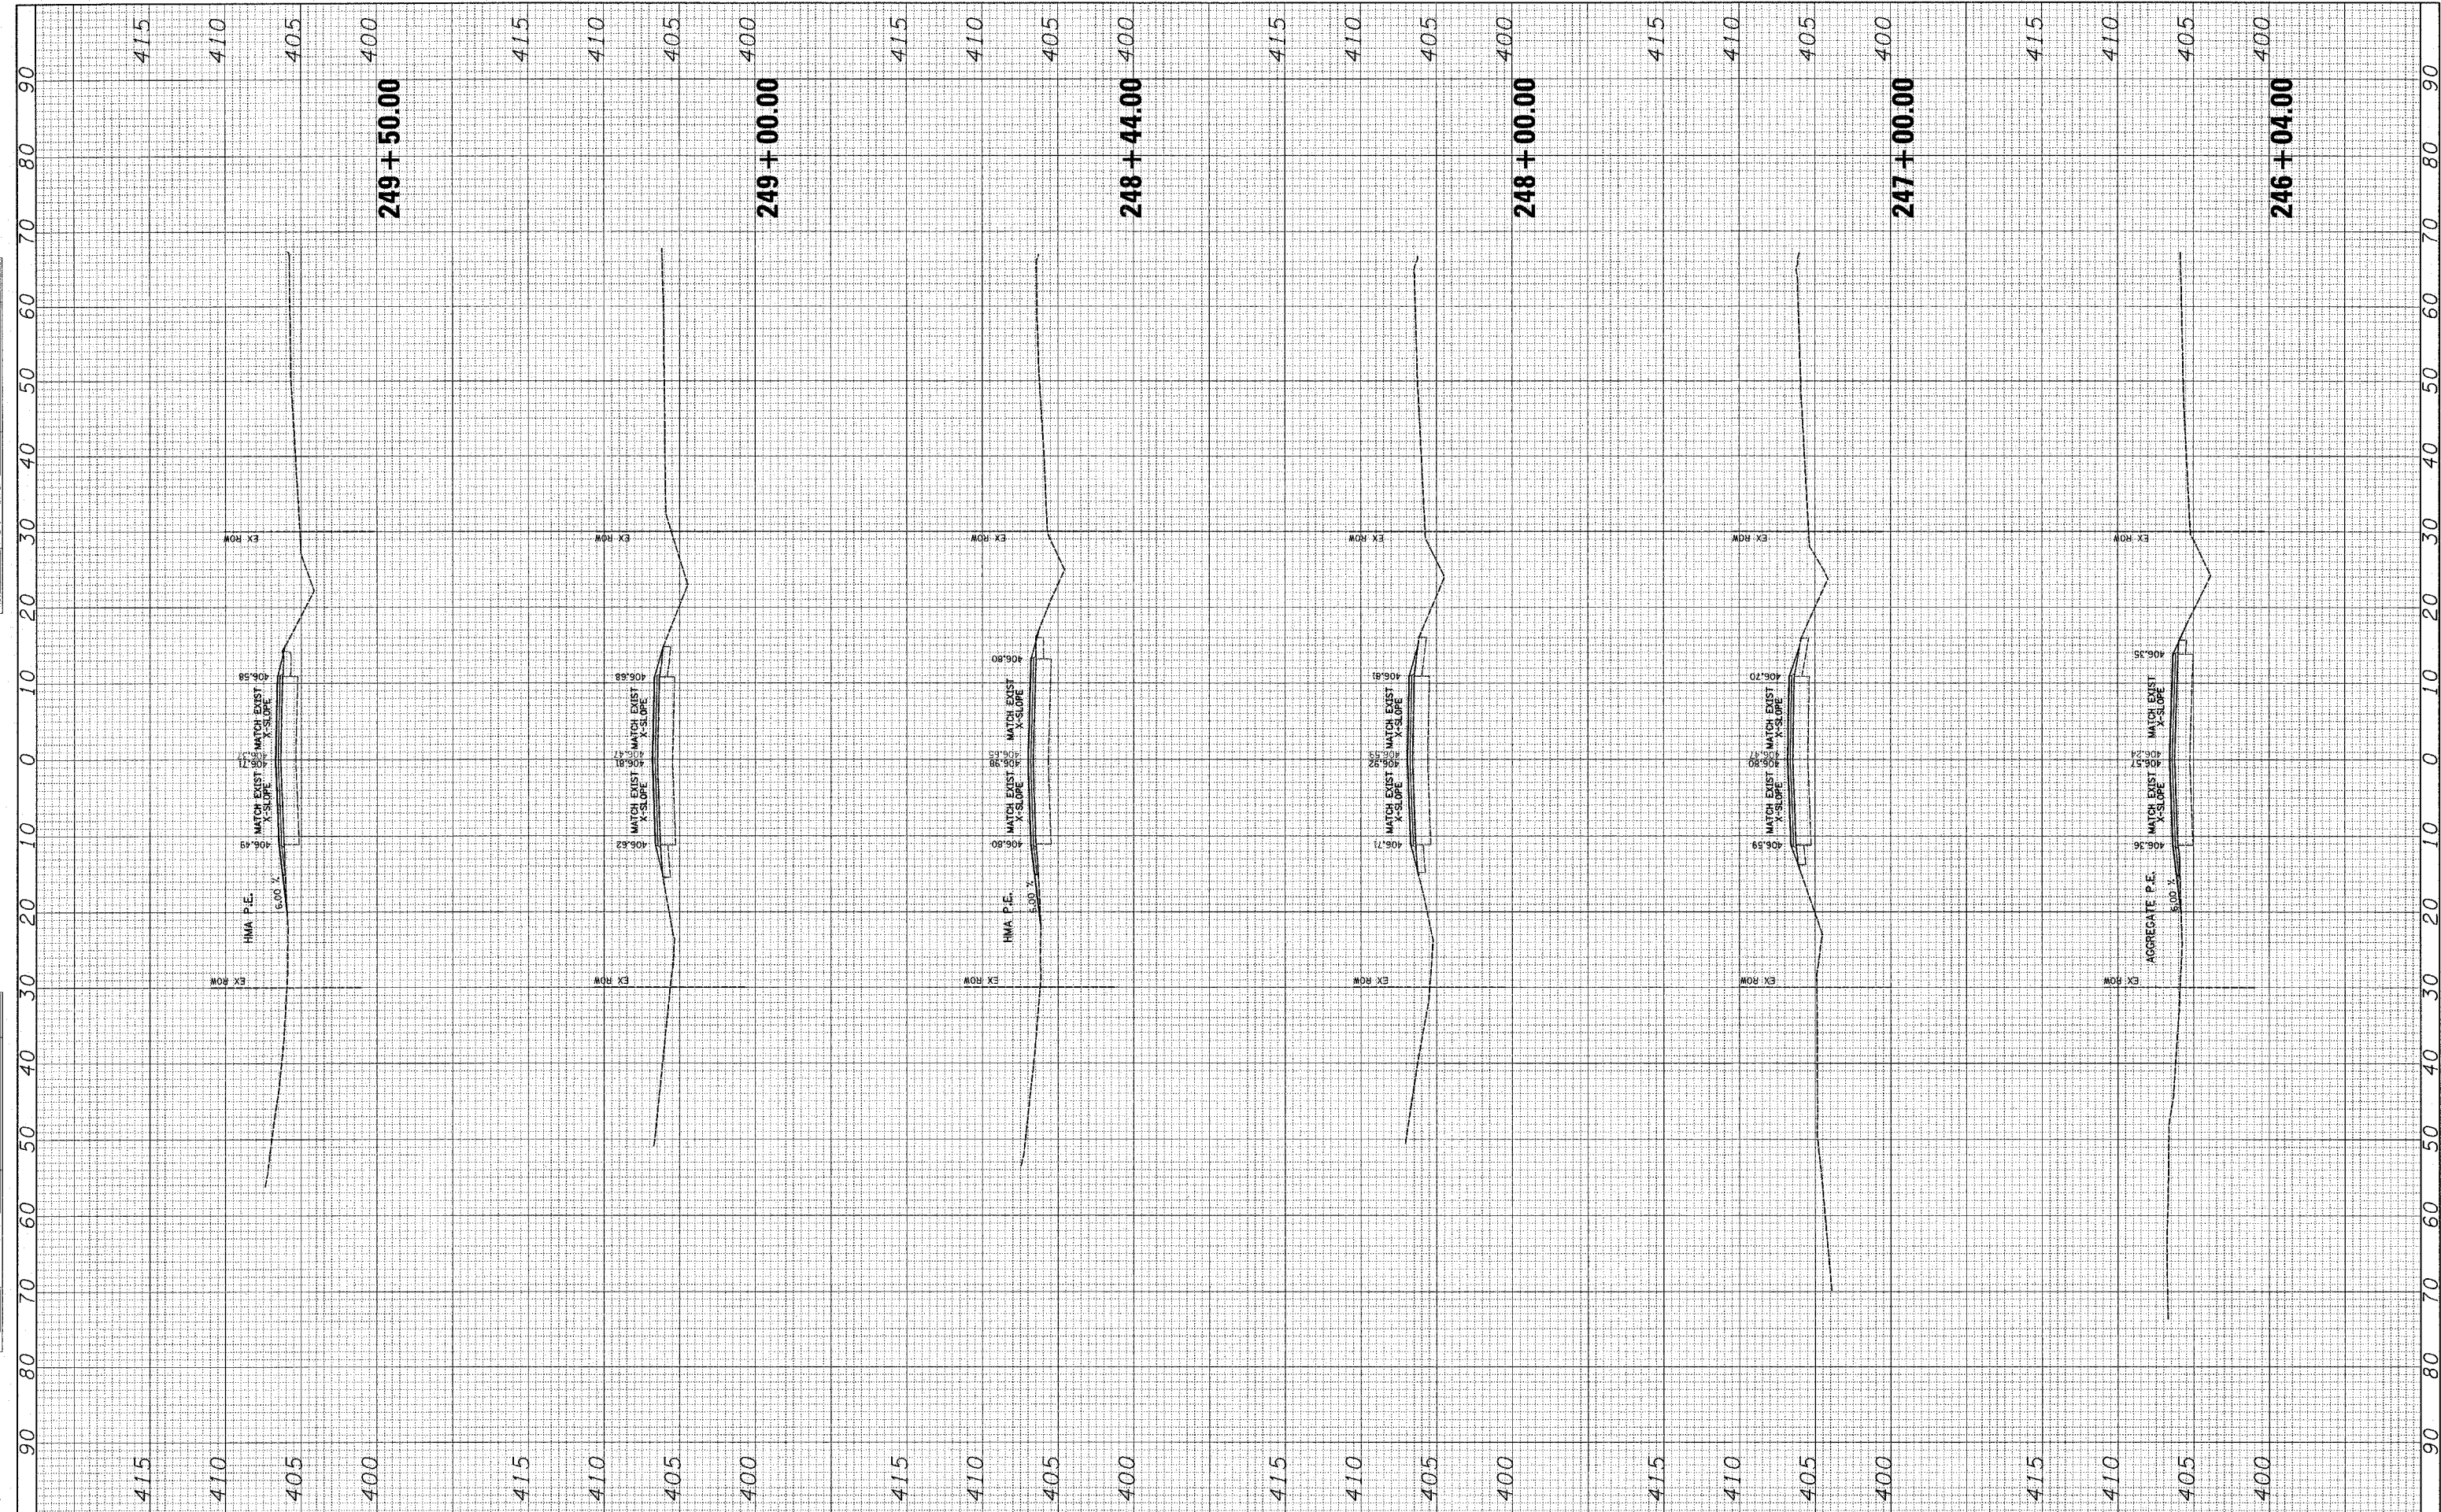

FILE NAME =
 #FILE#

USER NAME = *USER*
 DESIGNED -
 DRAWN -
 CHECKED -
 DATE -

REVISIED -
 REVISIED -
 REVISIED -
 REVISIED -

DESIGNED -
 DRAWN -
 CHECKED -
 DATE -

**STATE OF ILLINOIS
 DEPARTMENT OF TRANSPORTATION**

CROSS SECTIONS

SCALE: _____ SHEET NO. ___ OF ___ SHEETS STA. 246+04.00 TO STA. 249+50.00

F.A. RTE.	SECTION	COUNTY	TOTAL SHEETS	SHEET NO.
833	06-0080-00-B5	WASHINGTON	94	53
FED. ROAD DIST. NO.			ILLINOIS FED. AID PROJECT	
CONTRACT NO.				