


BY	DATE
SURVEYED	
PLOTTED	
NOTE BOOK	
AREAS CHECKED	
NO.	

BY	DATE
SURVEYED	
PLOTTED	
NOTE BOOK	
AREAS CHECKED	
NO.	

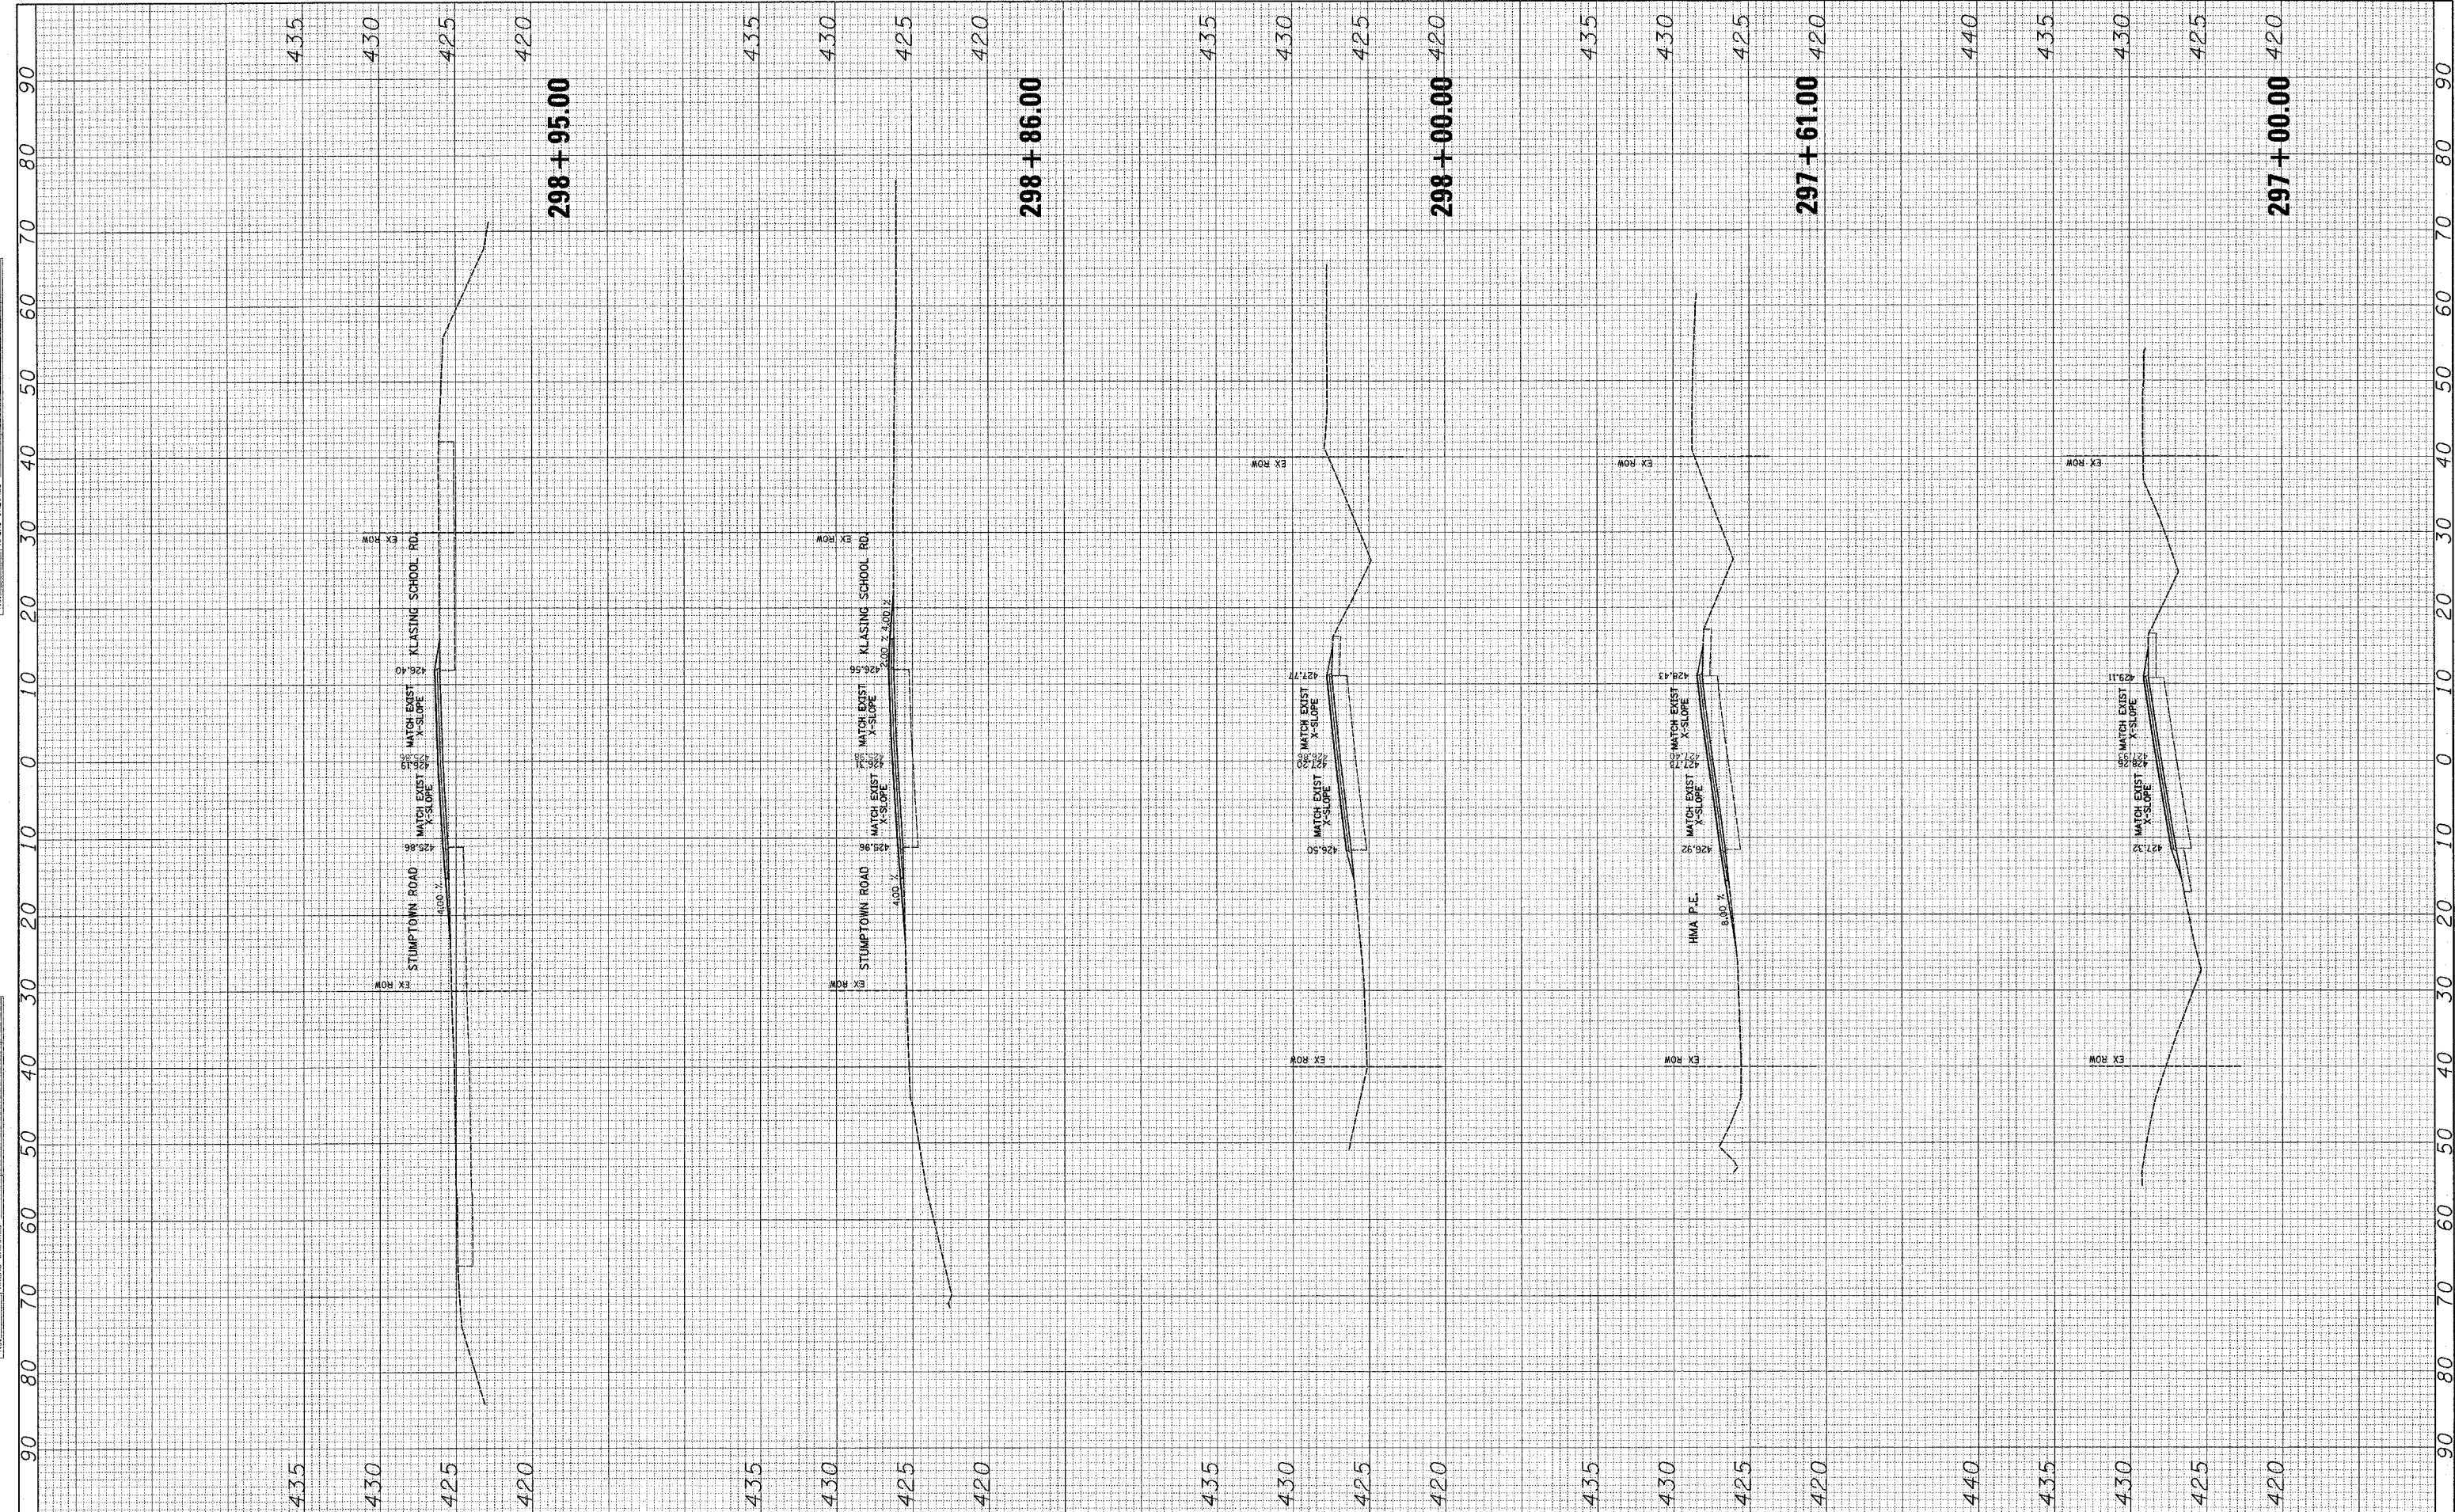

FILE NAME =
#FILE#

USER NAME = #USER#
DESIGNED - ---
DRAWN - ---
CHECKED - ---
DATE - ---

DESIGNED - ---
DRAWN - ---
CHECKED - ---
DATE - ---

REVISED - ---
REVISED - ---
REVISED - ---
REVISED - ---

**STATE OF ILLINOIS
DEPARTMENT OF TRANSPORTATION**

CROSS SECTIONS

SCALE: _____ SHEET NO. ___ OF ___ SHEETS STA. 297+00.00 TO STA. 298+94.00

F.A. RTE.	SECTION	COUNTY	TOTAL SHEETS	SHEET NO.
B33	06-0080-00-BS	WASHINGTON	94	68
CONTRACT NO.				

FED. ROAD DIST. NO. ILLINOIS FED. AID PROJECT