


|               |      |
|---------------|------|
| FINAL SURVEY  | DATE |
| SURVEYED      |      |
| PLOTTED       |      |
| NOTE BOOK     |      |
| AREAS CHECKED |      |
| NO.           |      |

|                 |      |
|-----------------|------|
| ORIGINAL SURVEY | DATE |
| SURVEYED        |      |
| PLOTTED         |      |
| NOTE BOOK       |      |
| AREAS CHECKED   |      |
| NO.             |      |

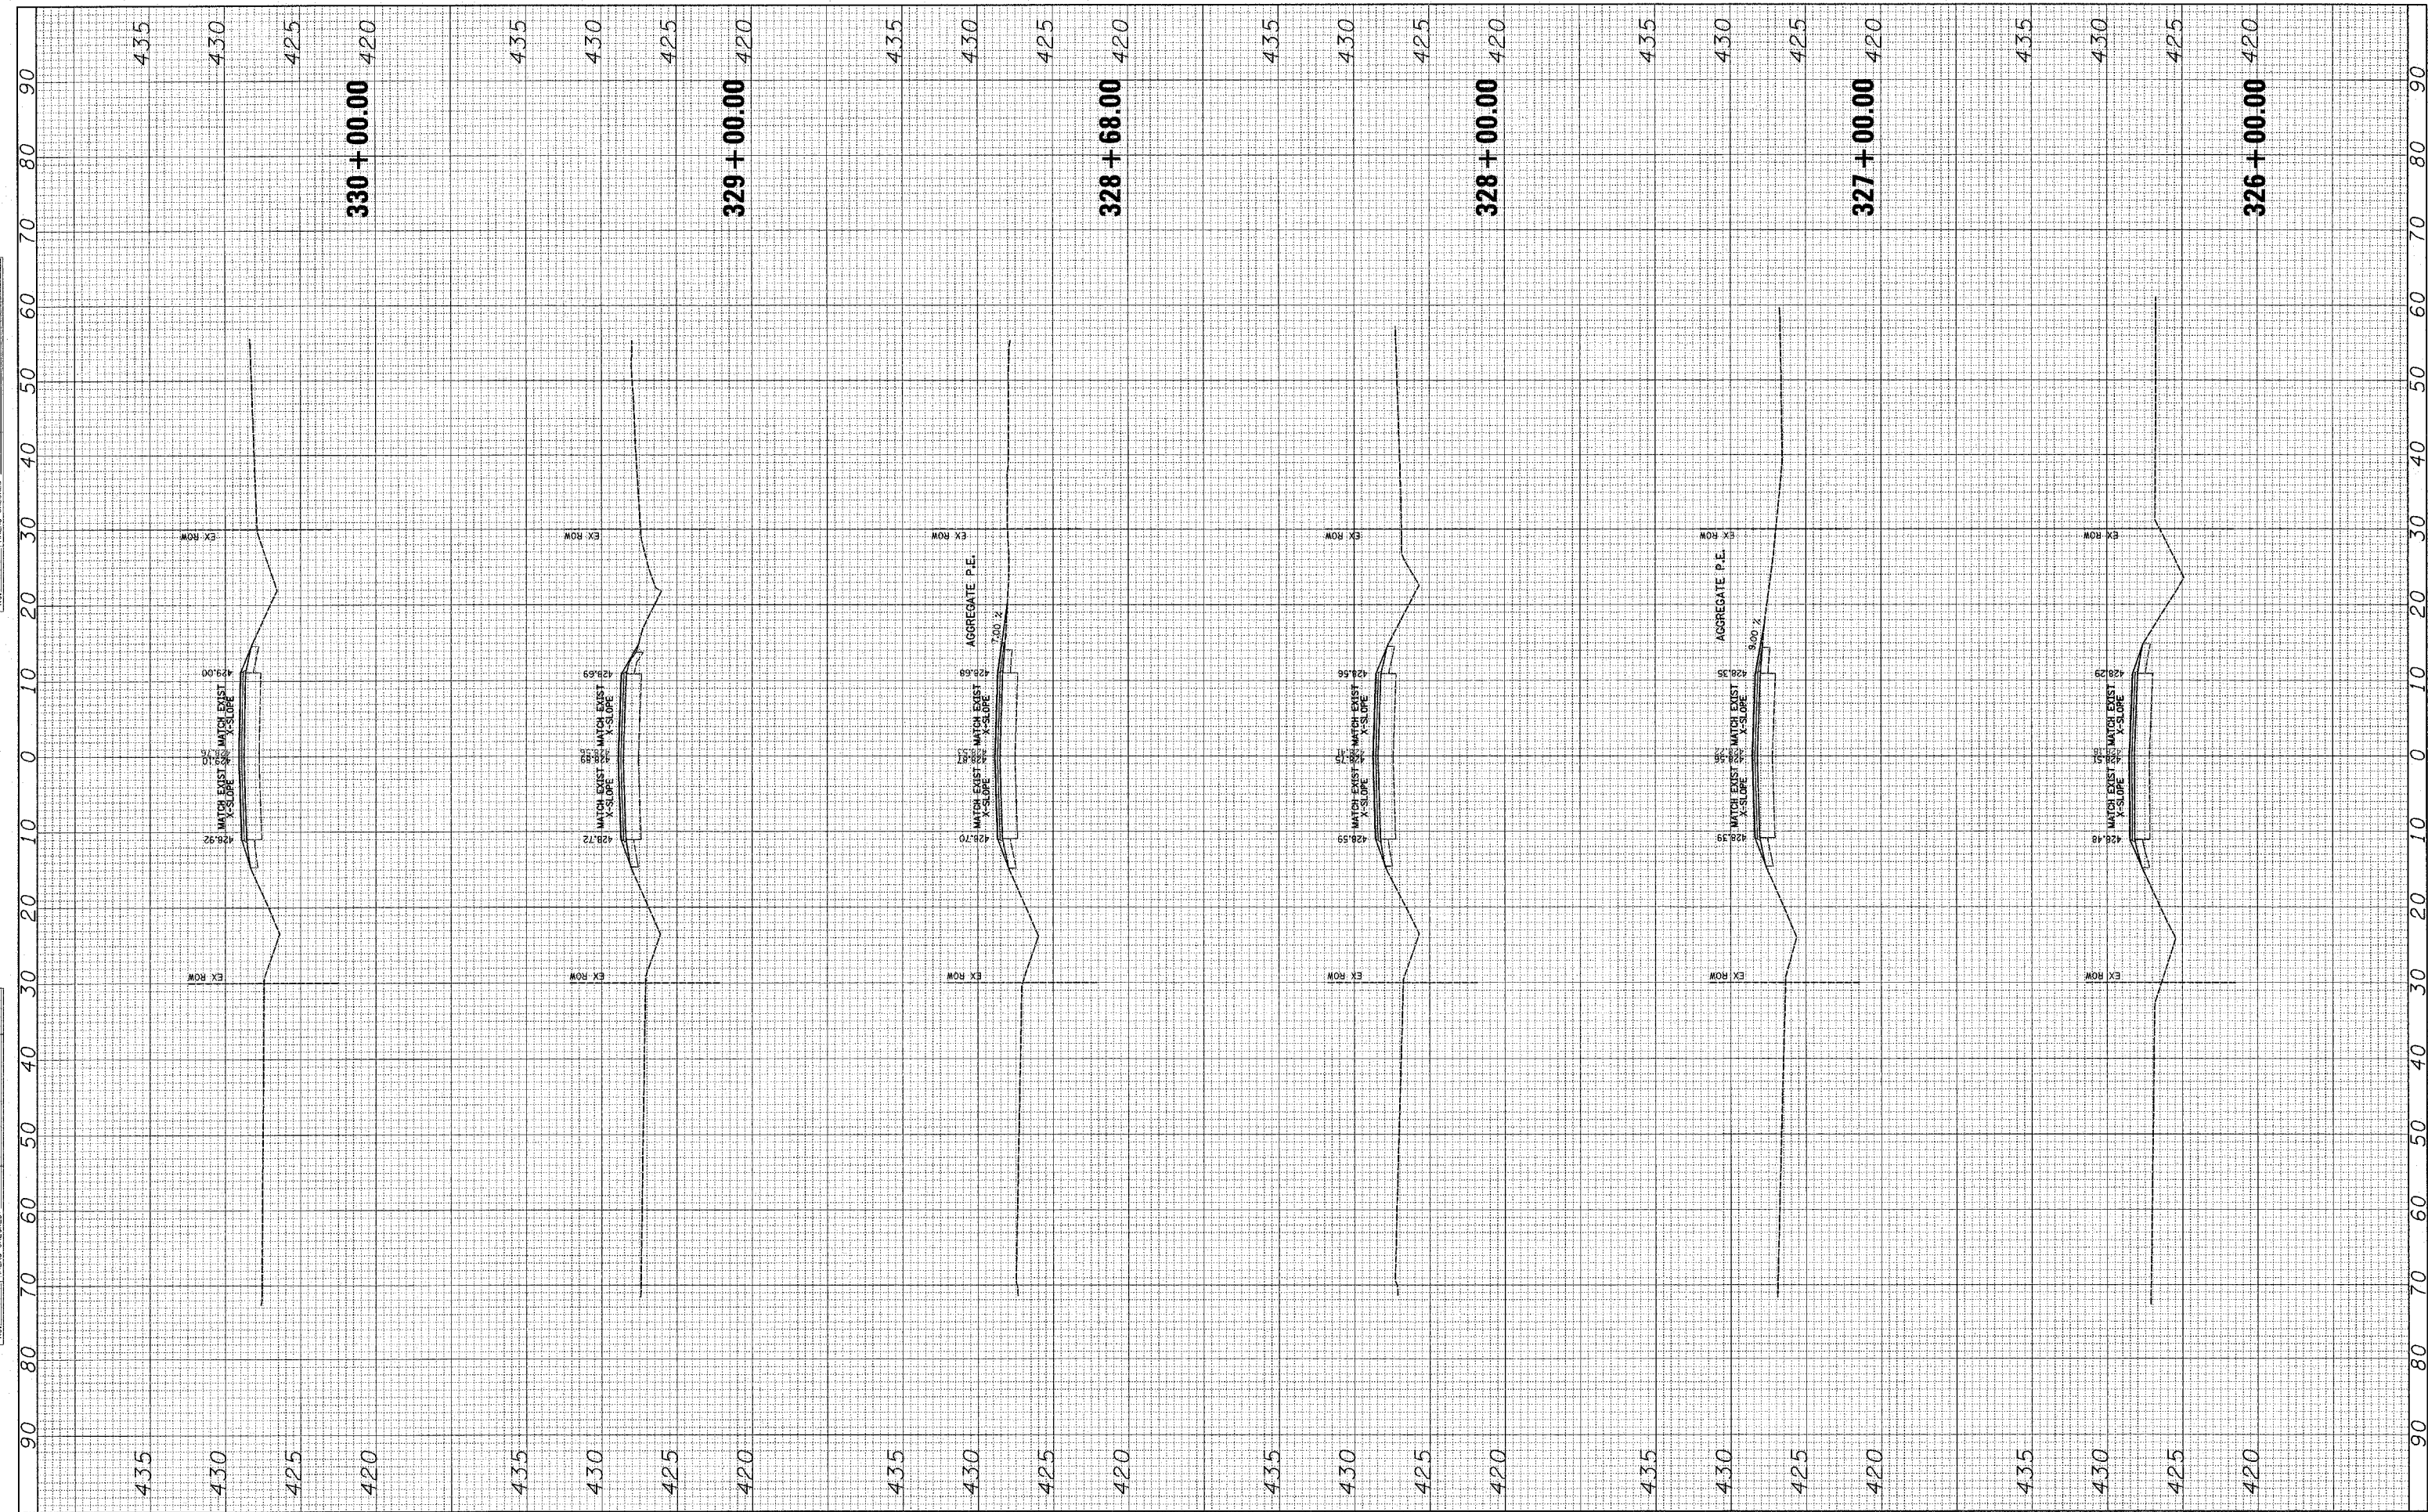

FILE NAME =  
#FILE#

USER NAME = #USER#  
DESIGNED - - -  
DRAWN - - -  
CHECKED - - -  
DATE - - -

REVISOR - - -  
REVISOR - - -  
REVISOR - - -  
REVISOR - - -

**STATE OF ILLINOIS  
DEPARTMENT OF TRANSPORTATION**

**CROSS SECTIONS**

SCALE: \_\_\_\_\_ SHEET NO. \_\_\_ OF \_\_\_ SHEETS STA. 326+00.00 TO STA. 330+00.00

| F.A. RTE.                                     | SECTION       | COUNTY     | TOTAL SHEETS       | SHEET NO. |
|---|---------------|------------|--------------------|-----------|
| 833   | 06-0080-00-BS | WASHINGTON | 94                 | 76        |
| FED. ROAD DIST. NO. ILLINOIS FED. AID PROJECT |               |            | CONTRACT NO. _____ |           |