


FINAL SURVEY  
 SURVEYED PLOTTED  
 NOTE BOOK DATE  
 NO. AREAS CHECKED

ORIGINAL SURVEY  
 SURVEYED PLOTTED  
 NOTE BOOK DATE  
 NO. AREAS CHECKED

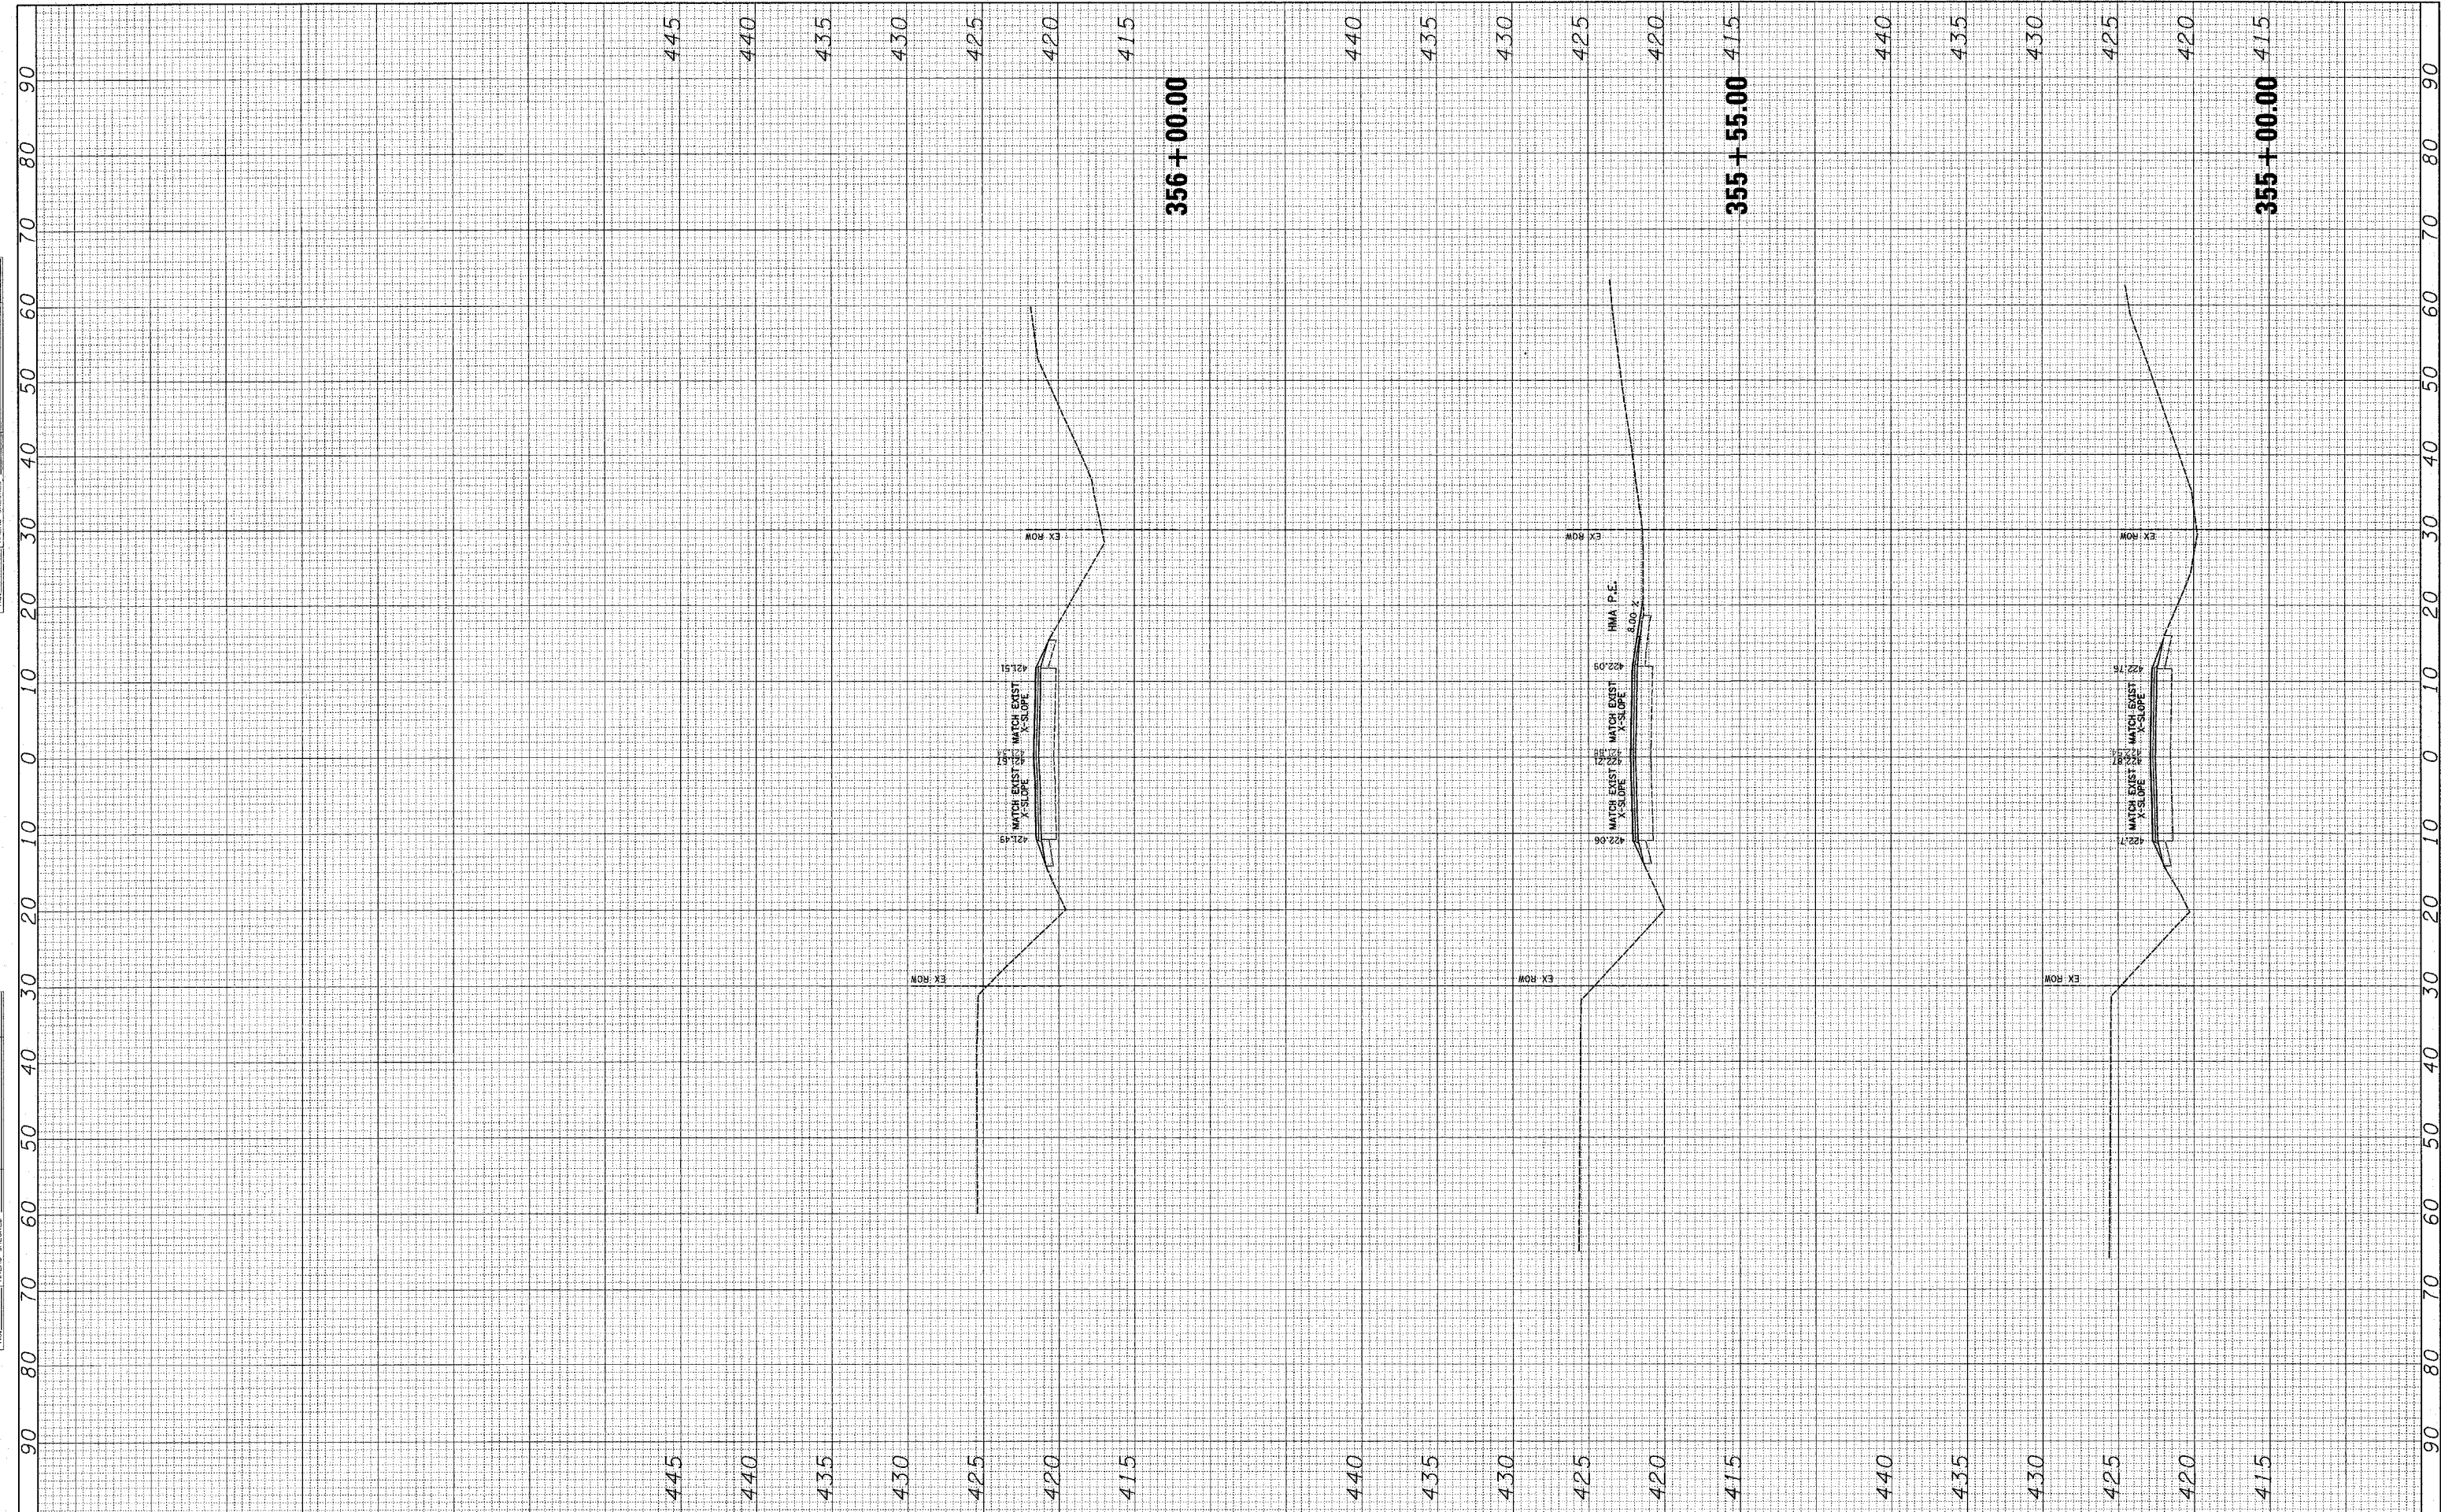

FILE NAME =  
 #FILE#

USER NAME = #USER\*  
 PLOT SCALE = #SCALE\*  
 PLOT DATE = #DATE#

DESIGNED -  
 DRAWN -  
 CHECKED -  
 DATE -

REVISED -  
 REVISED -  
 REVISED -  
 REVISED -

**STATE OF ILLINOIS  
 DEPARTMENT OF TRANSPORTATION**

**CROSS SECTIONS**

SCALE: \_\_\_\_\_ SHEET NO. \_\_\_ OF \_\_\_ SHEETS STA. 355+00.00 TO STA. 356+00.00

F.A. RTE.	SECTION	COUNTY	TOTAL SHEETS	SHEET NO.
833	06-0080-00-BS	WASHINGTON	94	82
FED. ROAD DIST. NO. ILLINOIS FED. AID PROJECT			CONTRACT NO.	