


FINAL SURVEY PLOTTED DATE: _____ BY: _____
 NOTE BOOK NO. _____
 AREAS CHECKED _____

ORIGINAL SURVEY PLOTTED DATE: _____ BY: _____
 NOTE BOOK NO. _____
 AREAS CHECKED _____

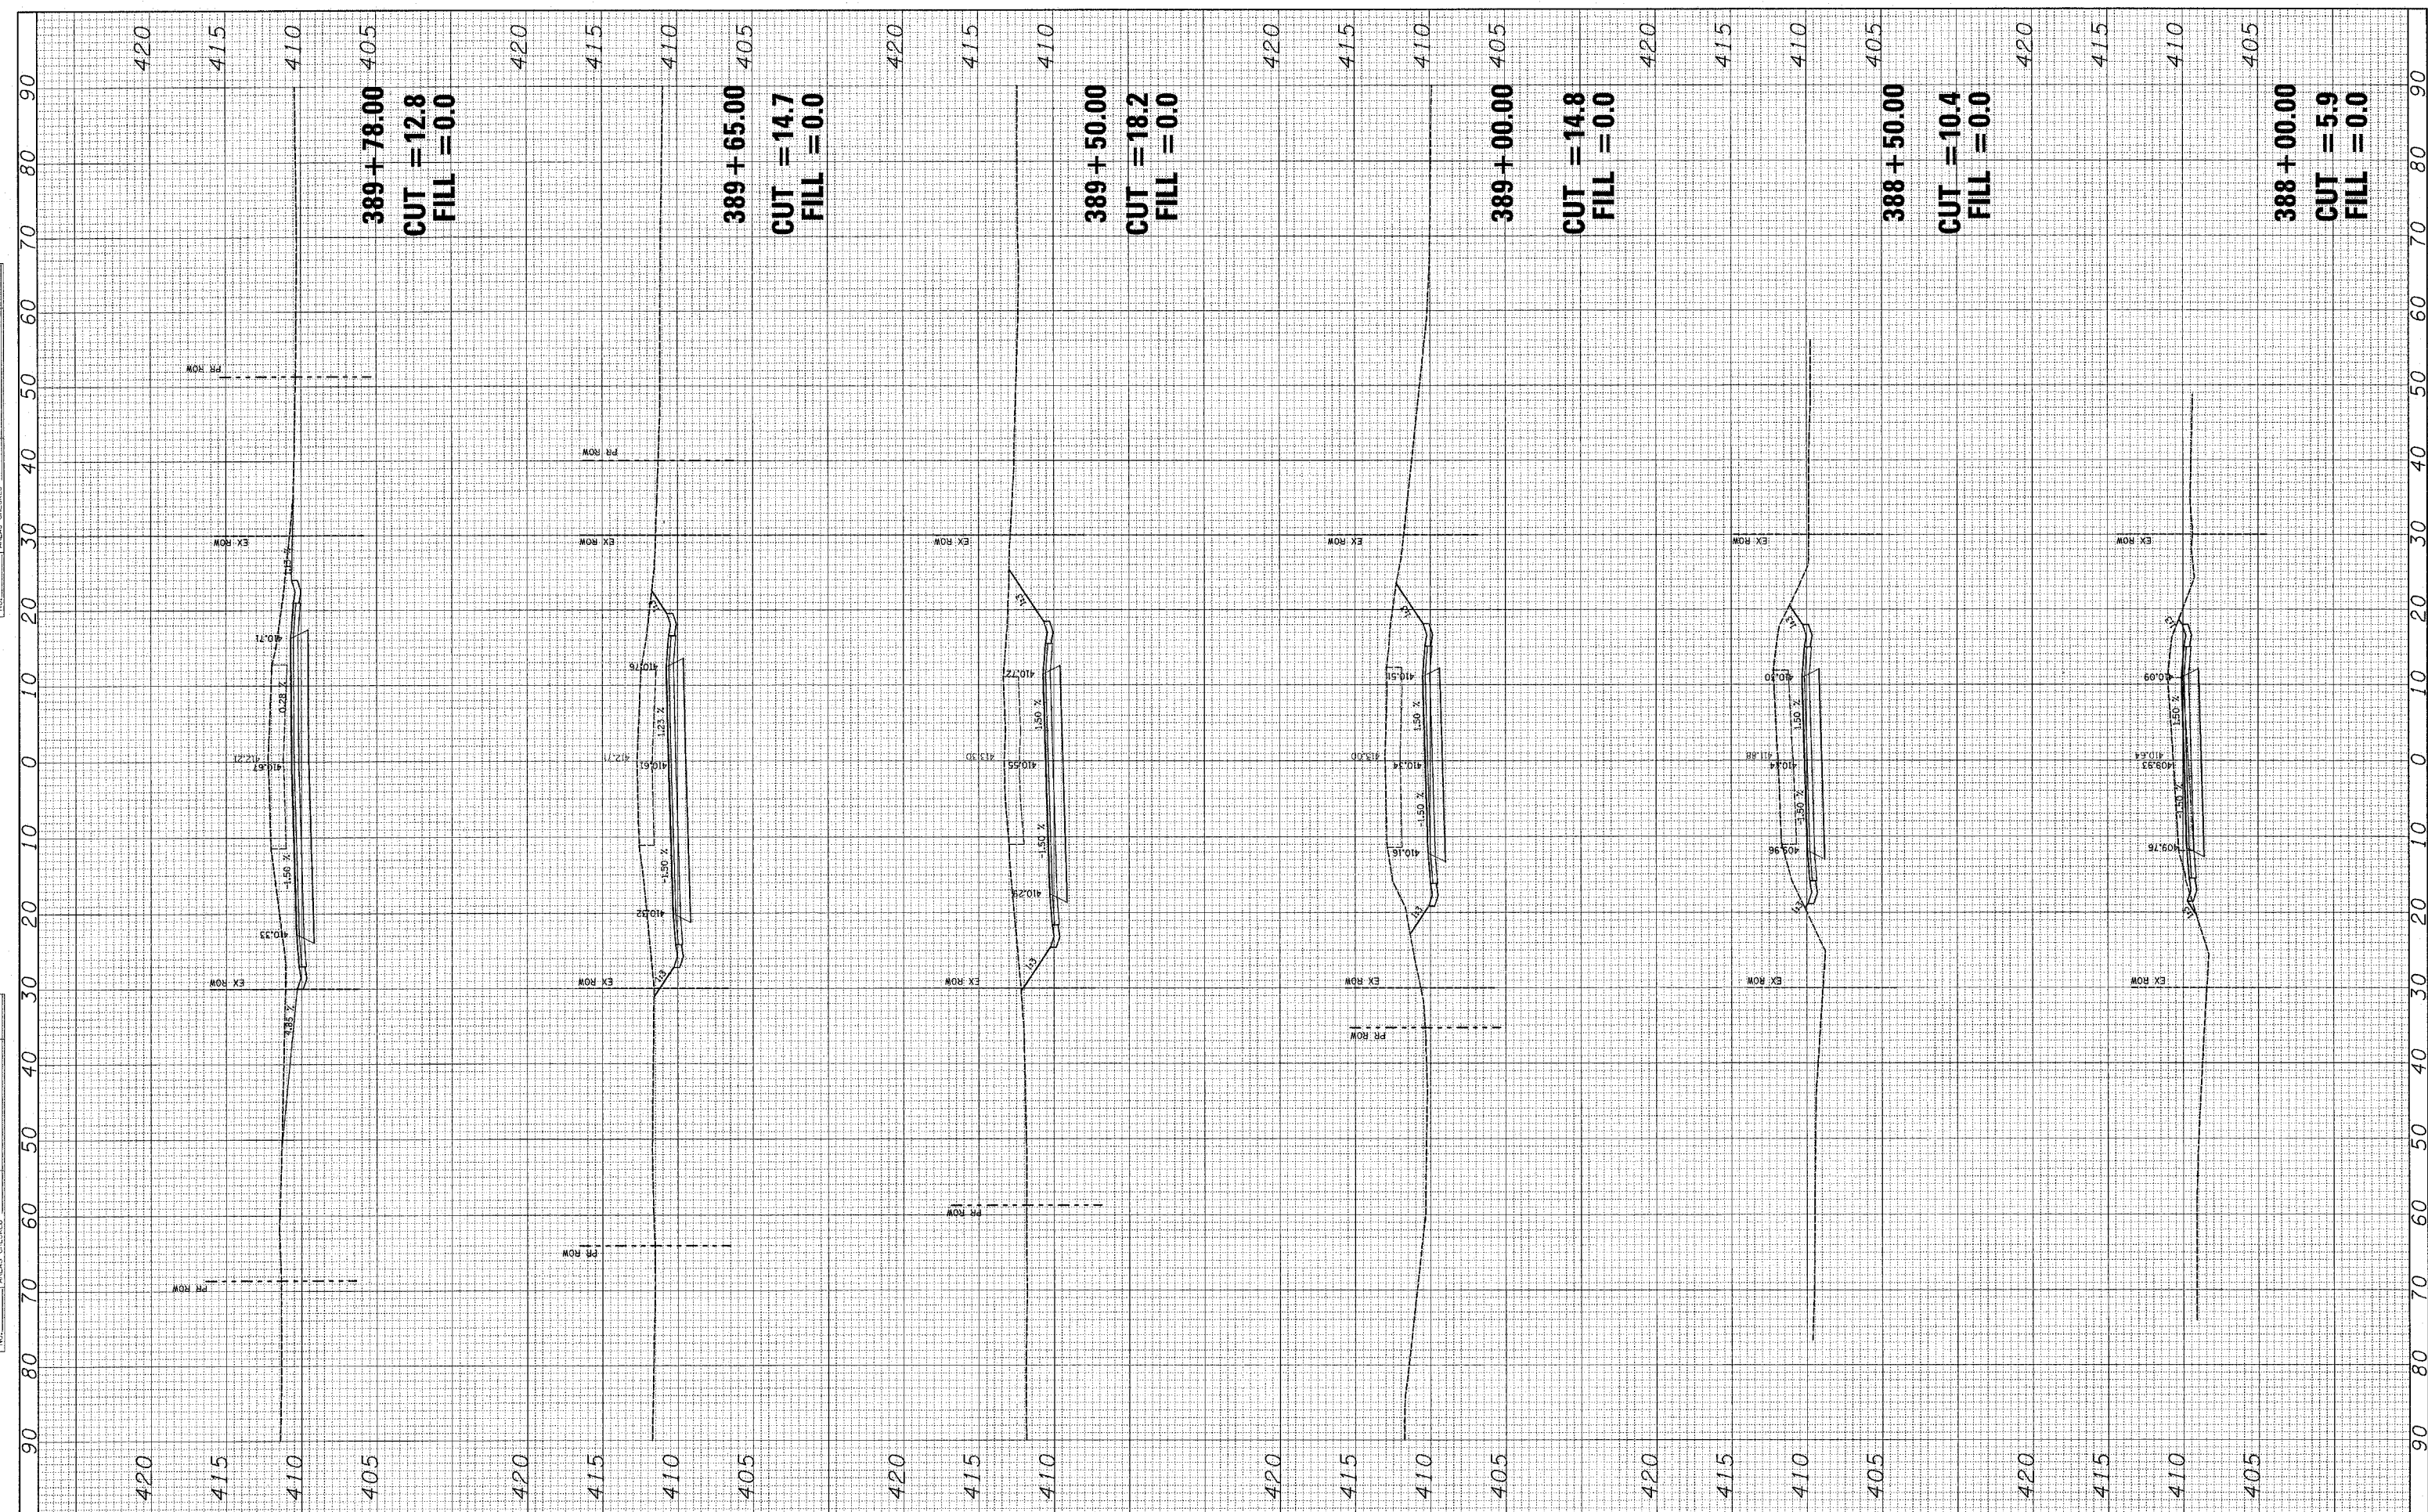

FILE NAME = _____
 #FILE# _____

USER NAME = #USER# _____
 DESIGNED - - - - -
 DRAWN - - - - -
 CHECKED - - - - -
 DATE - - - - -

REVISÉ - - - - -
 REVISÉ - - - - -
 REVISÉ - - - - -
 REVISÉ - - - - -

DESIGNED - - - - -
 DRAWN - - - - -
 CHECKED - - - - -
 DATE - - - - -

**STATE OF ILLINOIS
 DEPARTMENT OF TRANSPORTATION**

CROSS SECTIONS

SCALE: _____ SHEET NO. ___ OF ___ SHEETS STA. 388+00.00 TO STA. 389+78.00

F.A. RTE.	SECTION	COUNTY	TOTAL SHEETS	SHEET NO.
833	06-0080-00-BS	WASHINGTON	94	93
CONTRACT NO. _____				

FED. ROAD DIST. NO. _____ ILLINOIS FED. AID PROJECT