
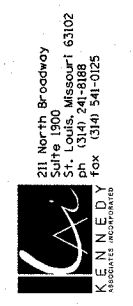


| | | | | |
|-----------|----------------------------------|---------|--------------|-----------|
| F.A. RTE. | SECTION | COUNTY | TOTAL SHEETS | SHEET NO. |
| | 03-00026-00-PK 06-00026-01-MS | MADISON | 53 | 11 |

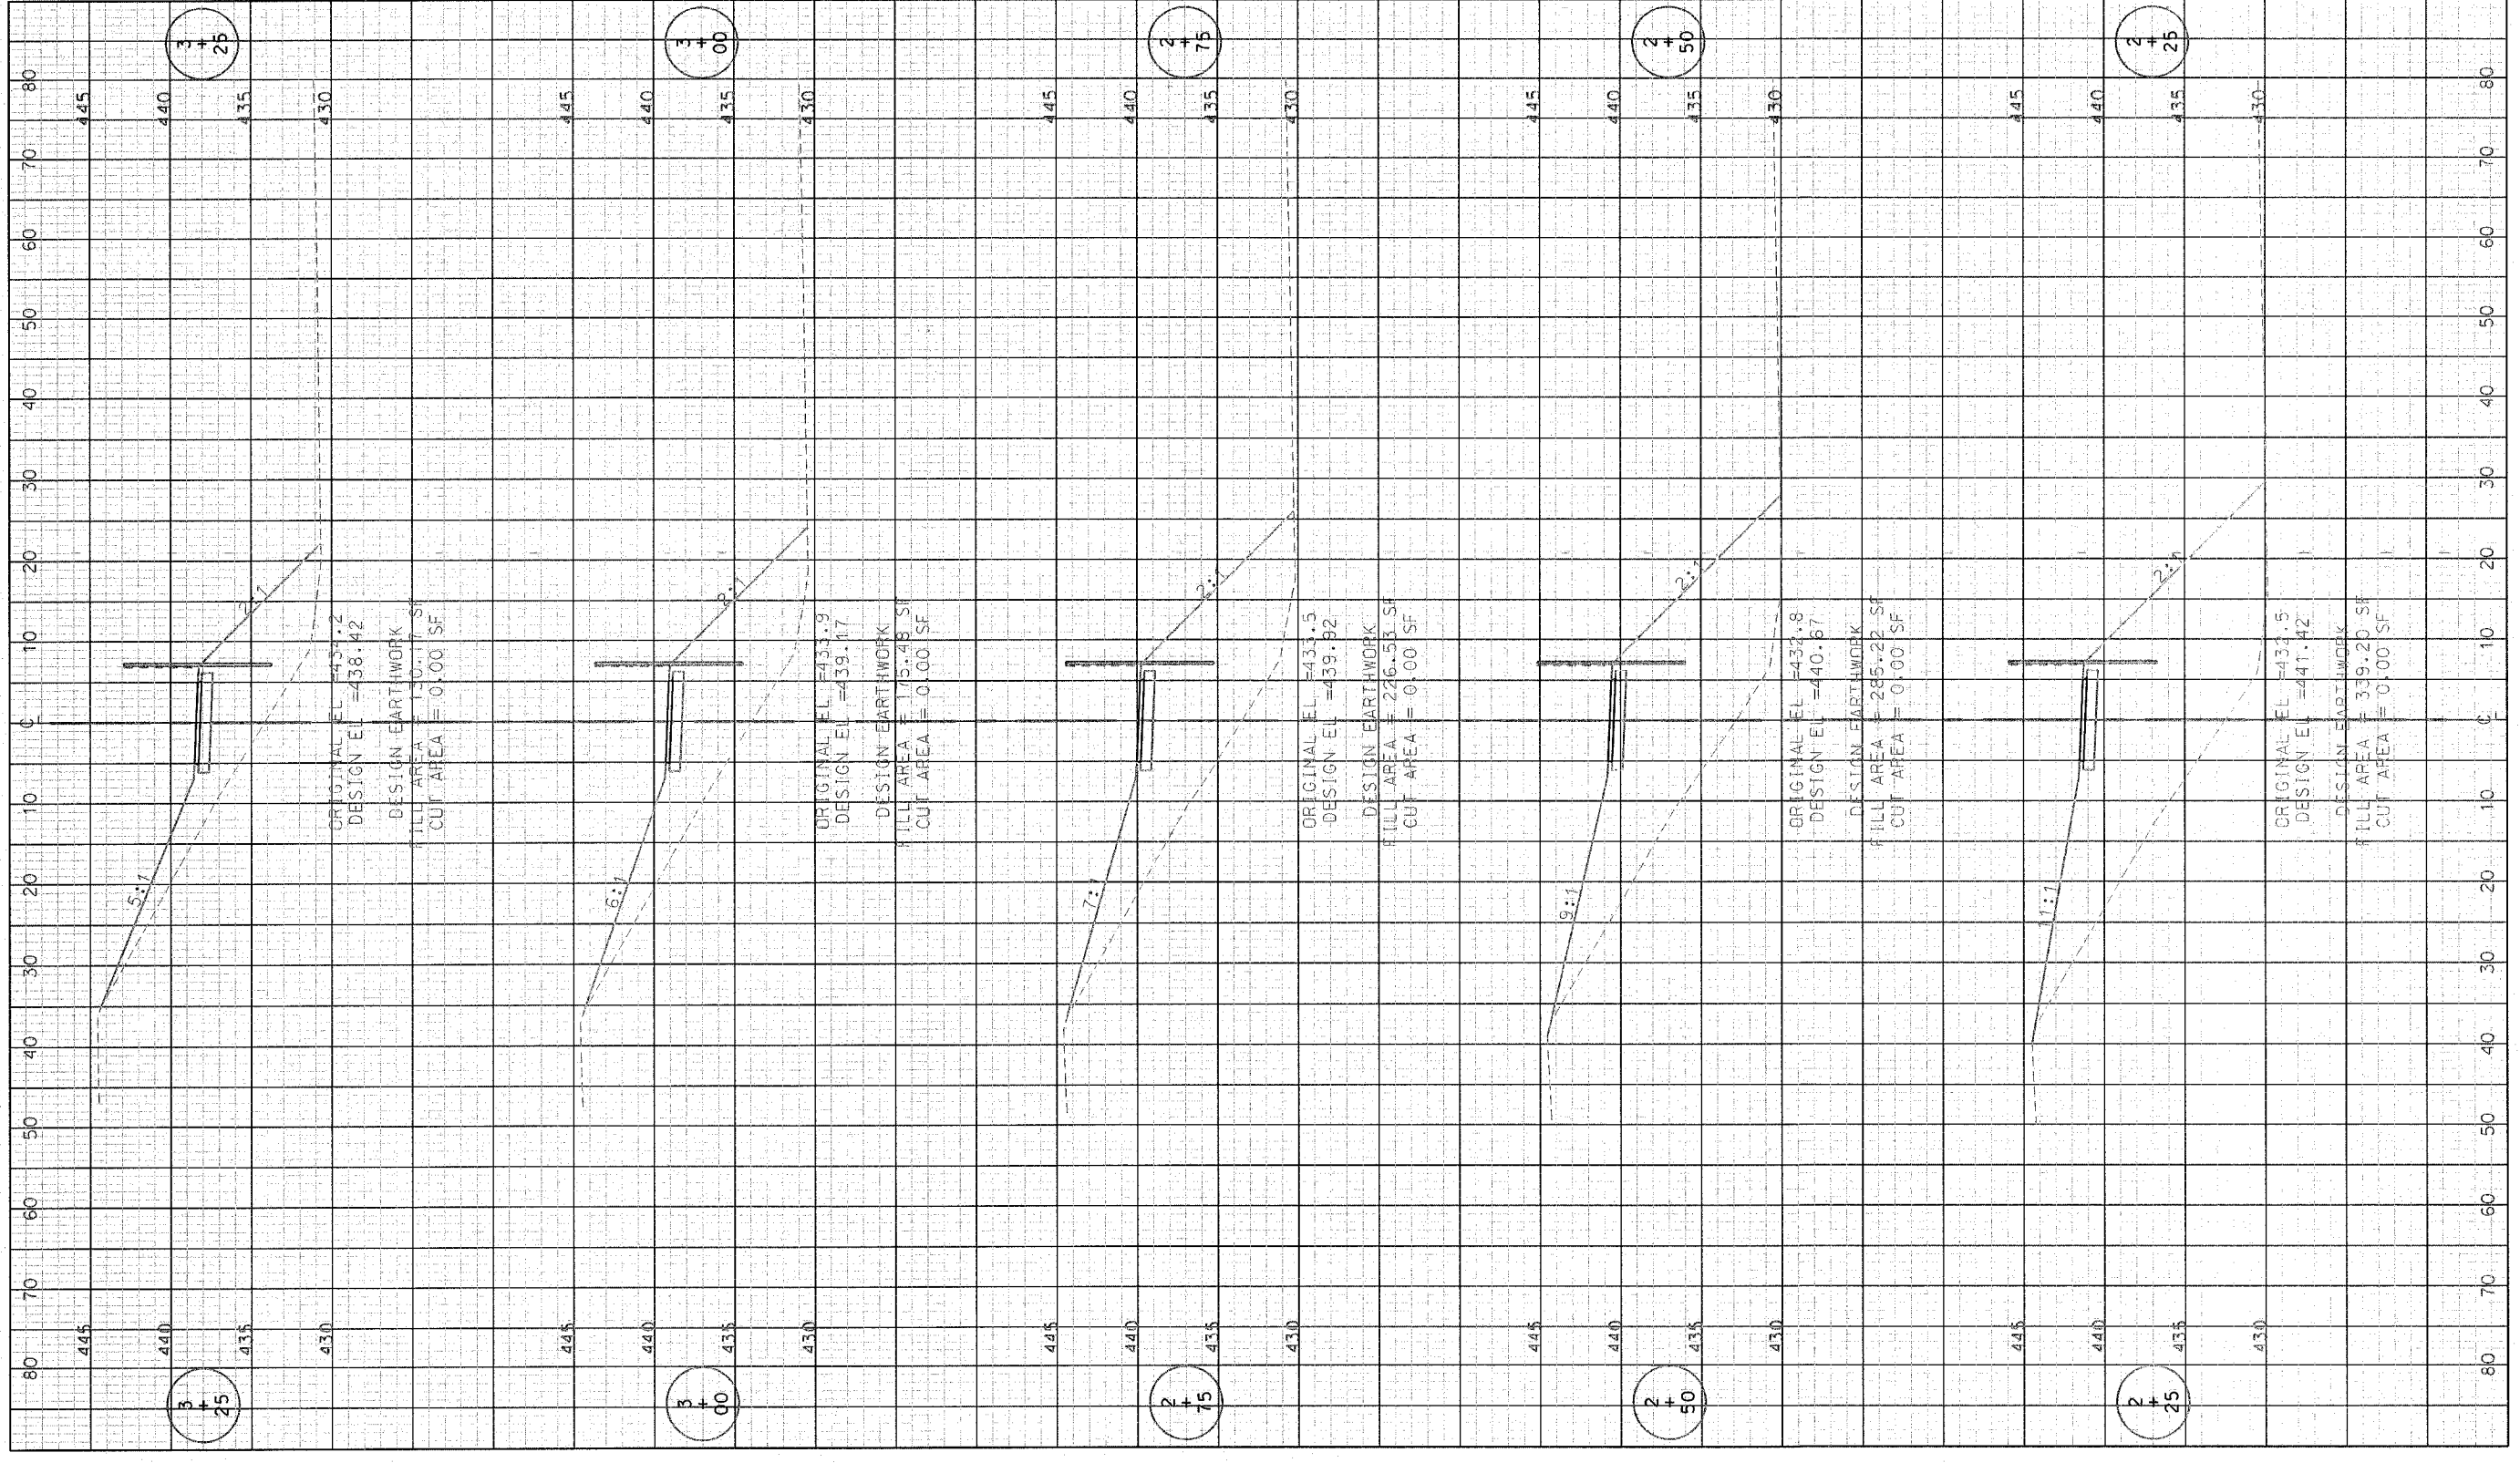

LEWIS AND CLARK MEMORIAL TOWER
VILLAGE OF HARTFORD, ILLINOIS
 140 WEST HAWTHORNE
 HARTFORD, ILLINOIS 62048

SHEET TITLE:
BIKE TRAIL ACCESS
CROSS SECTIONS

| REV. NO. | REMARKS | DATE |
|----------|---------|------|
| | | |
| | | |

KENNEDY PROJECT NO
 10-02048

ISSUE DATE

SHEET NO.

C-10