


F.A. RTE.	SECTION	COUNTY	TOTAL SHEETS	SHEET NO.
	03-00026-00-PK 06-00026-01-MS	MADISON	53	11 A



211 North Broadway
Suite 1900
St. Louis, Missouri 63102
PH (314) 241-8888
FAX (314) 541-0125

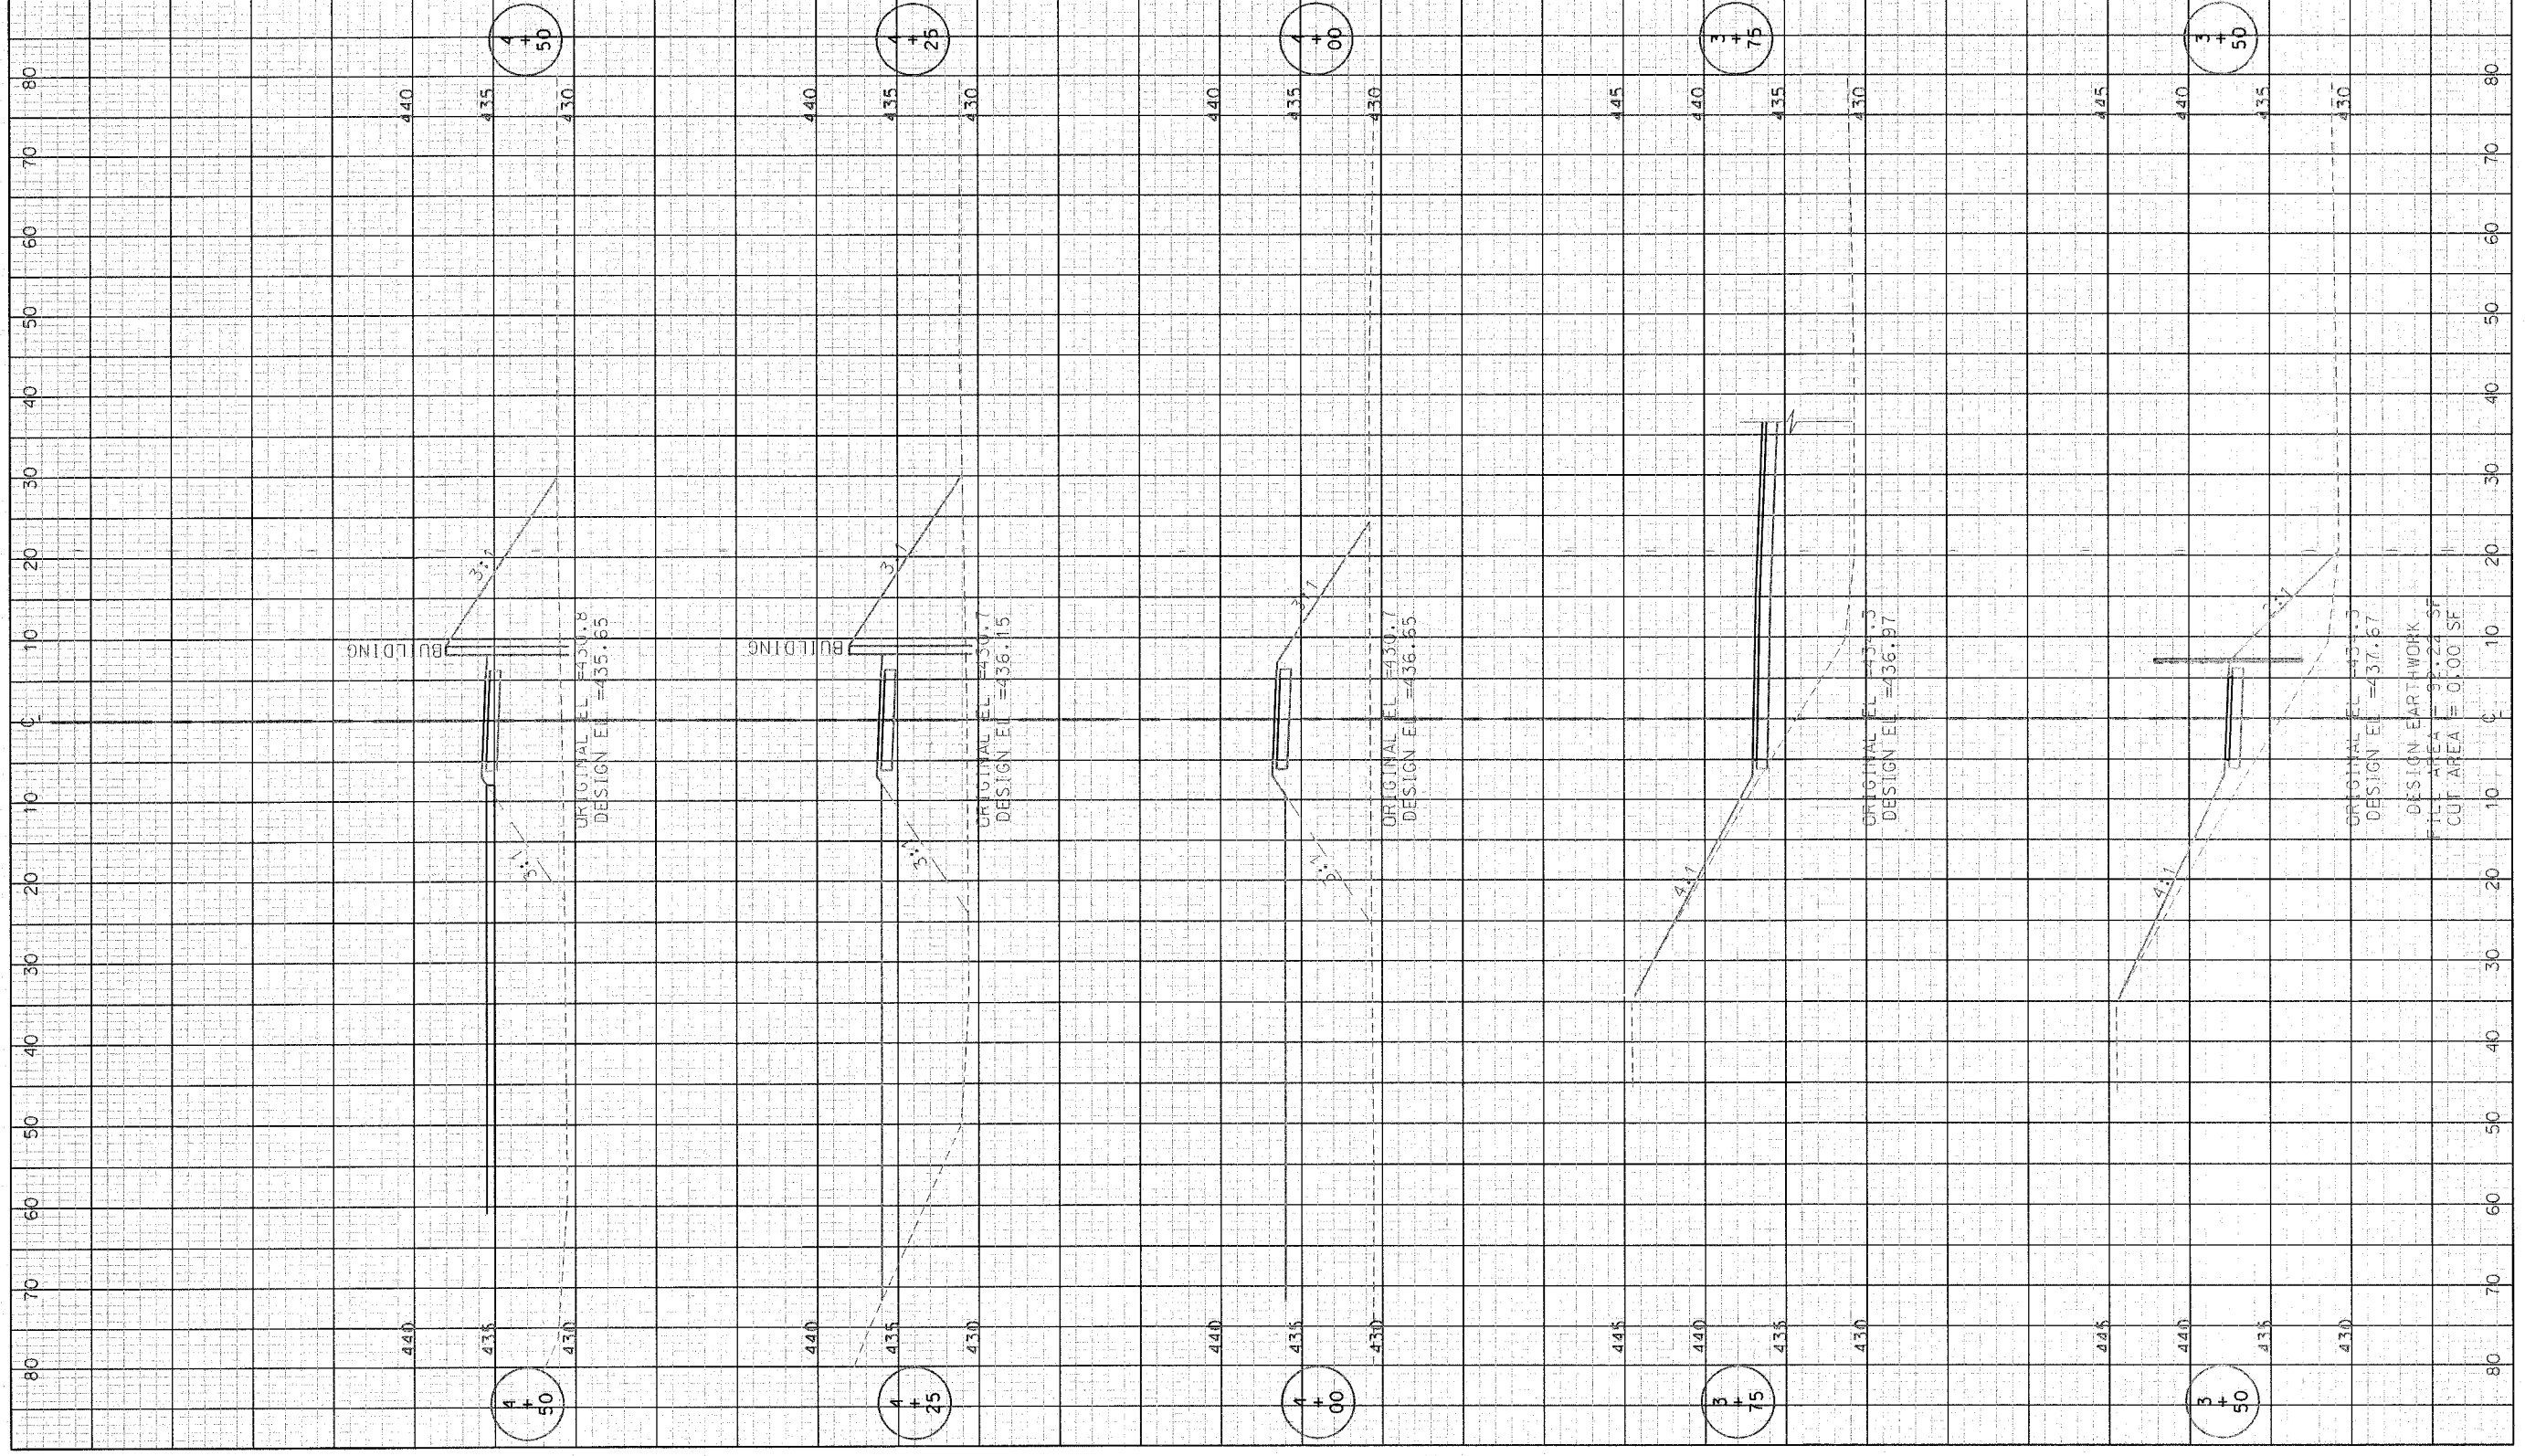

LEWIS AND CLARK MEMORIAL TOWER
VILLAGE OF HARTFORD, ILLINOIS
140 WEST HAWTHORNE
HARTFORD, ILLINOIS 62048

SHEET TITLE:
BIKE TRAIL ACCESS
CROSS SECTIONS

REV. NO.	REMARKS	DATE

KENNEDY PROJECT NO
10-02048

ISSUE DATE

SHEET NO.
C-11