
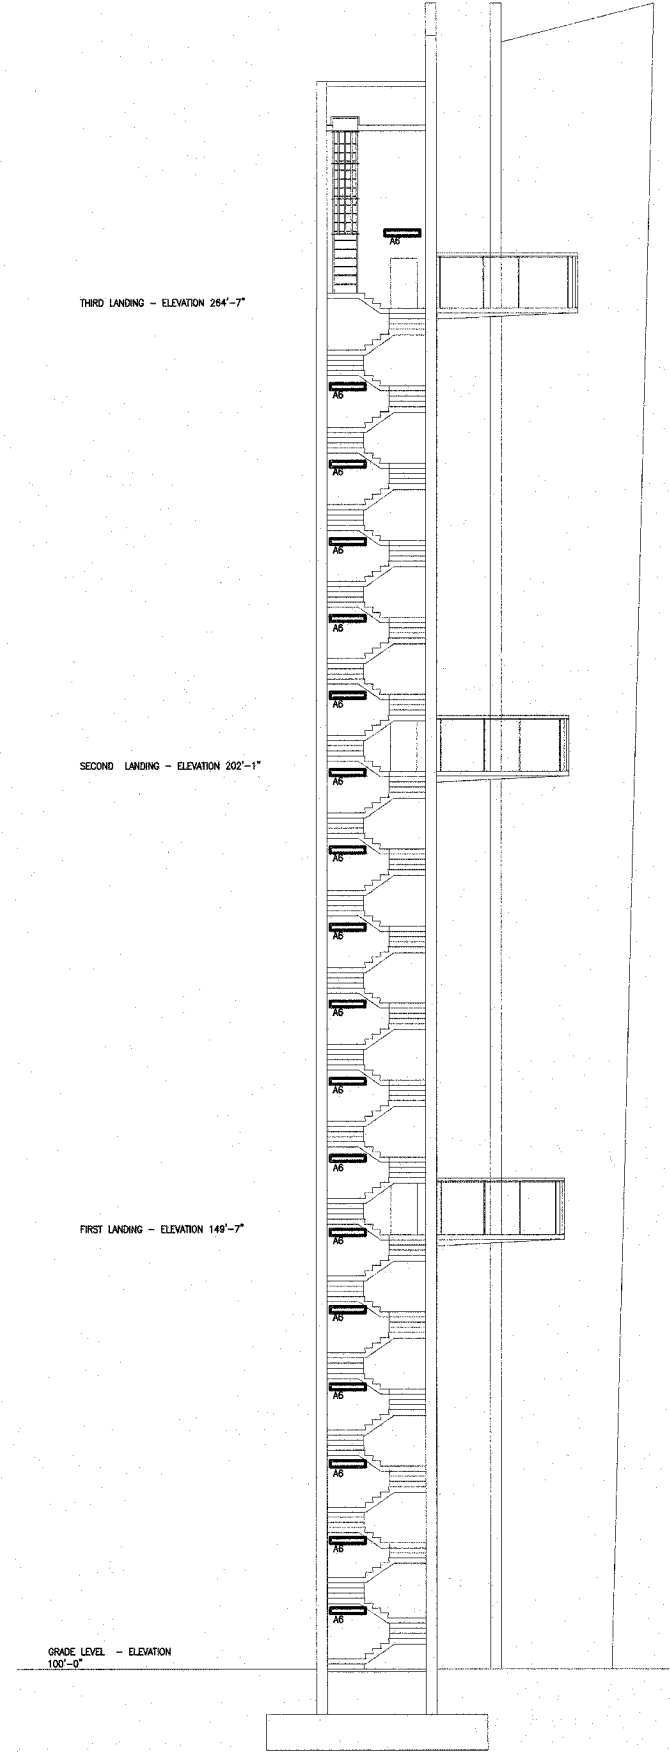


| F.A. RTE. | SECTION                          | COUNTY  | TOTAL SHEETS | SHEET NO. |
|-----------|----------------------------------|---------|--------------|-----------|
|           | 03-00026-00-PK<br>06-00026-01-MS | MADISON | 53           | 47        |

FEDERAL AID PROJECT

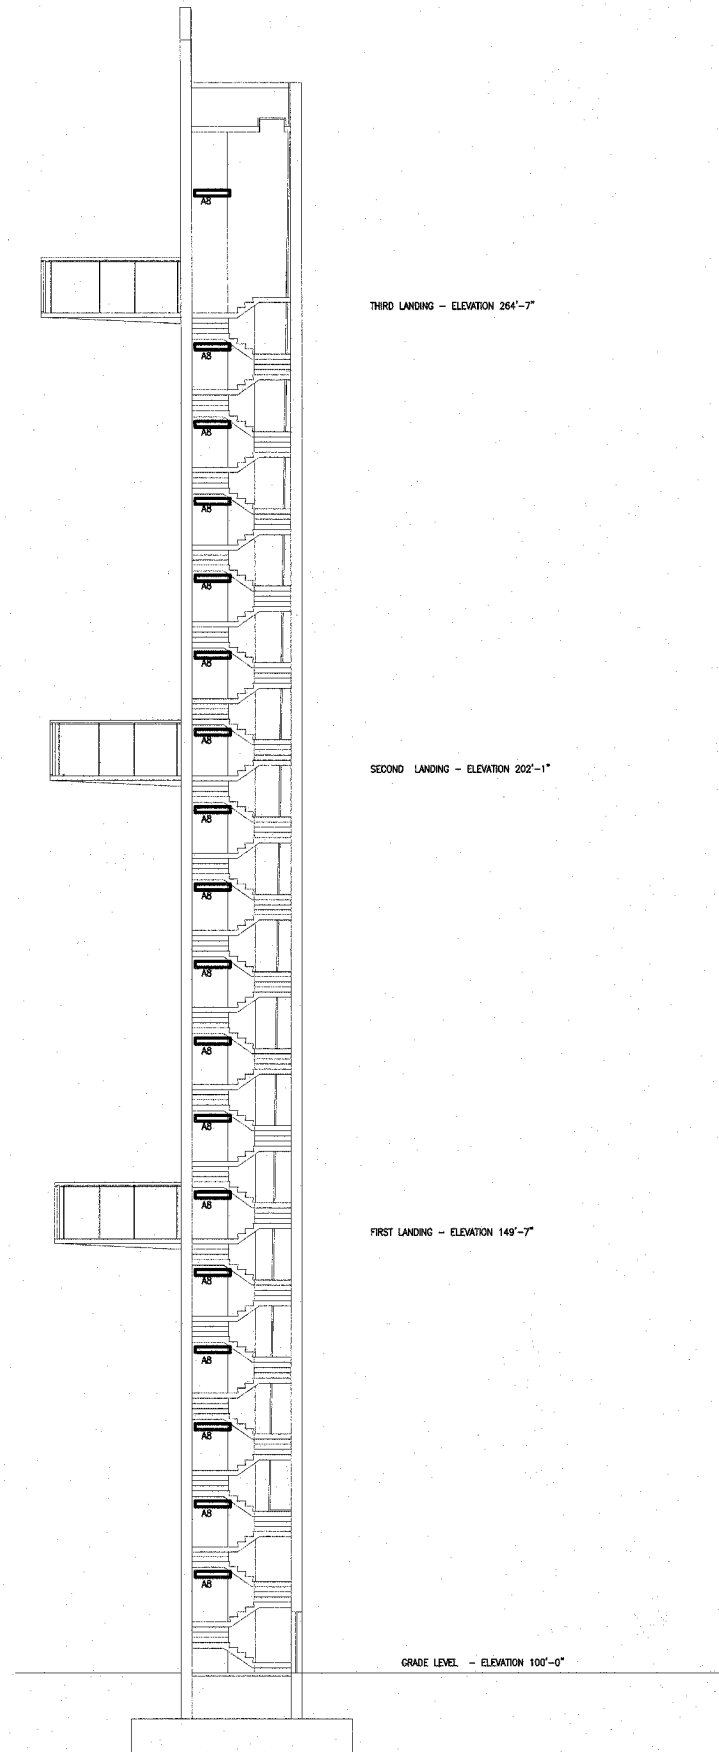

**NOTE:**

THIS SHEET IS NOT DRAWN TO SCALE, IT IS INTENDED TO SHOW QUANTITIES AND LOCATIONS ONLY.

211 N. Broadway  
Suite 1900  
St. Louis, MO 63102  
(314) 241-8188  
FAX (314) 241-0125



**LEWIS AND CLARK MEMORIAL TOWER**  
**VILLAGE OF HARTFORD, ILLINOIS**  
HARTFORD, ILLINOIS 62049

SHEET TITLE:  
**ELECTRICAL SECTIONS**

| REV. NO. | REMARKS | DATE |
|----------|---------|------|
|          |         |      |
|          |         |      |
|          |         |      |

KENNEDY PROJECT NO  
KAI# 10-02048

ISSUE DATE  
APRIL 11, 2008

SHEET NO

**E4-04**