


F.A. RTE.	SECTION	COUNTY	TOTAL SHEETS	SHEET NO.
50	05-03104-00-BR	JERSEY	12	11
CONTRACT NO. 97334				
FED. ROAD DIST. NO. ILLINOIS FED. AID PROJECT				

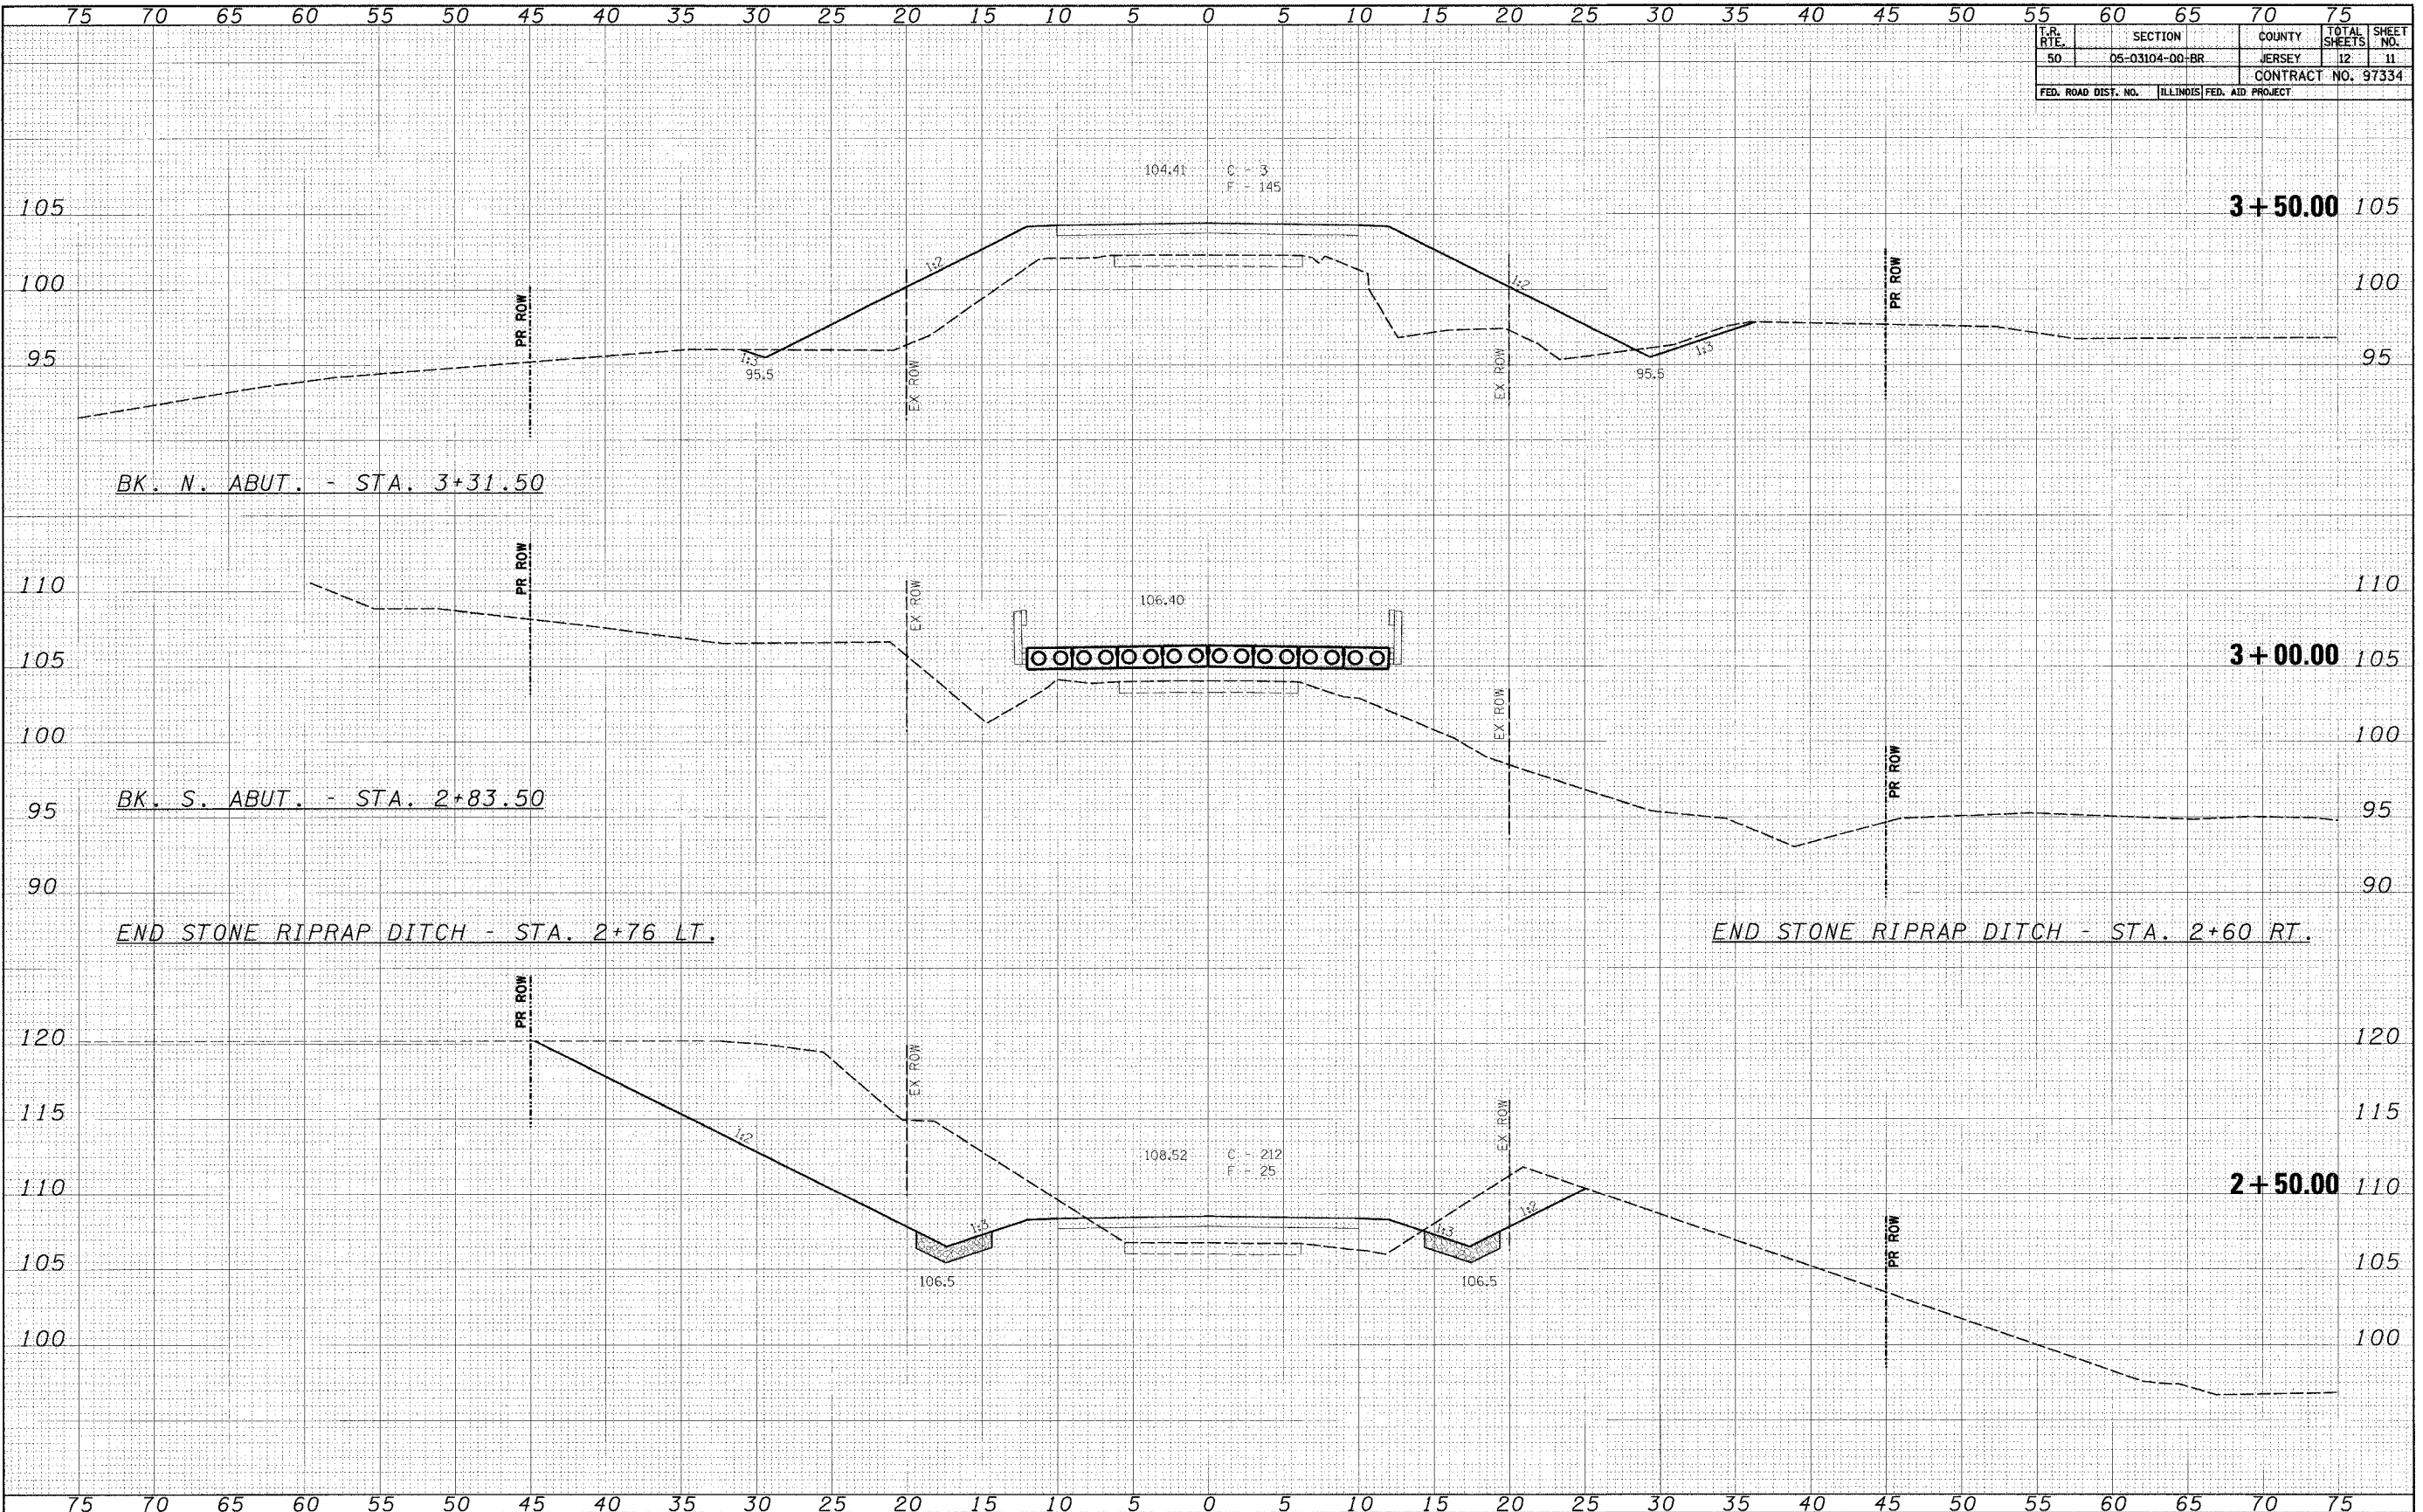

DATE	BY
DATE	BY
DATE	BY

DATE	BY
DATE	BY
DATE	BY

FILE NAME	USER NAME = #USER#	DESIGNED -	REVISED -
ST11LLS		DRAWN -	REVISED -
		CHECKED -	REVISED -
		DATE -	REVISED -

PLOT SCALE = 1/4" = 1'	
PLOT DATE = 8/18/08	



Allen Henderson & Associates, Inc.
 Civil and Structural Engineers Springfield, IL
 62703 Phone: (217)544-8033 IL Design Firm
 No. 184-001907

CROSS SECTIONS

SCALE: SHEET NO. OF SHEETS STA. 2+50.00 TO STA. 3+50.00

F.A. RTE.	SECTION	COUNTY	TOTAL SHEETS	SHEET NO.
50	05-03104-00-BR	JERSEY	12	11
CONTRACT NO.				
FED. ROAD DIST. NO. ILLINOIS FED. AID PROJECT				