



F.A.U. ROUTE	SECTION	COUNTY	TOTAL SHEETS	SHEET NUMBER
9170	03-00054-00-RP	ST. CLAIR	41	16
STA. 2+22.78		TO		STA. 39+67.00
FEDERAL AID PROJECT			CONTRACT 97335	

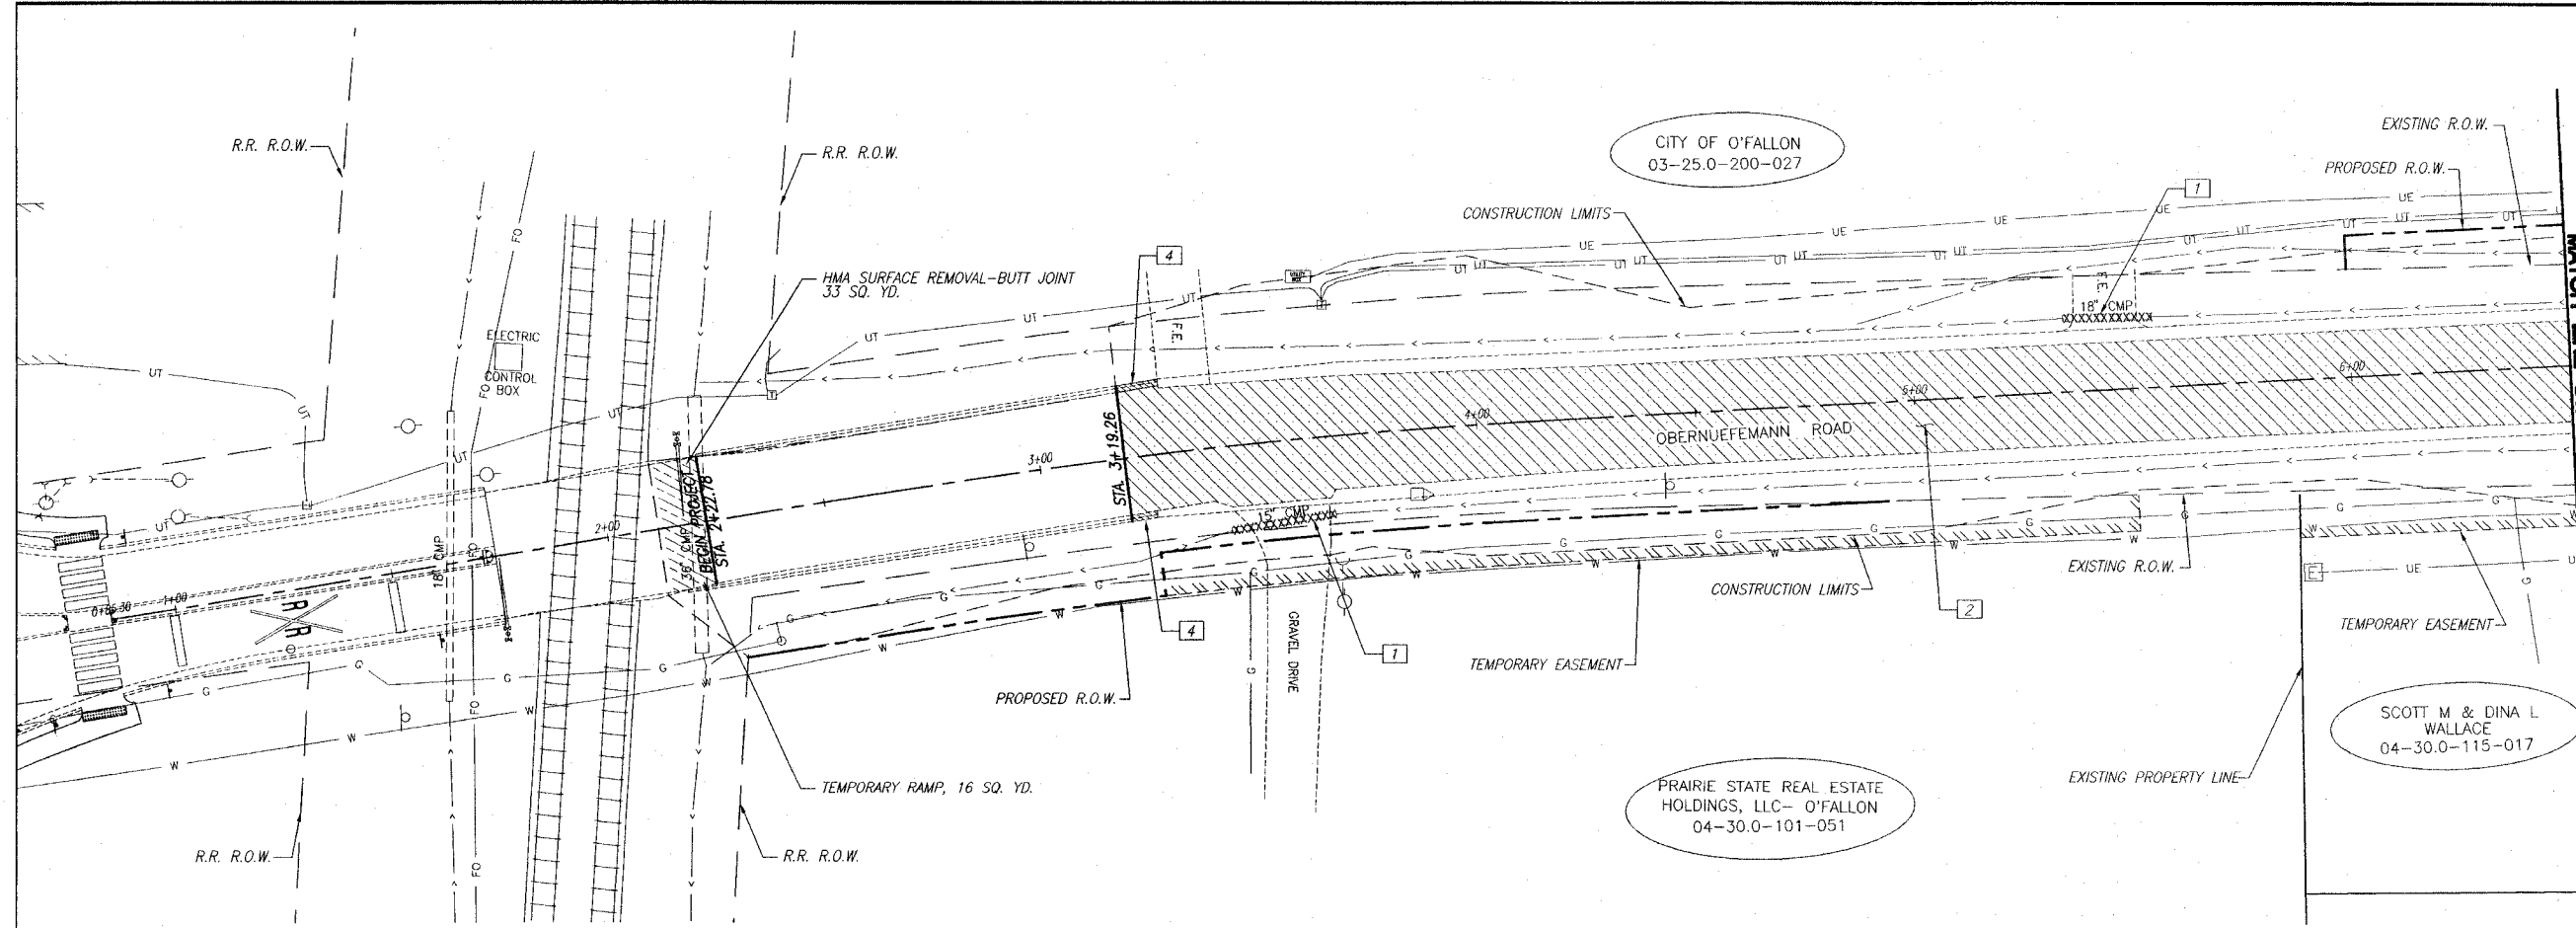

SCALE:
PLAN: 1"=20'

LEGEND-REMOVAL ITEMS

1	XXXXXXXXXX	PIPE CULVERT REMOVAL
2	//////	PAVEMENT REMOVAL
3	XXXXXX	DRIVEWAY PAVEMENT REMOVAL
4	=====	CURB AND GUTTER REMOVAL
5	~~~~~	GUTTER REMOVAL

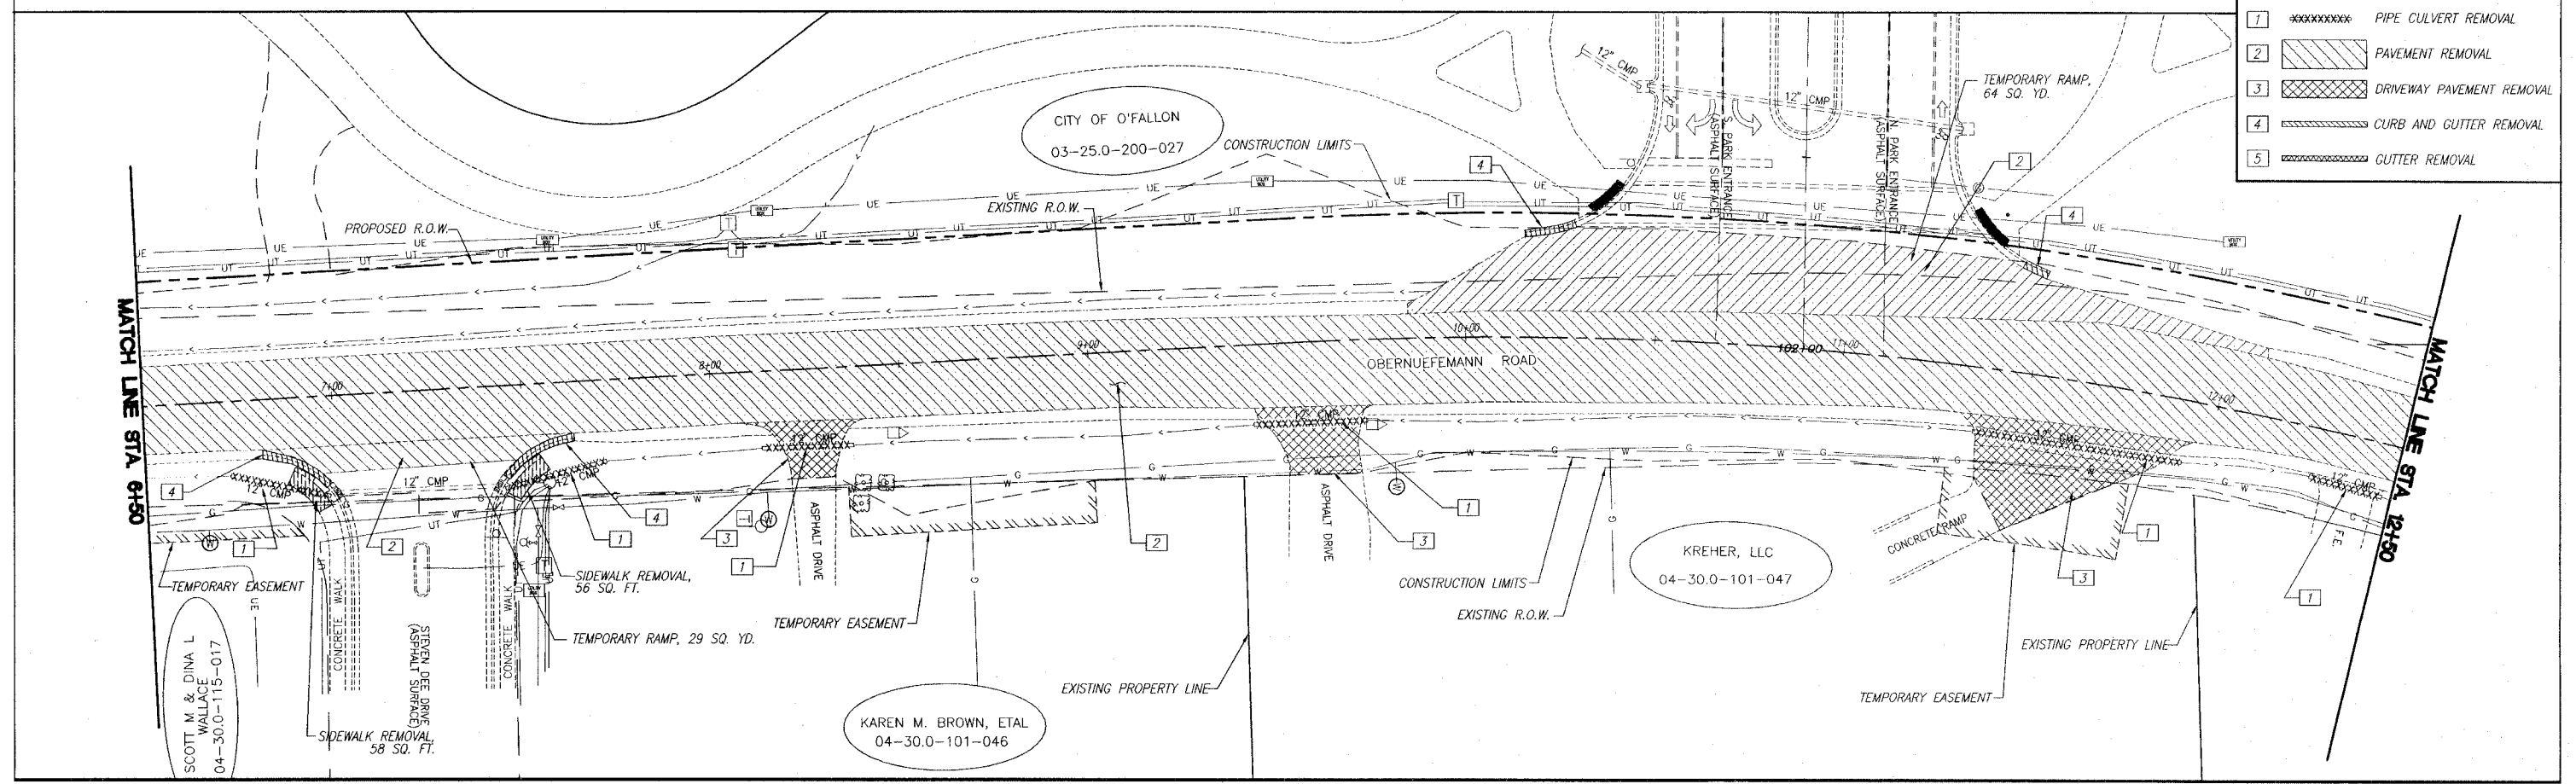

REMOVAL PLAN OBERNUEFEMANN ROAD IMPROVEMENTS
SECTION 03-00054-00-RP ST. CLAIR COUNTY, ILLINOIS

E:\42103 - O'Fallon - Obernuefemann Road.dwg, 15, REVISION.dwg, 2/25/2008, 12:28:00 PM, Printed by P.A.S.