



F.A.U. ROUTE	SECTION	COUNTY	TOTAL SHEETS	SHEET NUMBER
9170	03-00054-00-RP	ST. CLAIR	41	20
STA. 2+22.78		TO	STA. 37+18.35	
FEDERAL AID PROJECT			CONTRACT 97335	

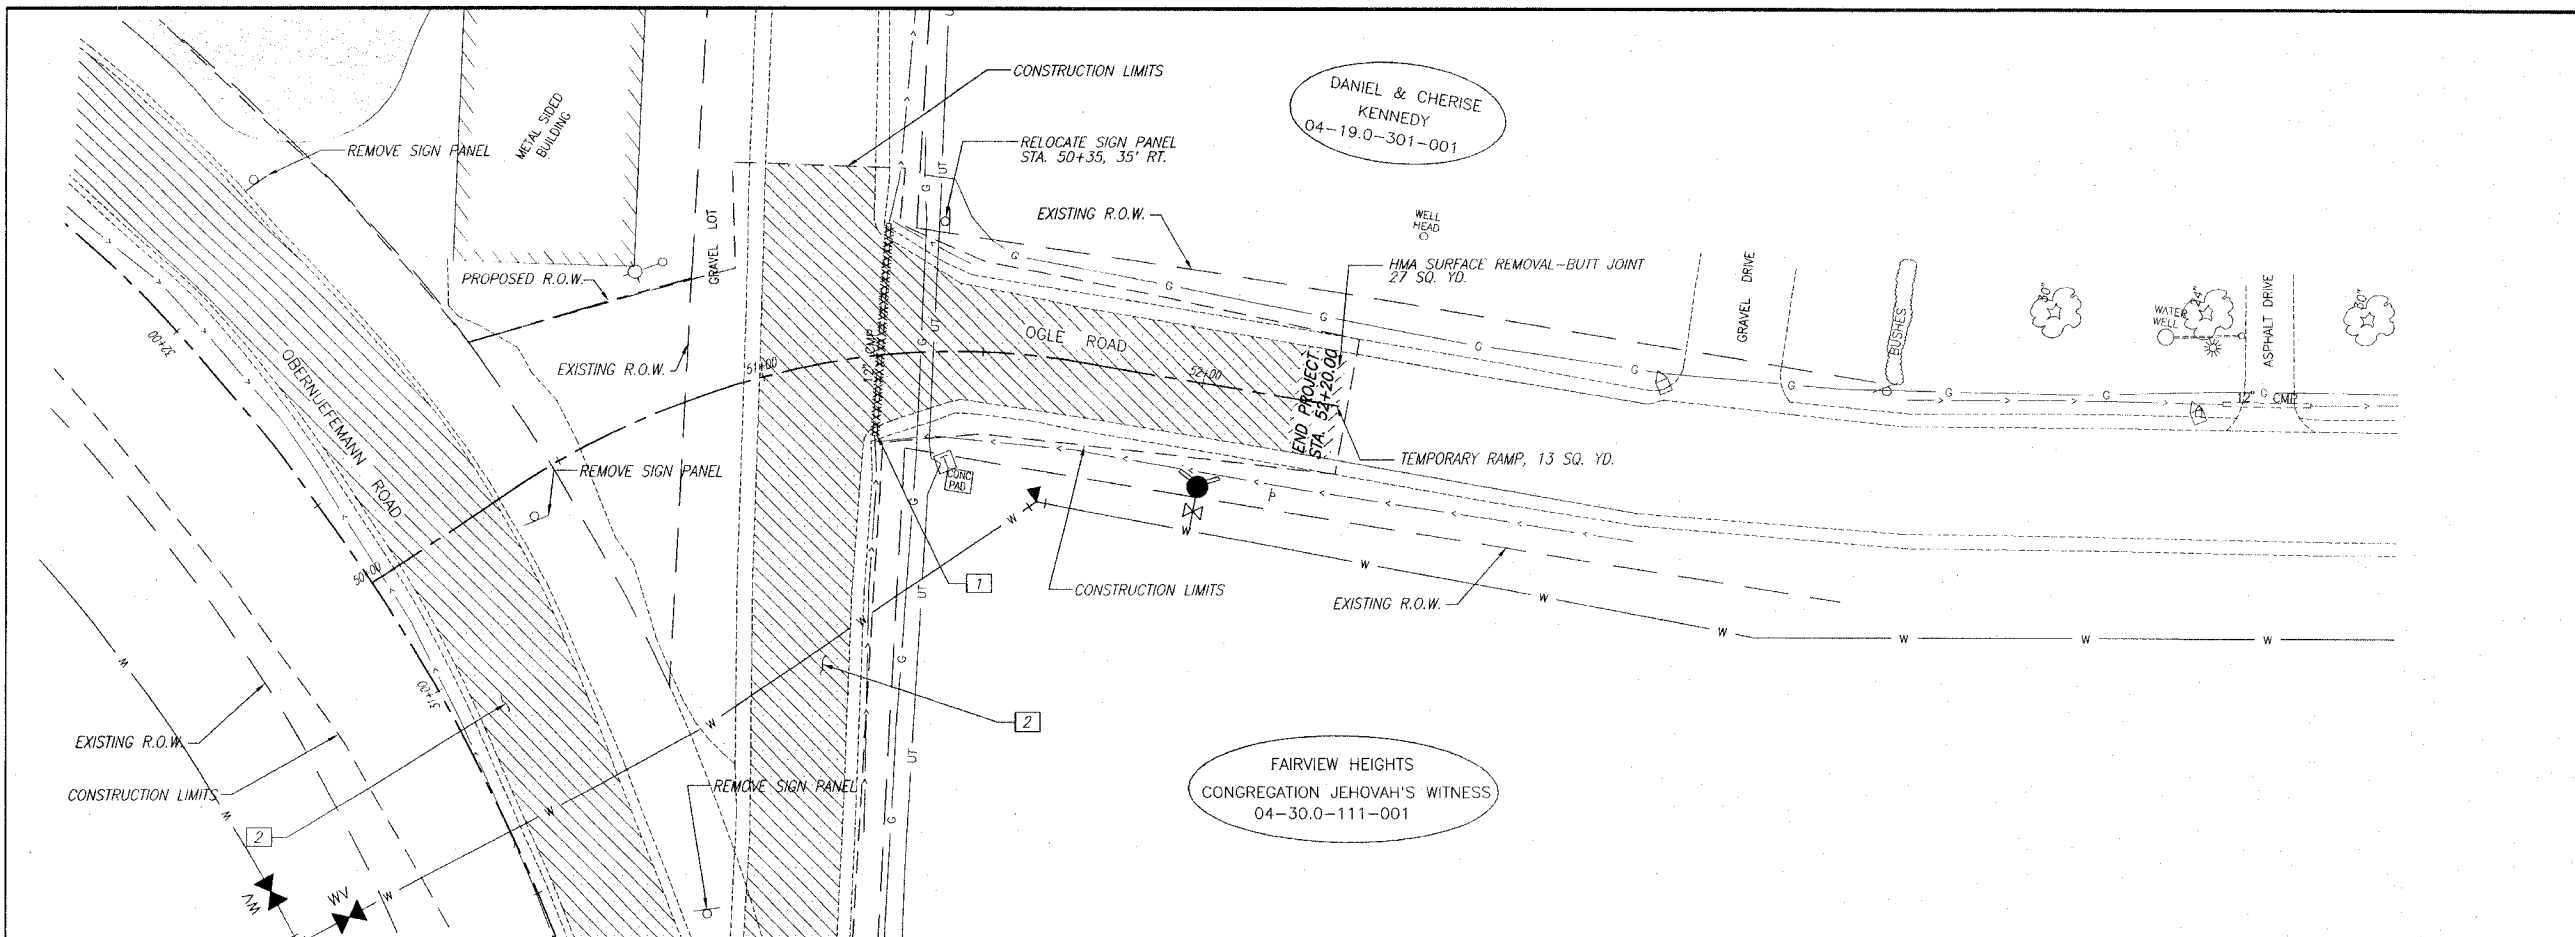

SCALE:
PLAN: 1" = 20'

LEGEND-REMOVAL ITEMS

1	XXXXXXXXXX	PIPE CULVERT REMOVAL
2	Diagonal Hatching	PAVEMENT REMOVAL
3	Cross-hatching	DRIVEWAY PAVEMENT REMOVAL
4	Wavy Hatching	CURB AND GUTTER REMOVAL
5	Vertical Hatching	GUTTER REMOVAL

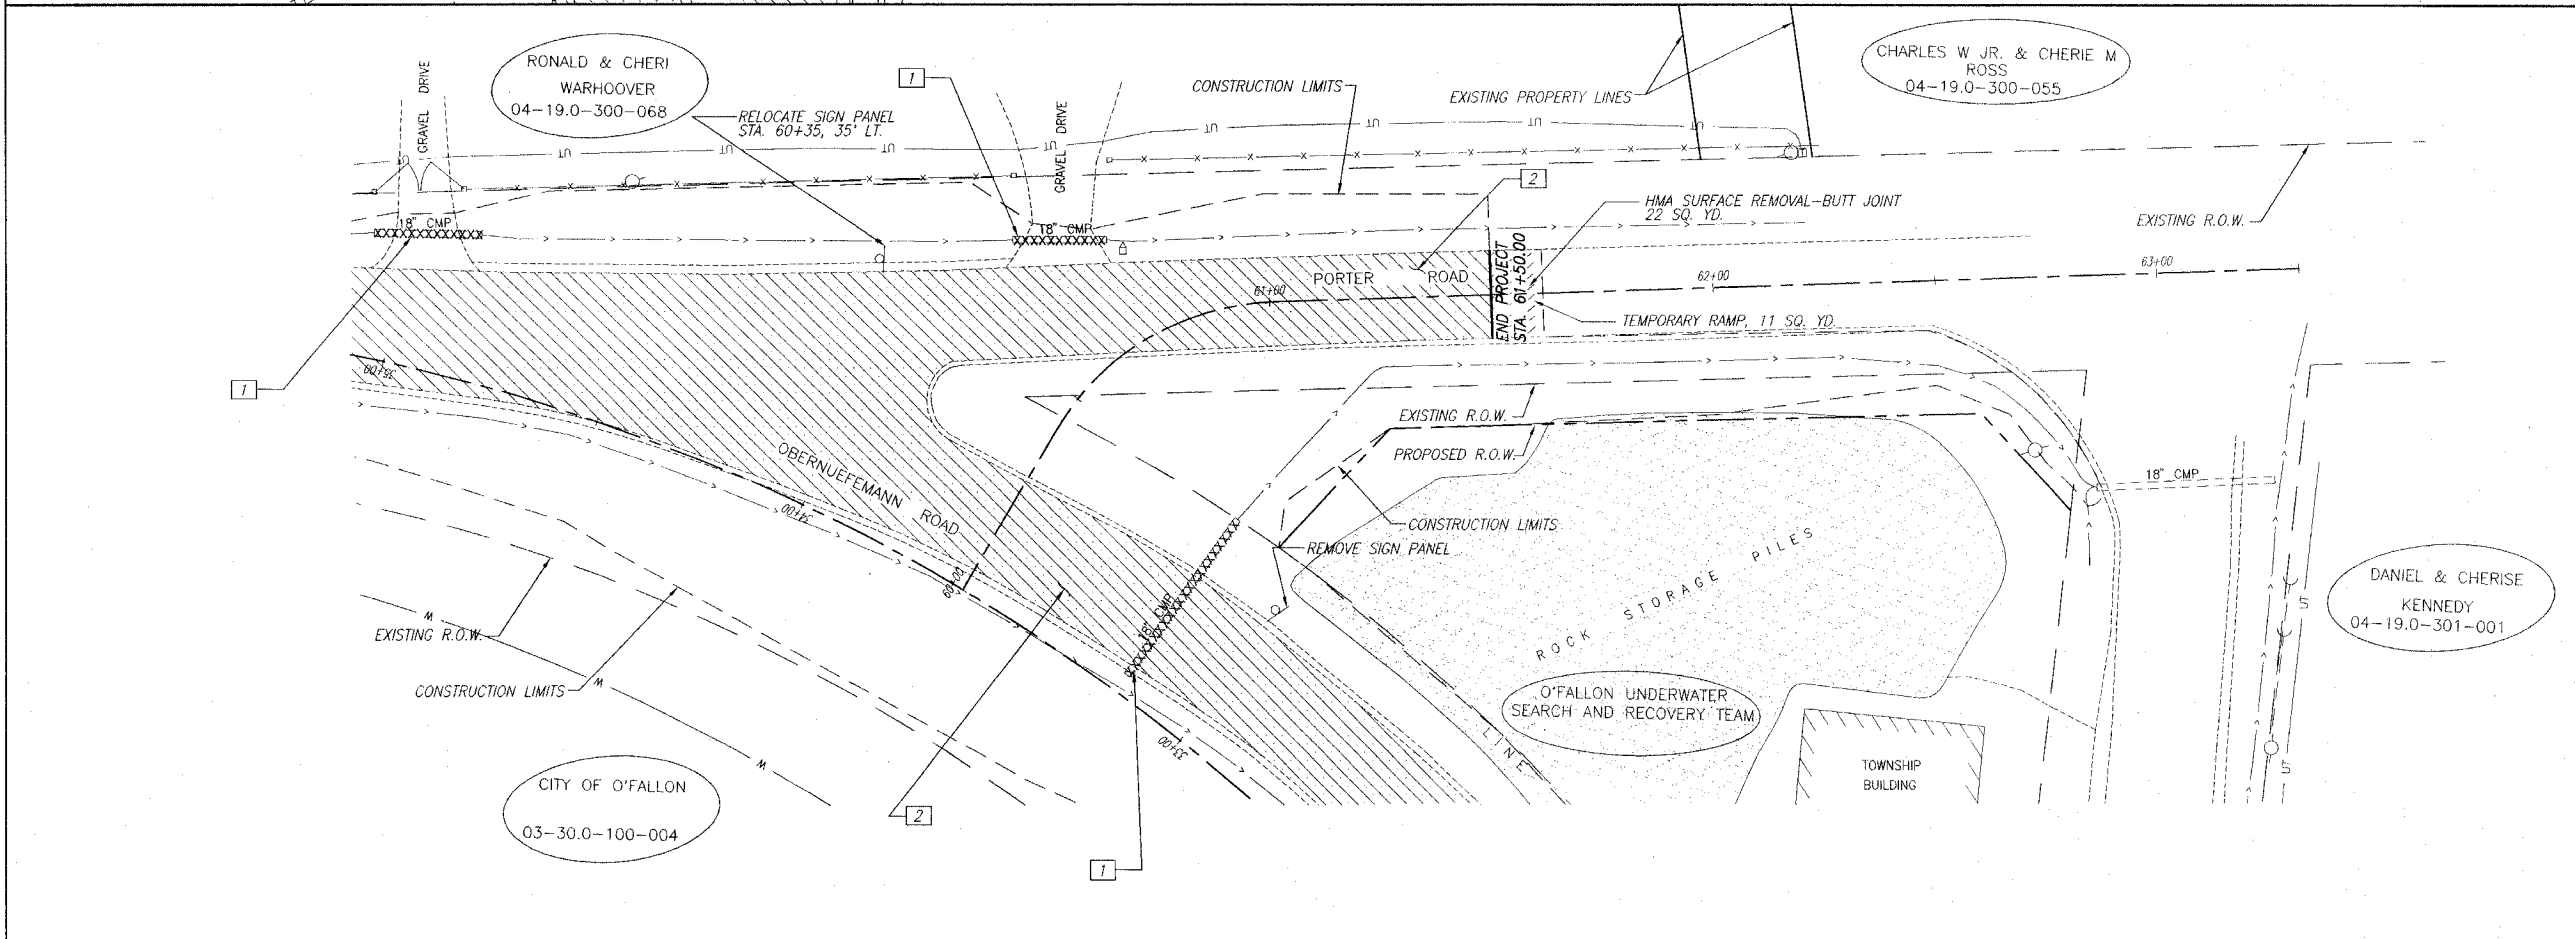

E:\91031 - 03-00054-00-RP.dwg 2/26/2008 12:28:40 PM, Plotted by PL