
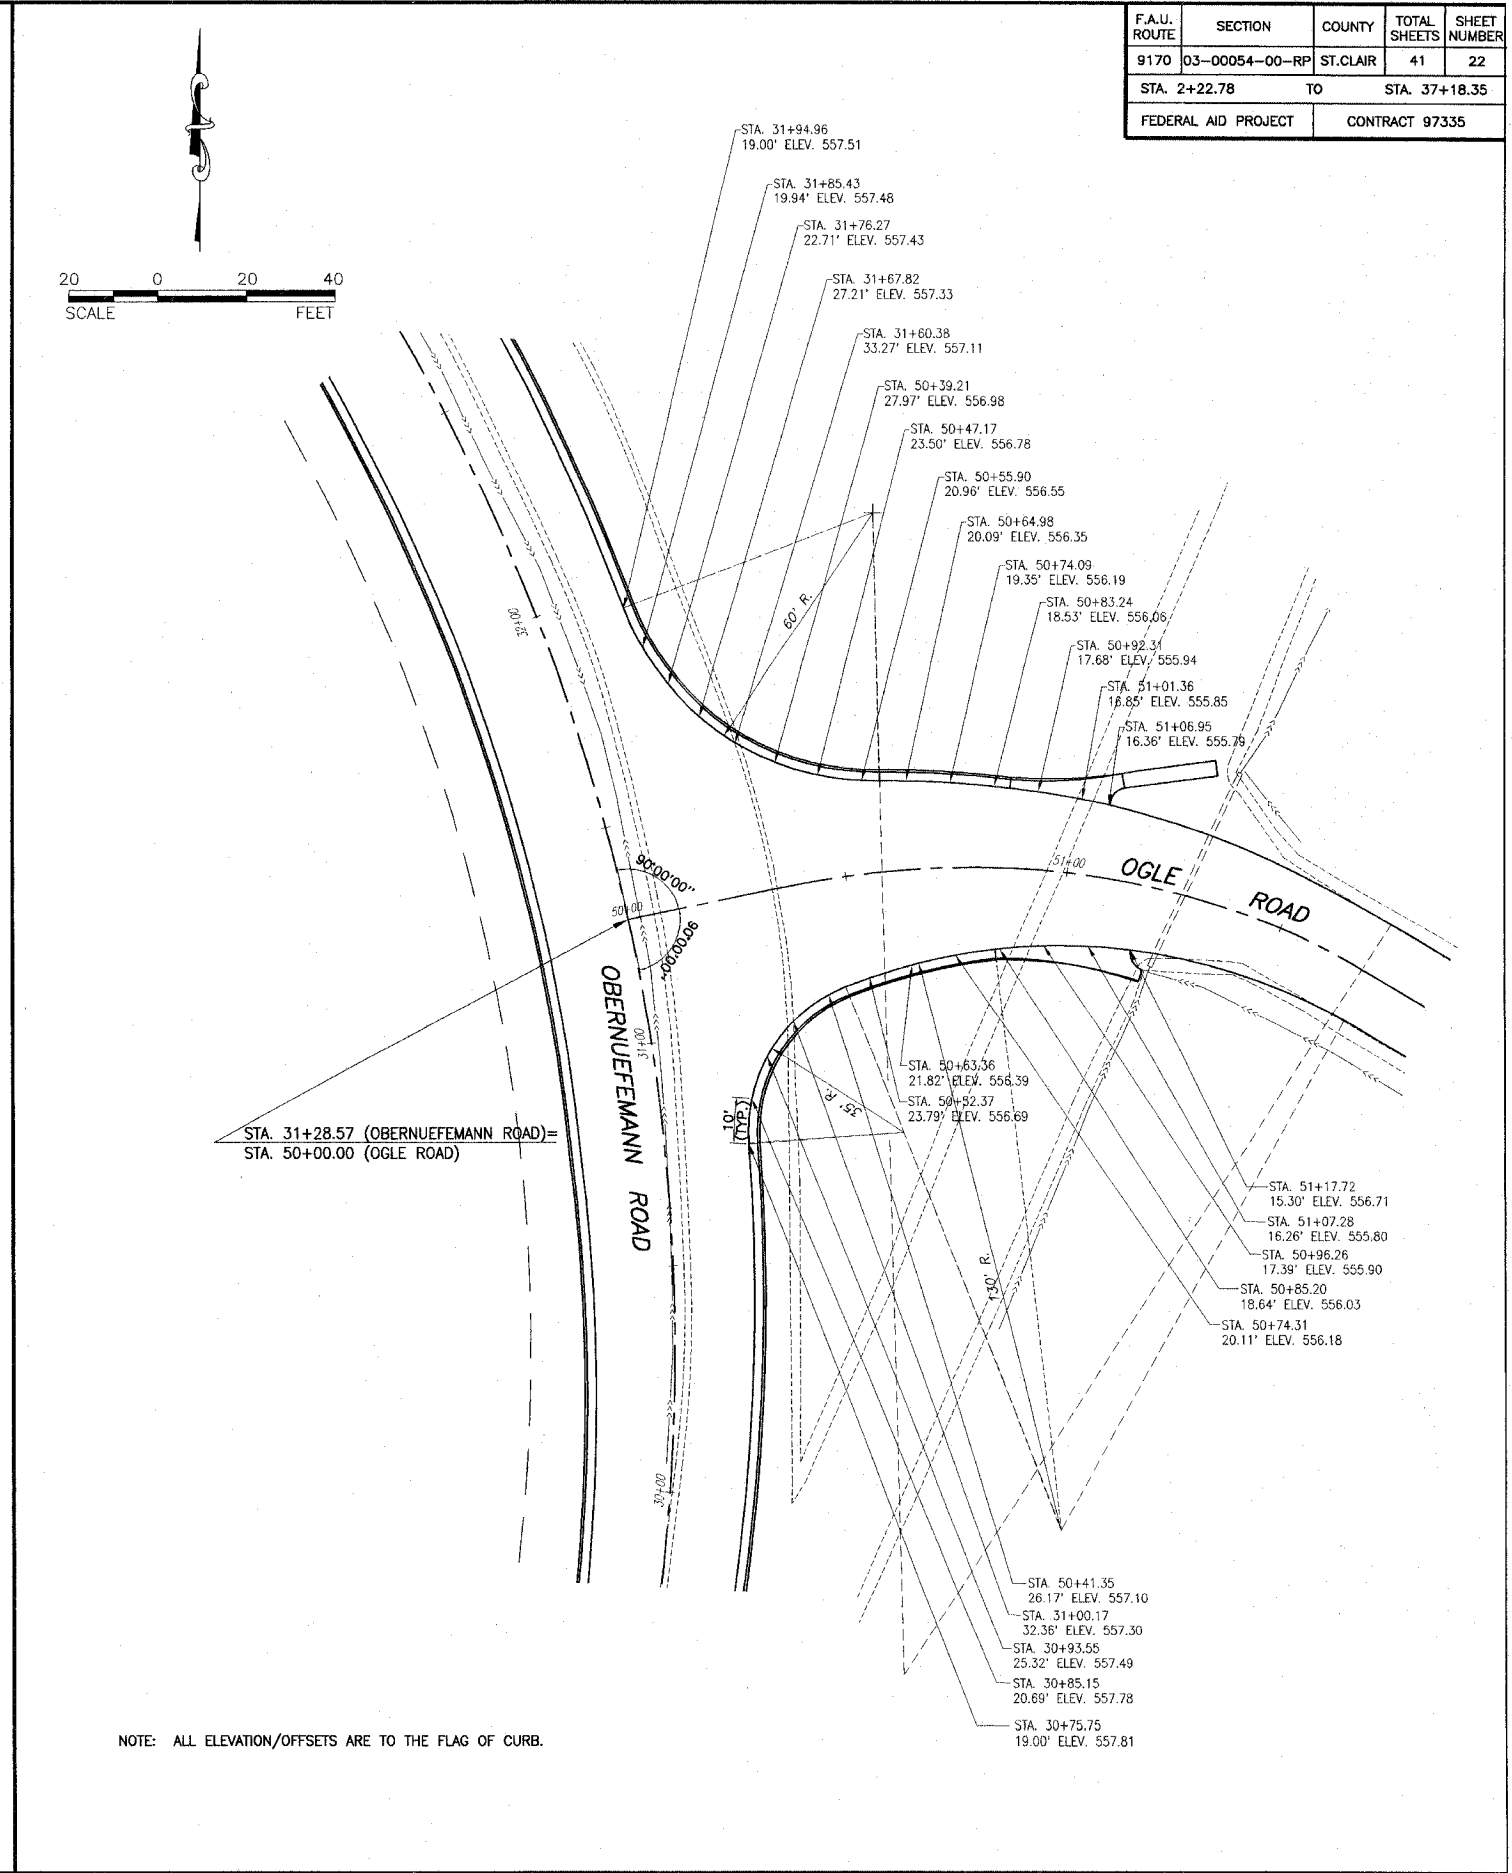


F.A.U. ROUTE	SECTION	COUNTY	TOTAL SHEETS	SHEET NUMBER
9170	03-00054-00-RP	ST. CLAIR	41	22
STA. 2+22.78		TO	STA. 37+18.35	
FEDERAL AID PROJECT			CONTRACT 97335	

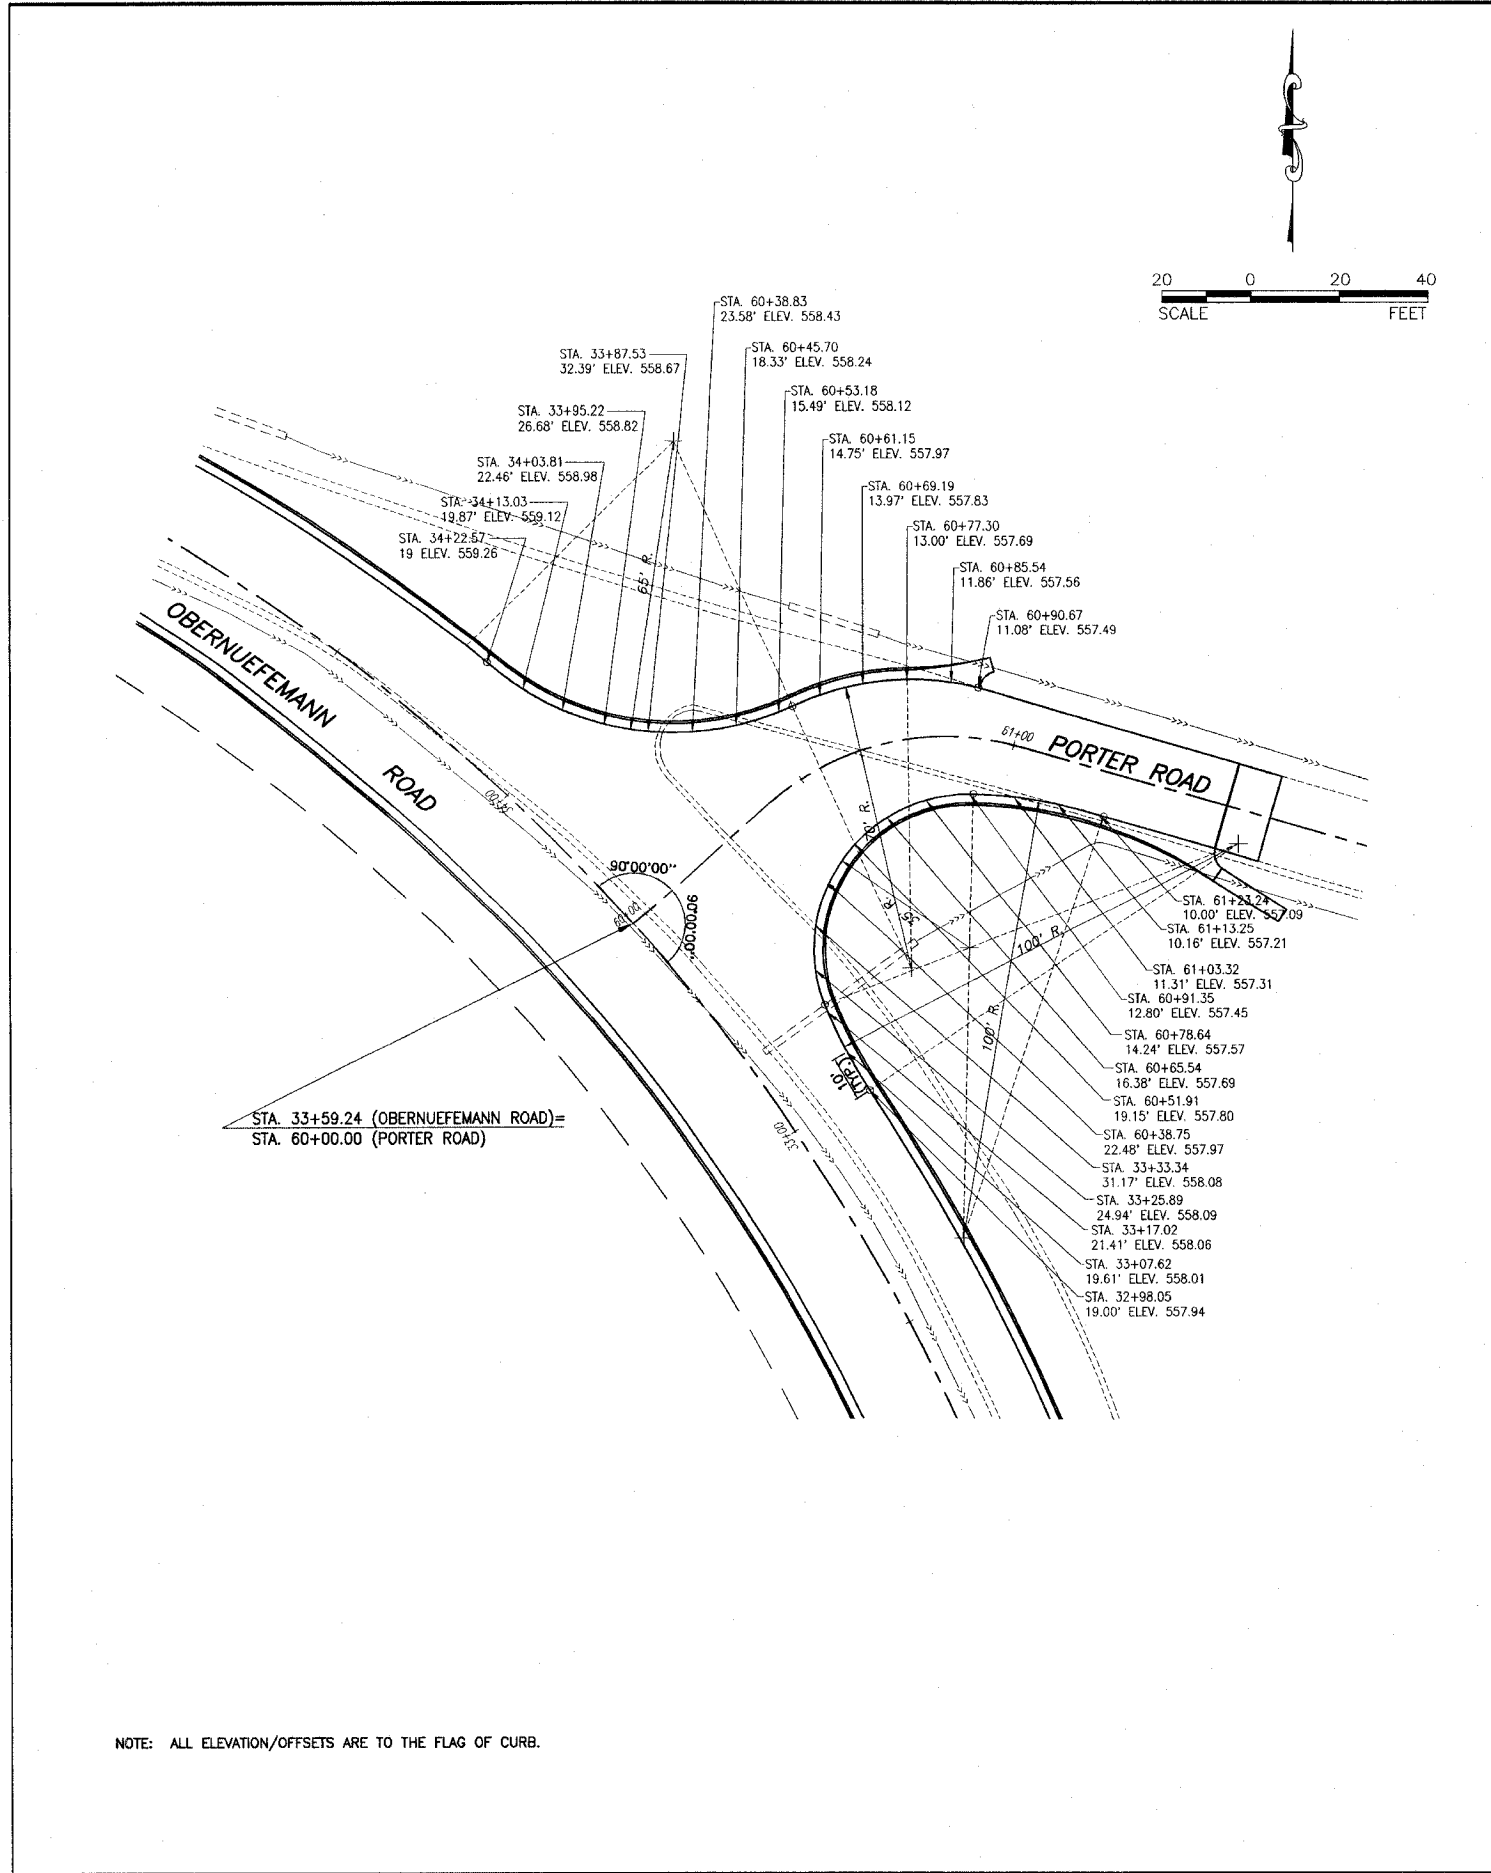

NOTE: ALL ELEVATION/OFFSETS ARE TO THE FLAG OF CURB.

NOTE: ALL ELEVATION/OFFSETS ARE TO THE FLAG OF CURB.

E:\9170\03-00054-00-RP\INTERSECTION DETAILS.dwg, 2/23/2008 12:05:43 PM, RMB:m.m.a.l.