



F.A.U. ROUTE	SECTION	COUNTY	TOTAL SHEETS	SHEET NUMBER
9170	03-00054-00-RP	ST. CLAIR	41	24
STA. 2+22.78		TO	STA. 37+18.35	
FEDERAL AID PROJECT			CONTRACT 97335	

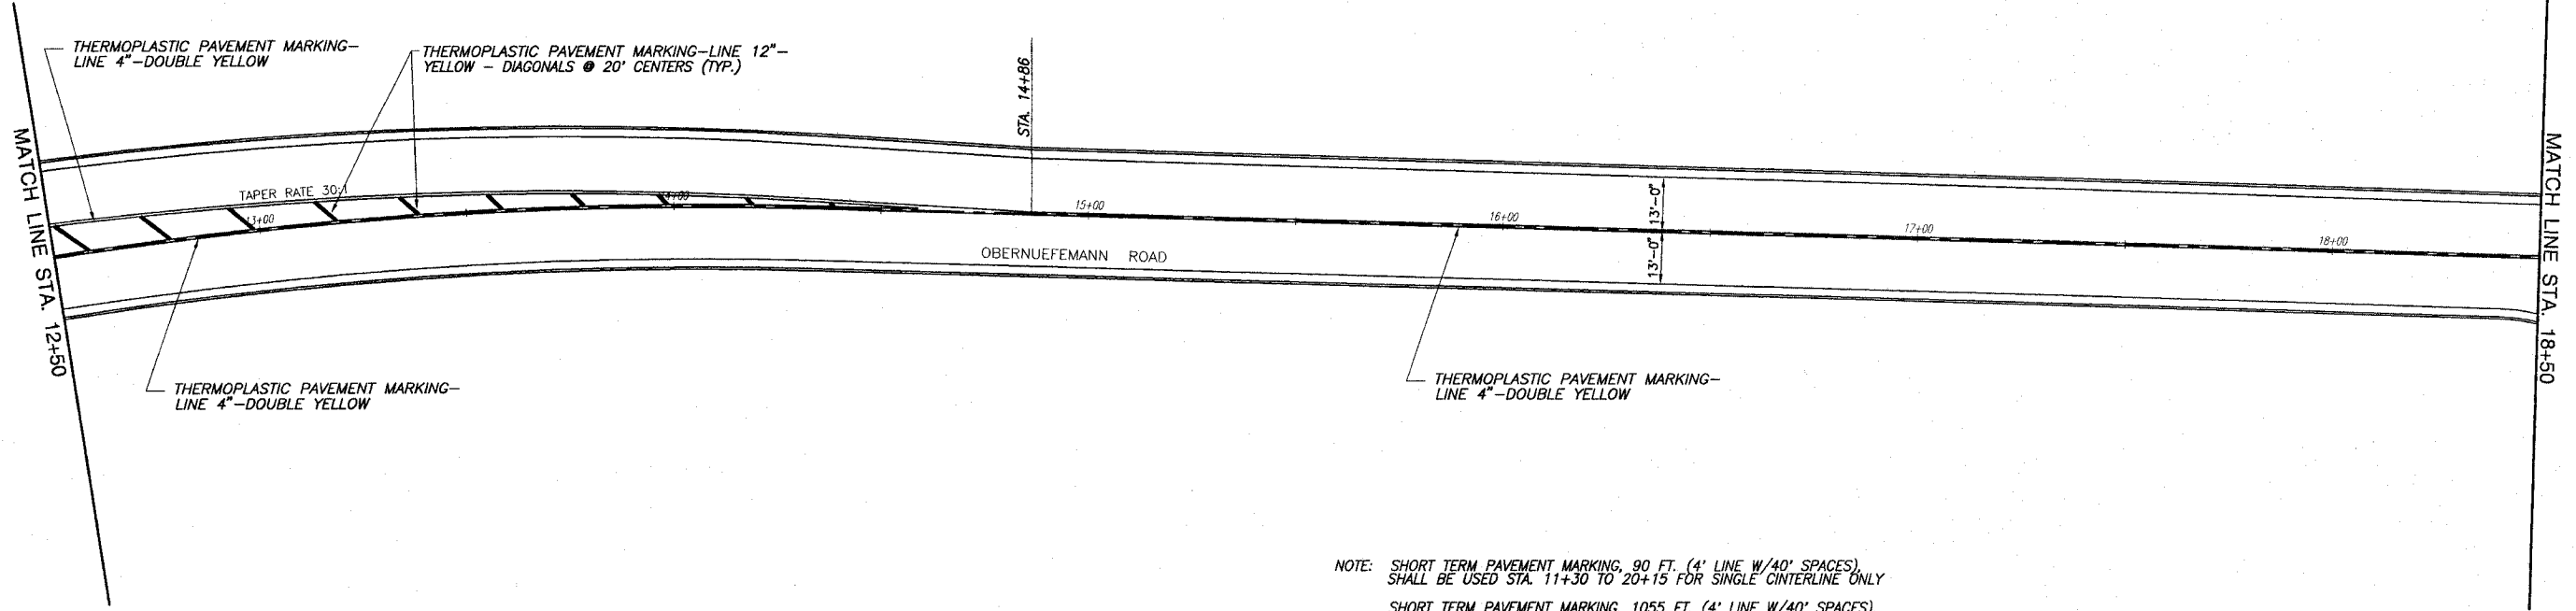

NOTE: SHORT TERM PAVEMENT MARKING, 90 FT. (4' LINE W/40' SPACES), SHALL BE USED STA. 11+30 TO 20+15 FOR SINGLE CENTERLINE ONLY
 SHORT TERM PAVEMENT MARKING, 1055 FT. (4' LINE W/40' SPACES), SHALL BE USED STA. 3+19 TO STA. 37+18 FOR CENTERLINES AND CHANNELIZATION
 WORK ZONE PAVEMENT MARKING REMOVAL, 352 SQ. FT. SHALL BE COMPLETED BEFORE PERMANENT PAVEMENT MARKING PUT INTO PLACE

SCALE:
 PLAN: 1"=20'

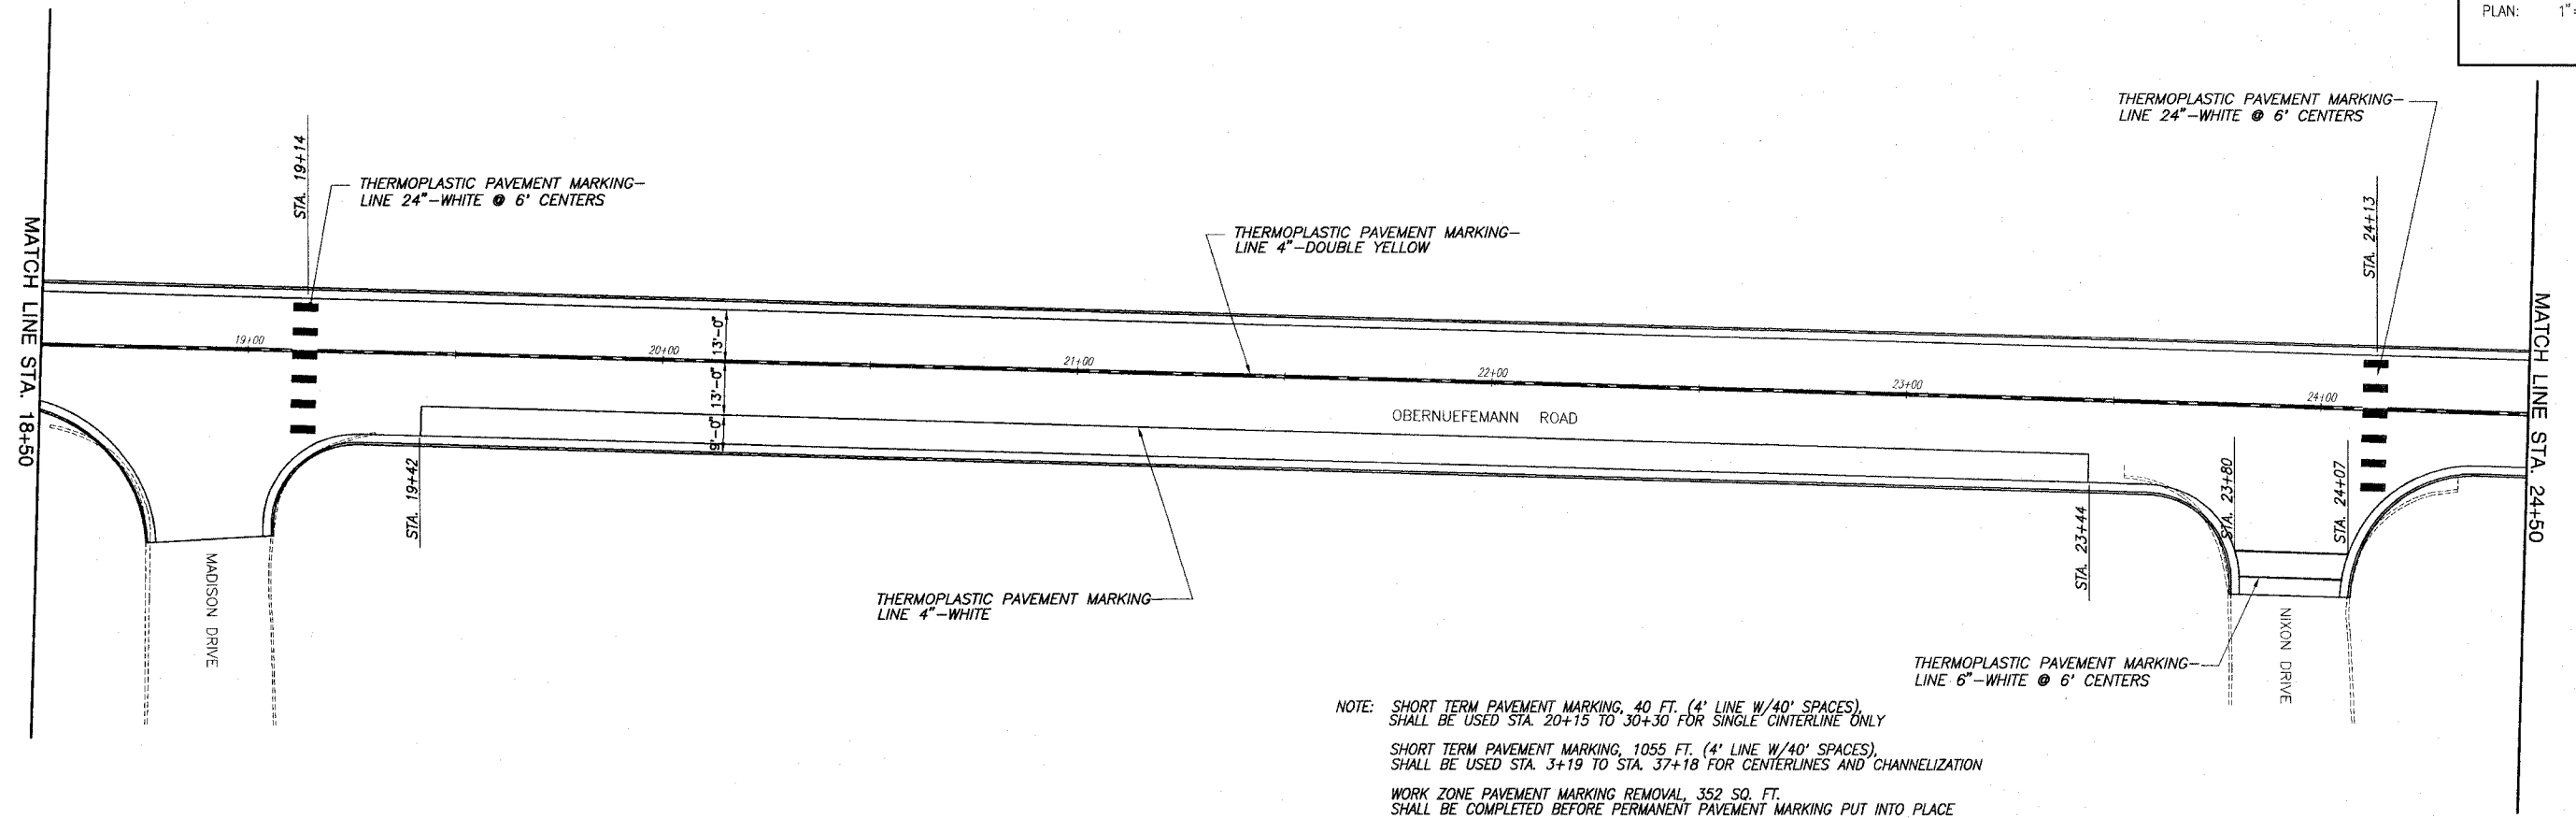

NOTE: SHORT TERM PAVEMENT MARKING, 40 FT. (4' LINE W/40' SPACES), SHALL BE USED STA. 20+15 TO 30+30 FOR SINGLE CENTERLINE ONLY
 SHORT TERM PAVEMENT MARKING, 1055 FT. (4' LINE W/40' SPACES), SHALL BE USED STA. 3+19 TO STA. 37+18 FOR CENTERLINES AND CHANNELIZATION
 WORK ZONE PAVEMENT MARKING REMOVAL, 352 SQ. FT. SHALL BE COMPLETED BEFORE PERMANENT PAVEMENT MARKING PUT INTO PLACE

PAVEMENT MARKING PLAN OBERNUEFEMANN ROAD IMPROVEMENTS
 SECTION 03-00054-00-RP ST. CLAIR COUNTY, ILLINOIS

F:\42101 - O'Brien\Obernuefemmann Road.dwg 24_PAVEMENT STIPPLE.dwg, 2/2/2008 12:02:03 PM, Plotted by M.A.L.