



F.A.U. ROUTE	SECTION	COUNTY	TOTAL SHEETS	SHEET NUMBER
9170	03-00054-00-RP	ST. CLAIR	41	26
STA. 2+22.78		TO	STA. 37+18.35	
FEDERAL AID PROJECT			CONTRACT 97335	

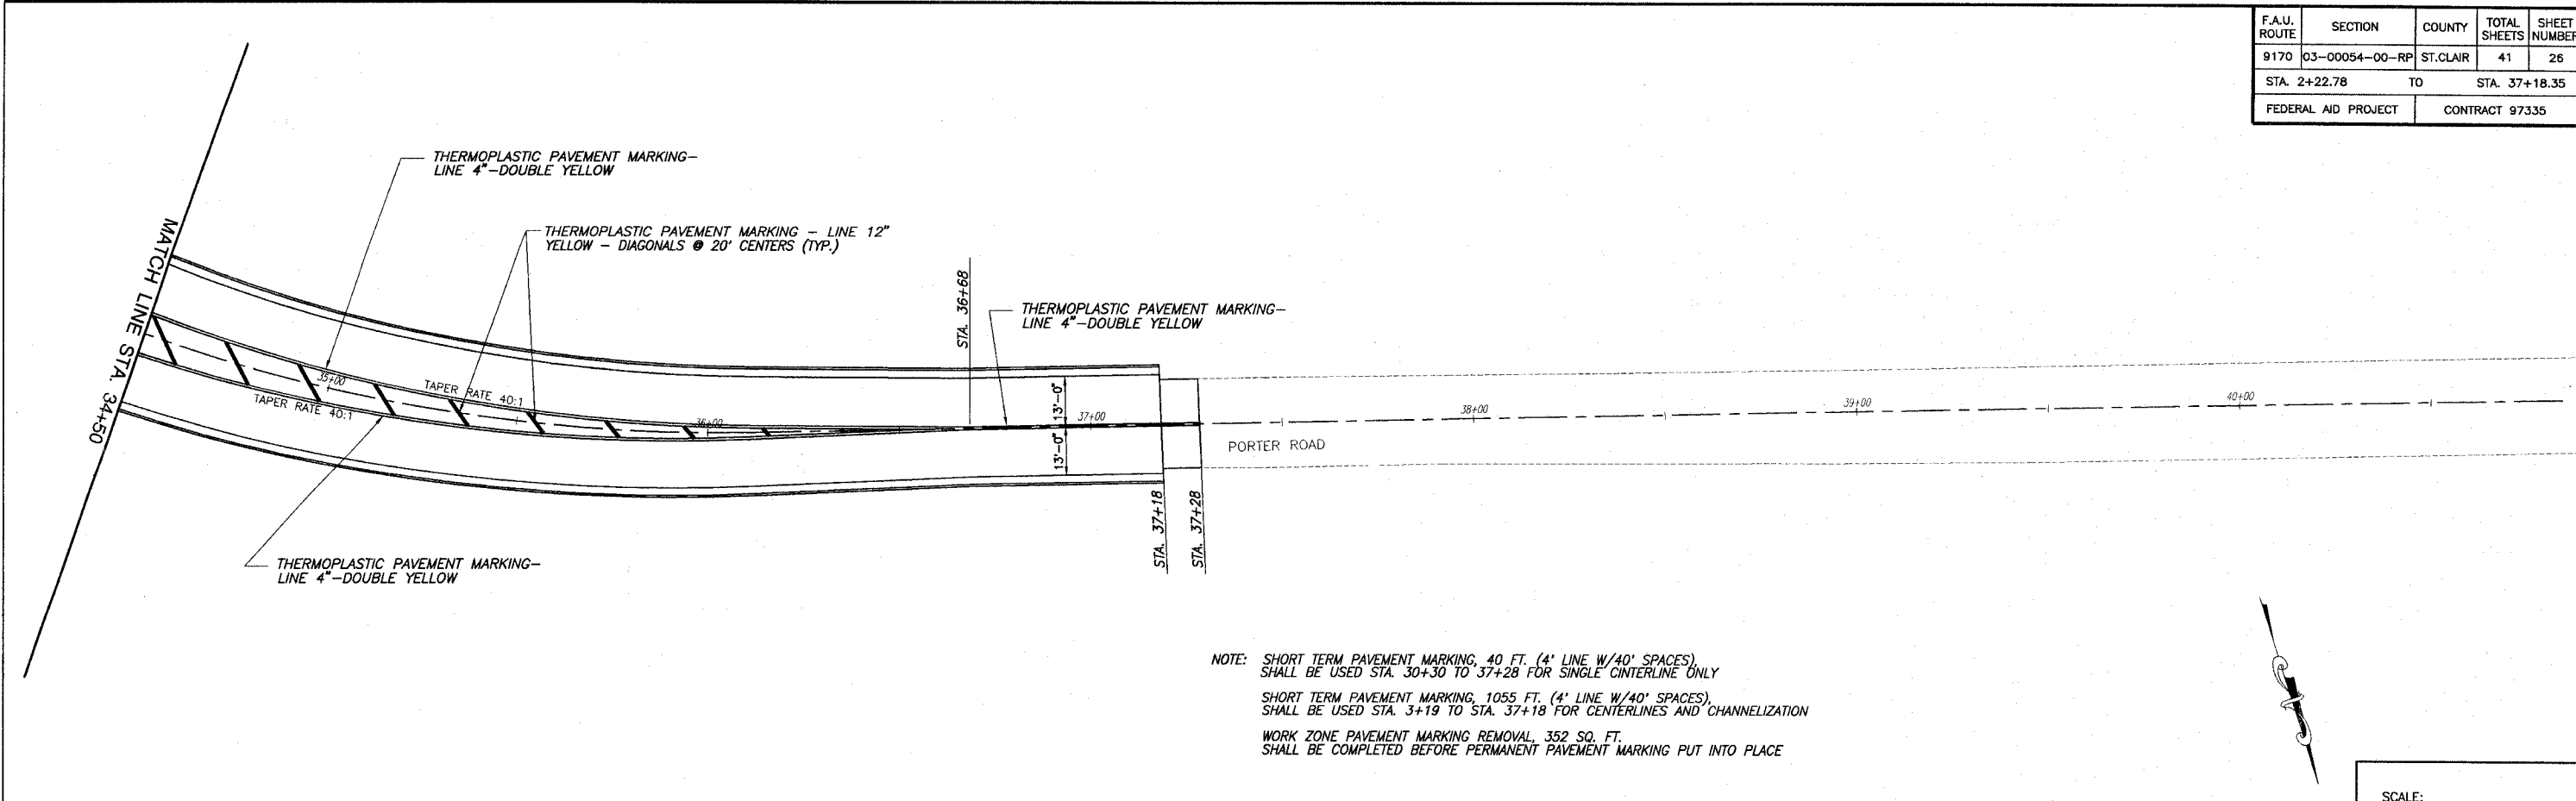

NOTE: SHORT TERM PAVEMENT MARKING, 40 FT. (4' LINE W/40' SPACES), SHALL BE USED STA. 30+30 TO 37+28 FOR SINGLE CENTERLINE ONLY
 SHORT TERM PAVEMENT MARKING, 1055 FT. (4' LINE W/40' SPACES), SHALL BE USED STA. 3+19 TO STA. 37+18 FOR CENTERLINES AND CHANNELIZATION
 WORK ZONE PAVEMENT MARKING REMOVAL, 352 SQ. FT. SHALL BE COMPLETED BEFORE PERMANENT PAVEMENT MARKING PUT INTO PLACE

SCALE:
 PLAN: 1" = 20'

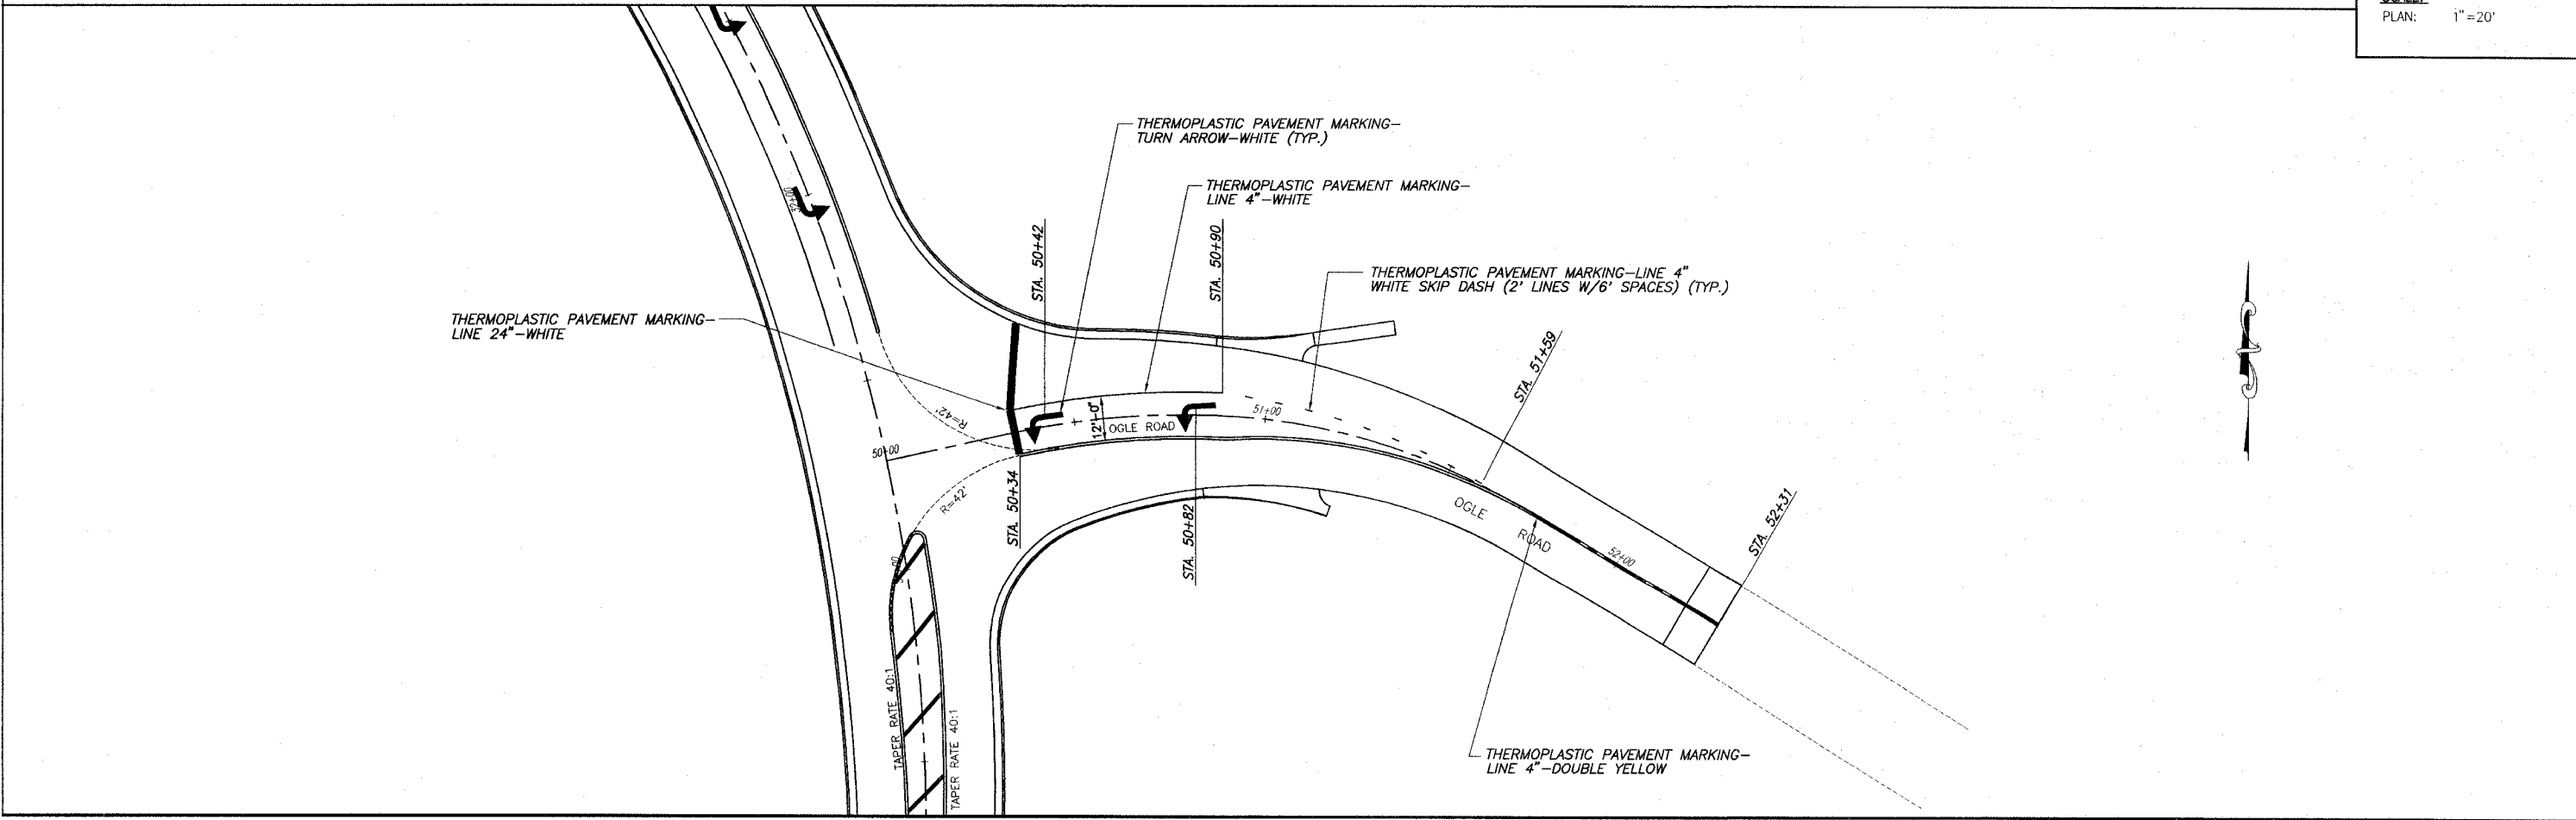

E:\02103_07\plan\Obermann\plan\02103_07\plan\02103_07_00.dwg, 2/28/2008 11:57:00 AM, PLOT BY M.A.L.