


F.A.U. ROUTE	SECTION	COUNTY	TOTAL SHEETS	SHEET NUMBER
9170	03-00054-00-RP	ST. CLAIR	41	38
STA. 2+22.78		TO		STA. 37+18.35
FEDERAL AID PROJECT			CONTRACT 97335	

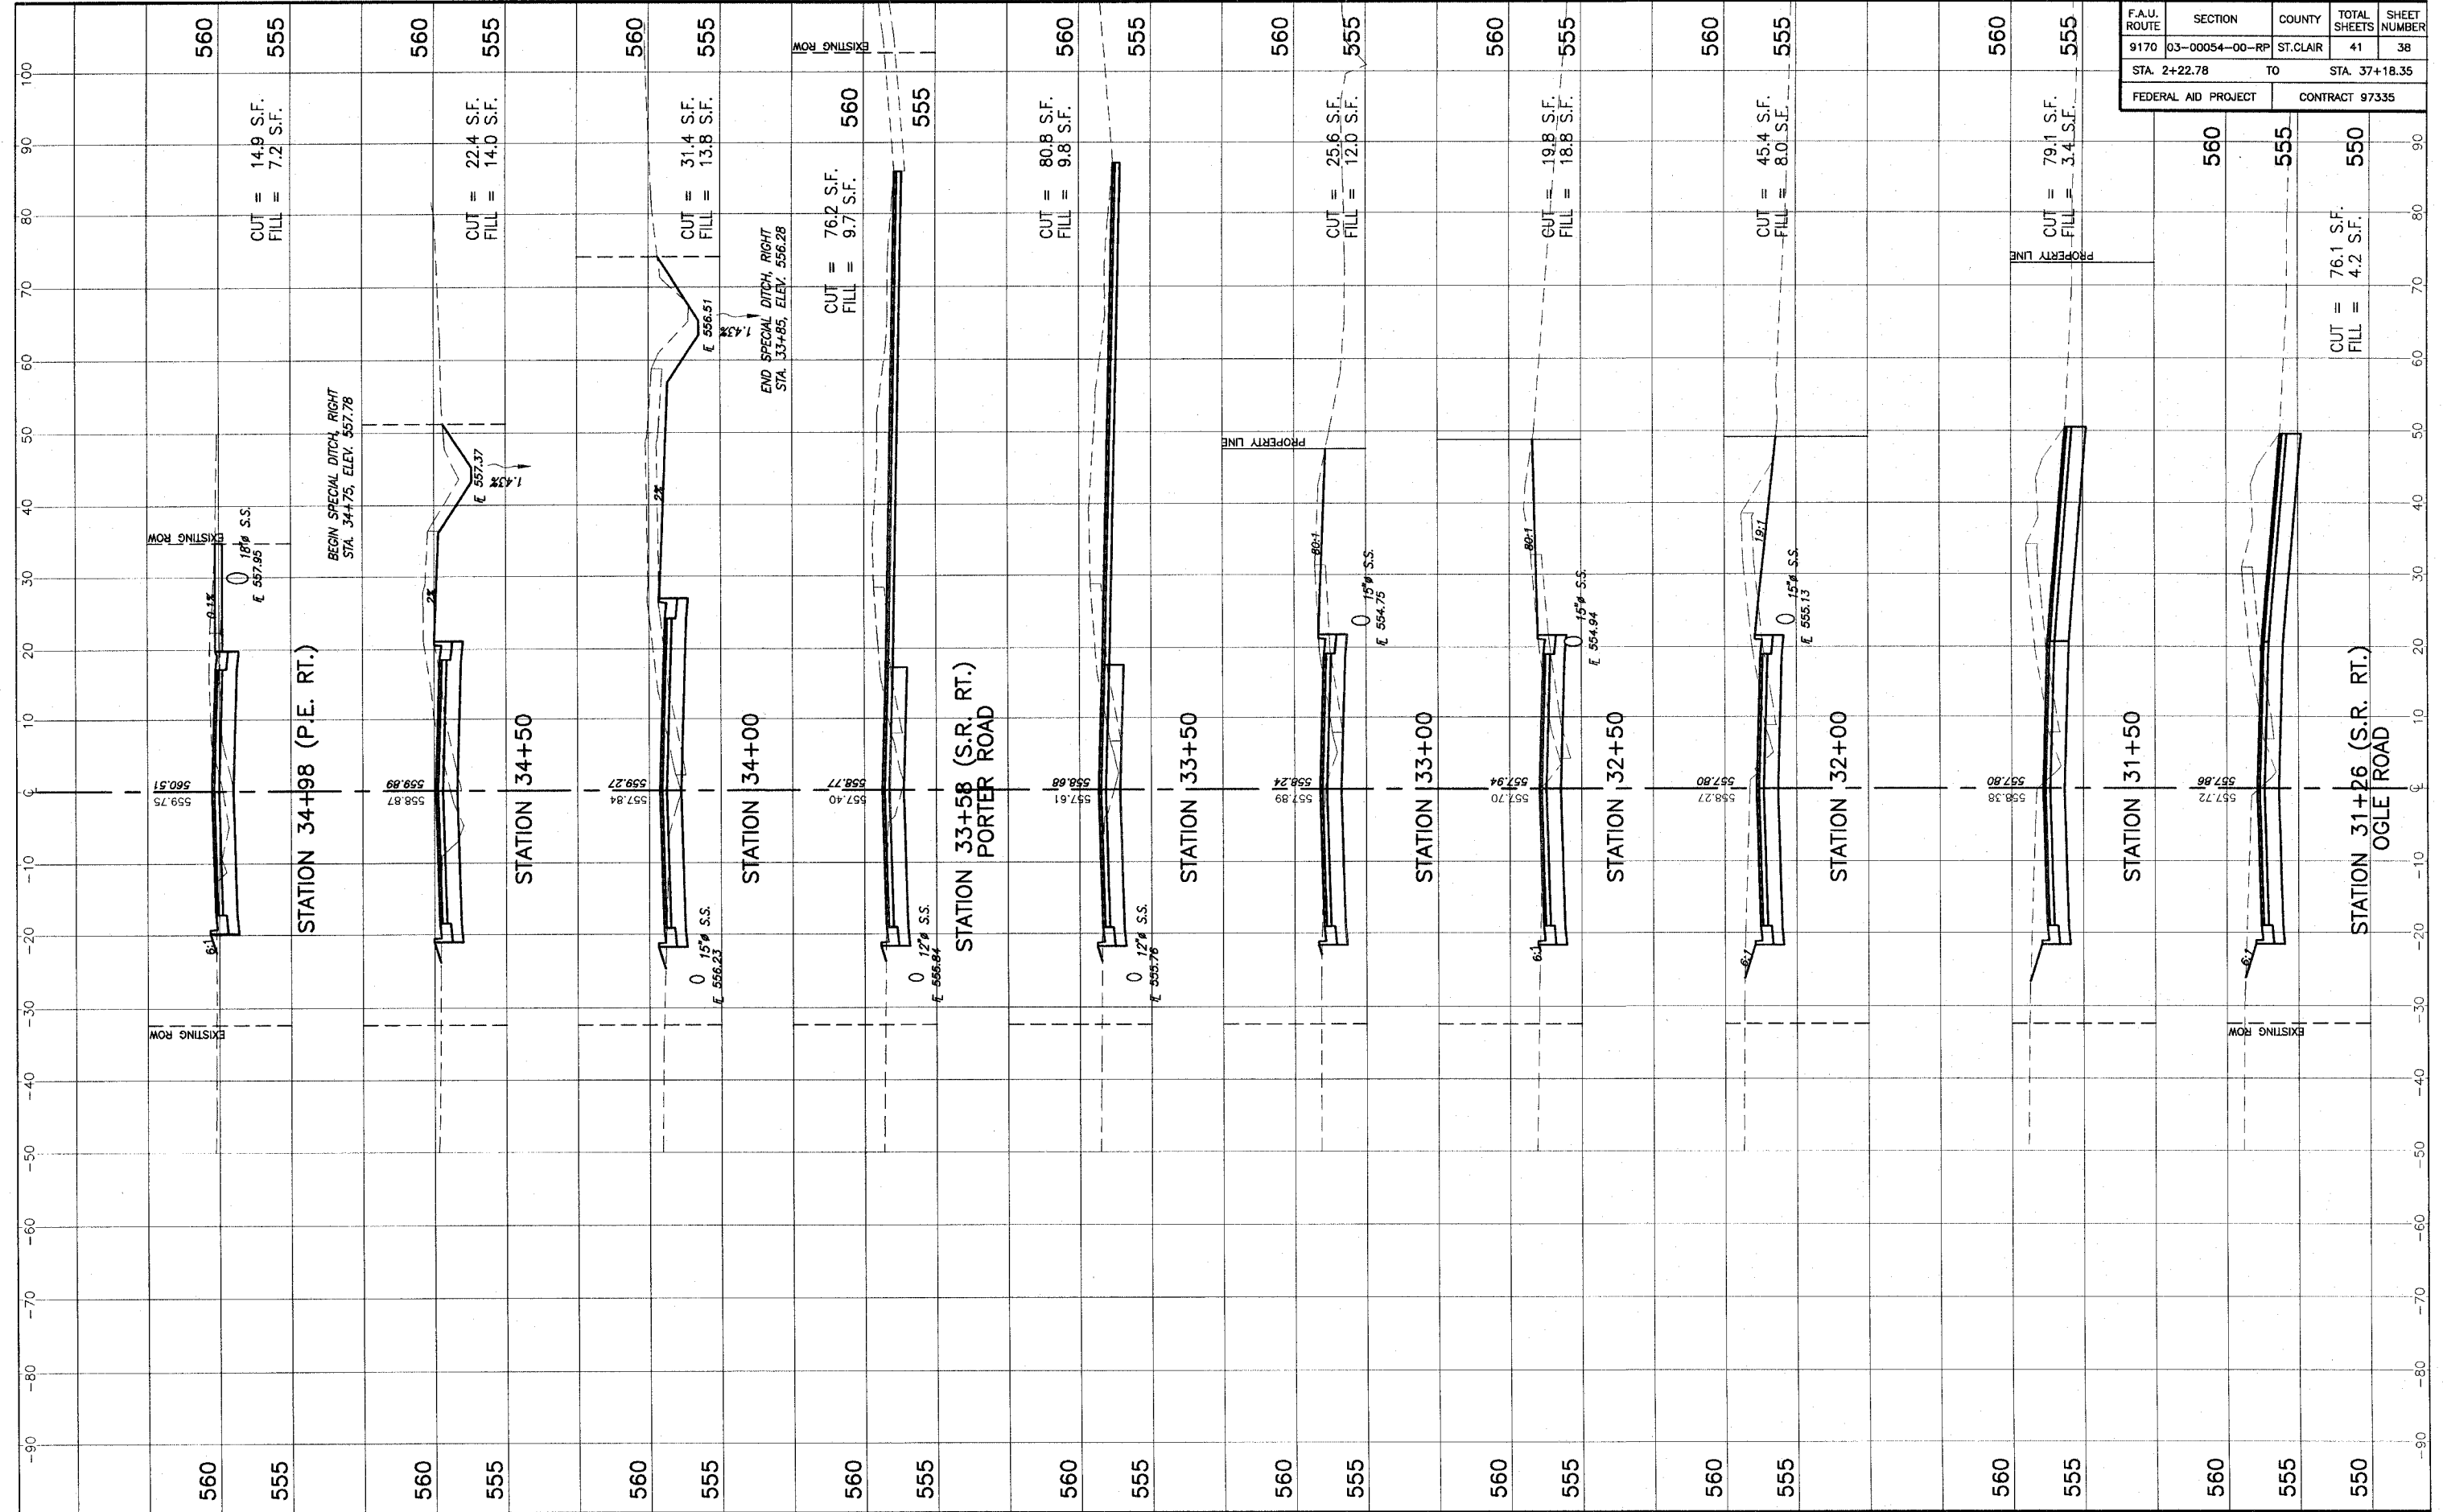

STA. 31+26 - STA. 34+50 CROSS SECTIONS OBERNUEFEMANN ROAD IMPROVEMENTS
SECTION 03-00054-00-RP ST. CLAIR COUNTY, ILLINOIS