

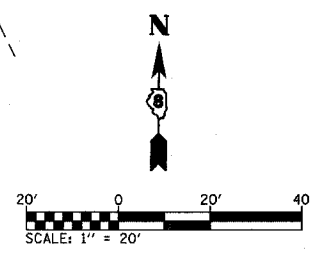
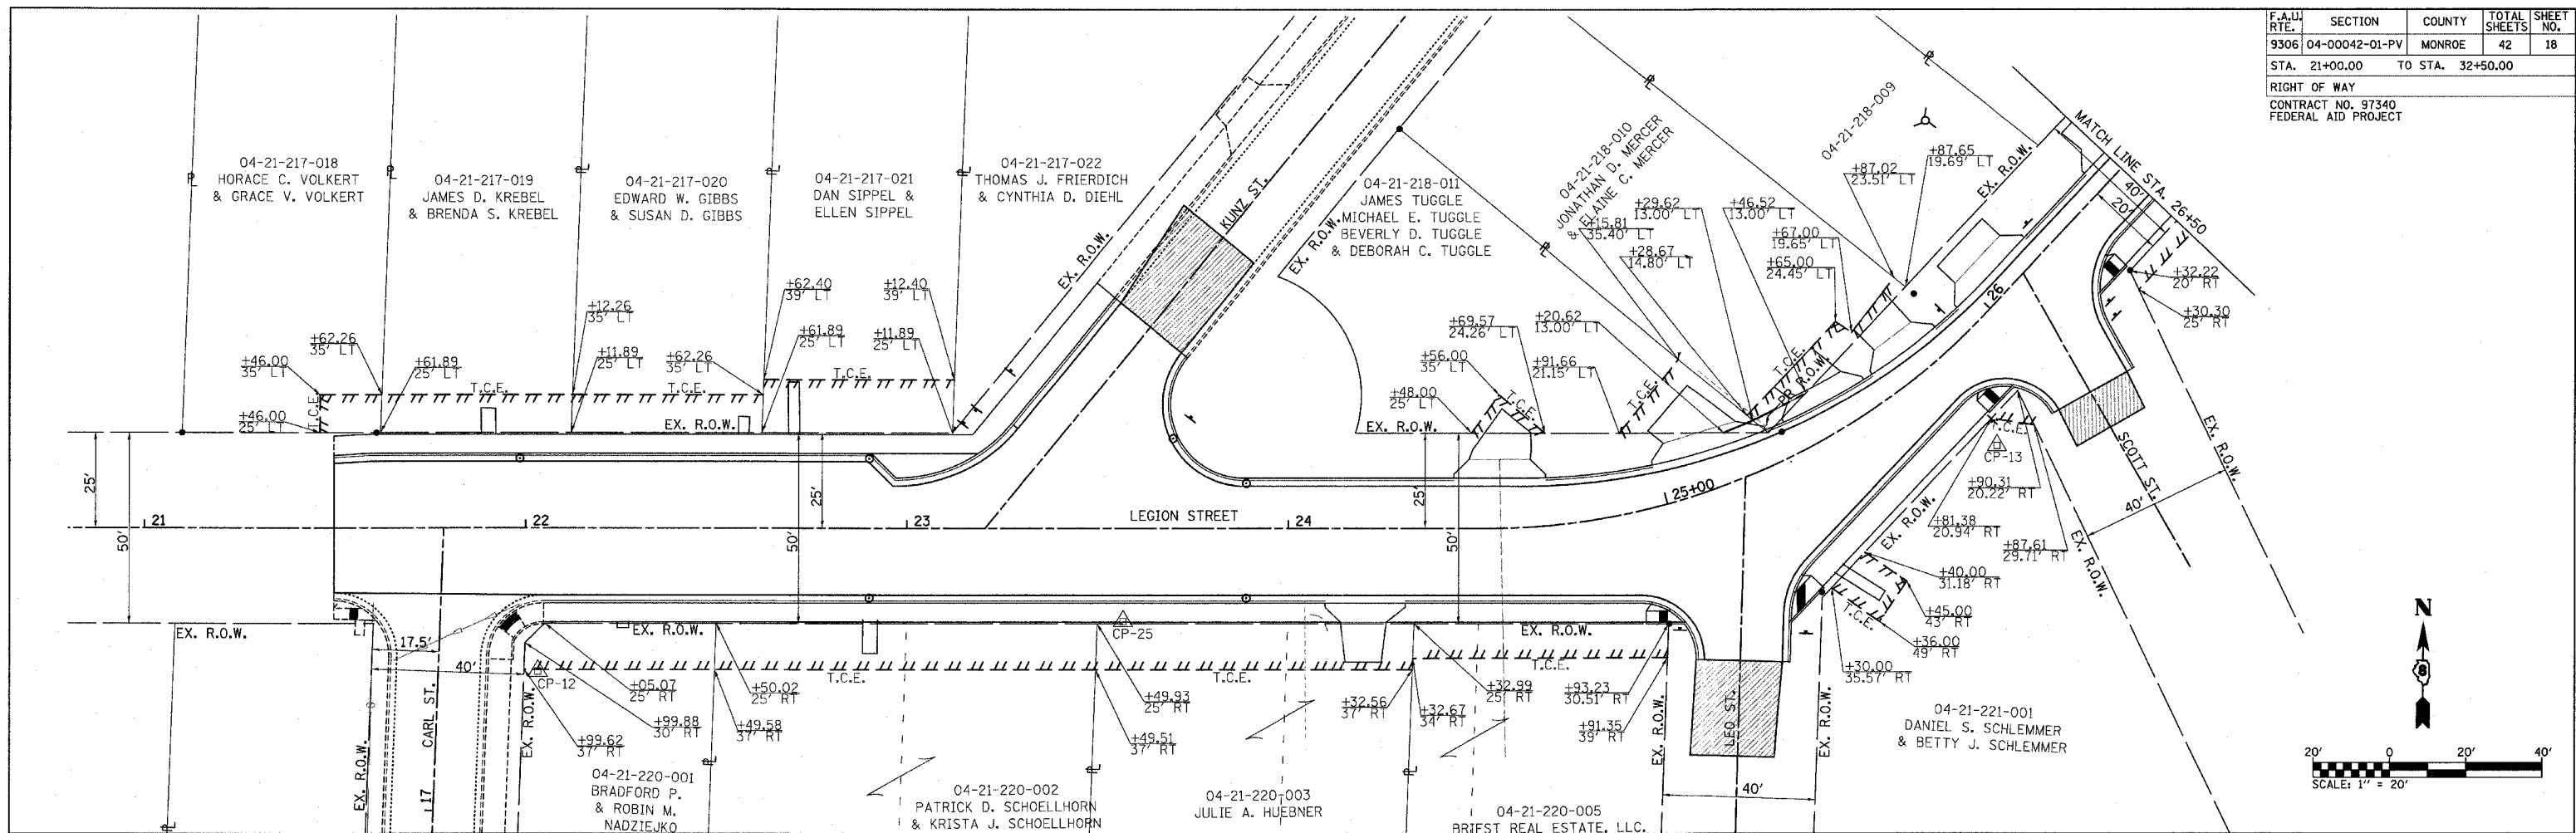


F.A.U. RTE.	SECTION	COUNTY	TOTAL SHEETS	SHEET NO.
9306	04-00042-01-PV	MONROE	42	18
STA. 21+00.00 TO STA. 32+50.00				
RIGHT OF WAY				
CONTRACT NO. 97340				
FEDERAL AID PROJECT				

PLAN	SURVEYED	DATE
	PLOTTED	BY
	CHECKED	
	NO. OF MAY CHECKED	
	CADD FILE NAME	

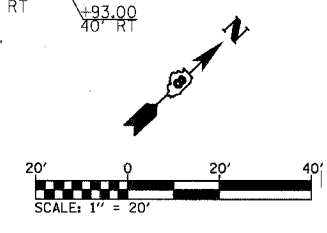

PROFILE	SURVEYED	DATE
	PLOTTED	BY
	CHECKED	
	NO. OF MAY CHECKED	
	STRUCTURE NOTATIONS CHRD	

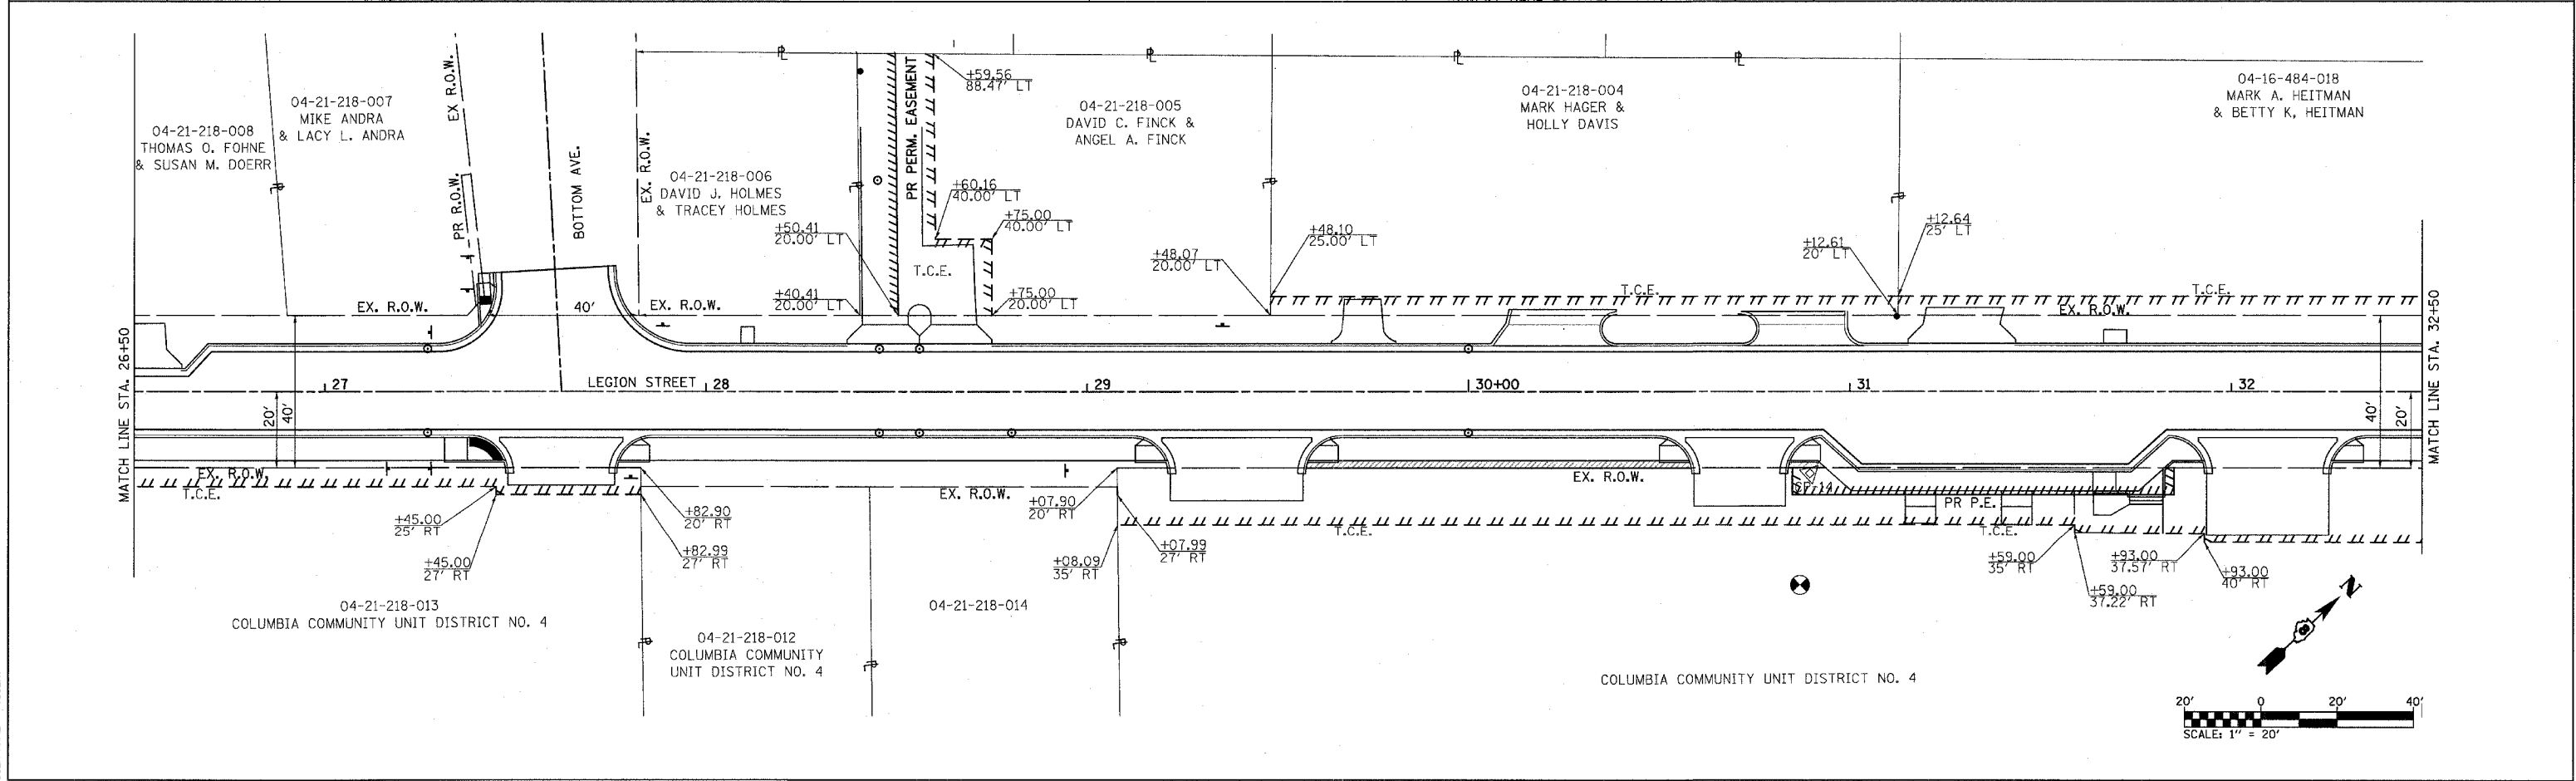

PLOT DATE = 5/4/2008
 FILE NAME = #FILE#
 PLOT SCALE = #SCALE#
 USER NAME = #USER#

RIGHT OF WAY - LEGION ST.