
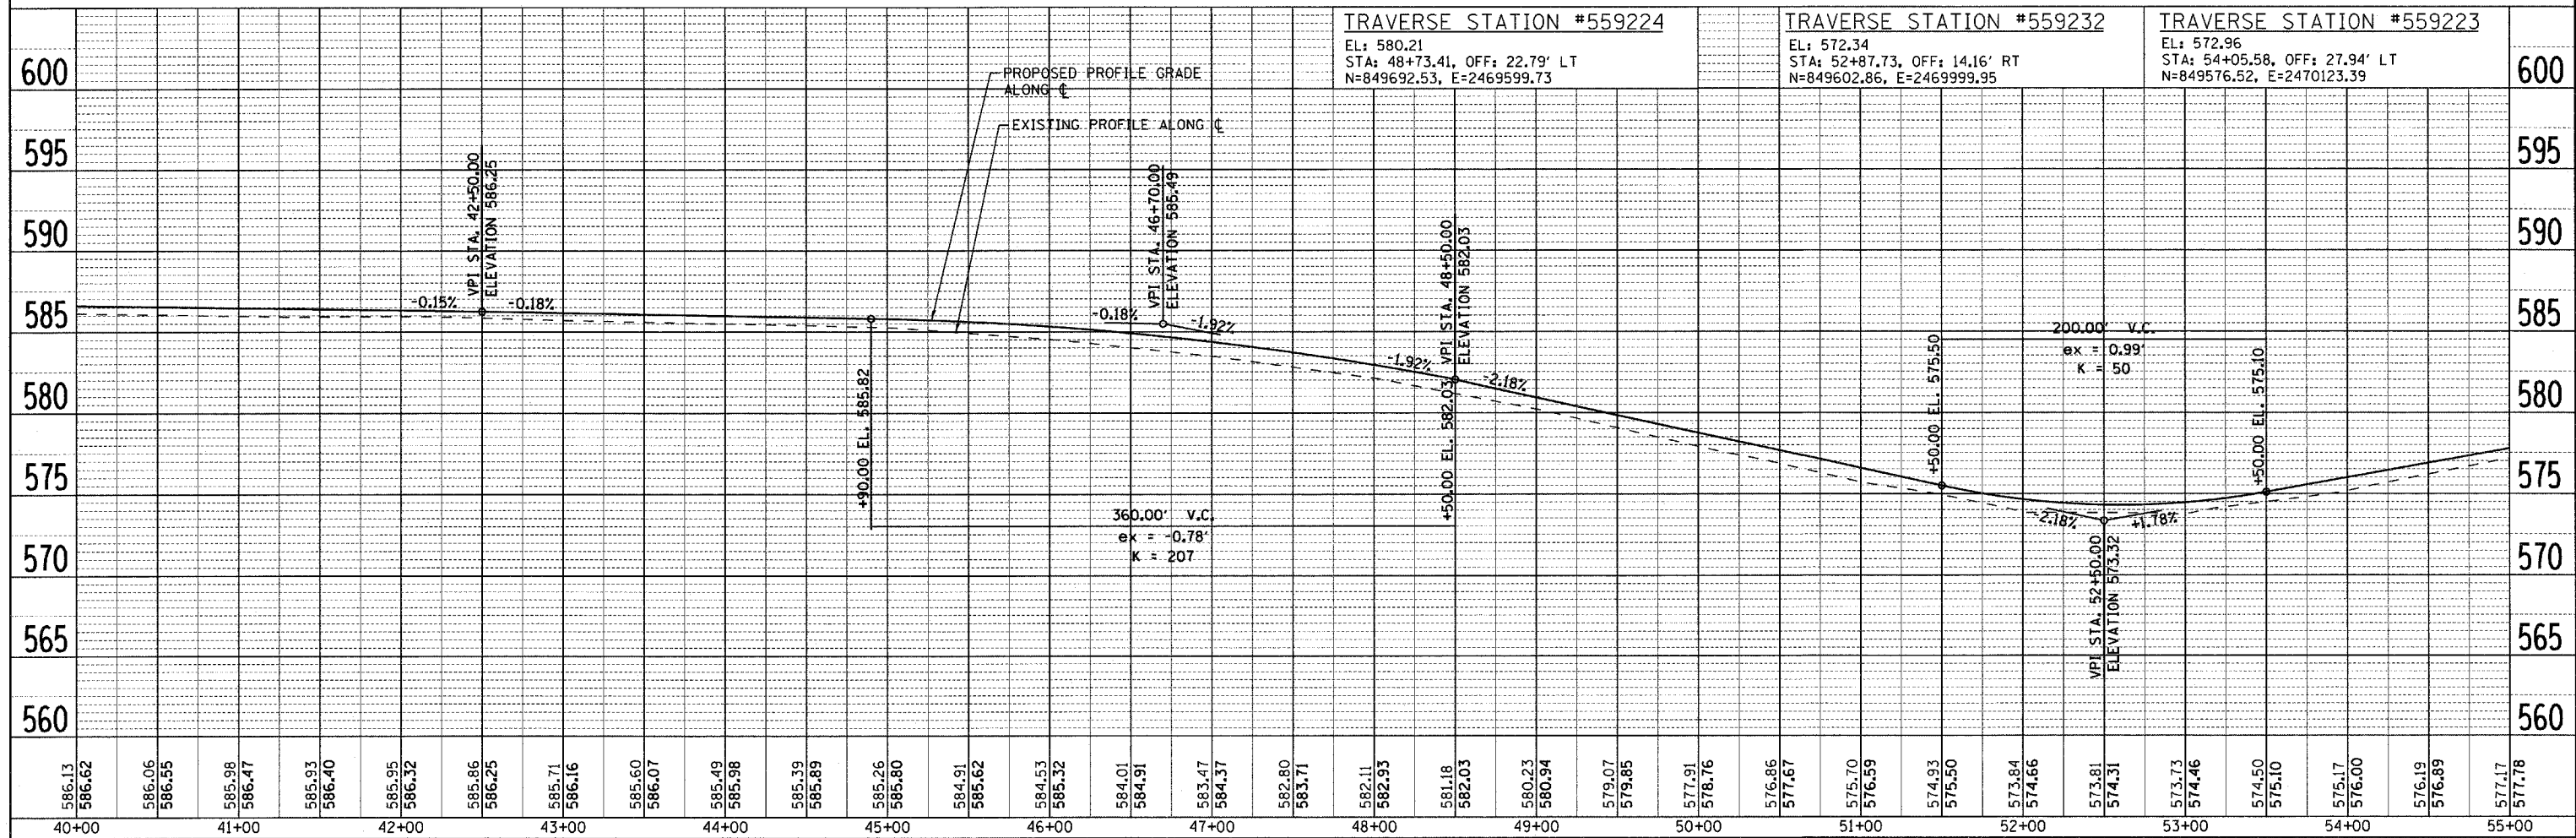


PLAN	SURVEYED	DATE
	ALIGNED	
	NOTED	
	BY	
	NO.	

PROFILE	SURVEYED	DATE
	PLOTTED	
	NOTED	
	BY	
	NO.	

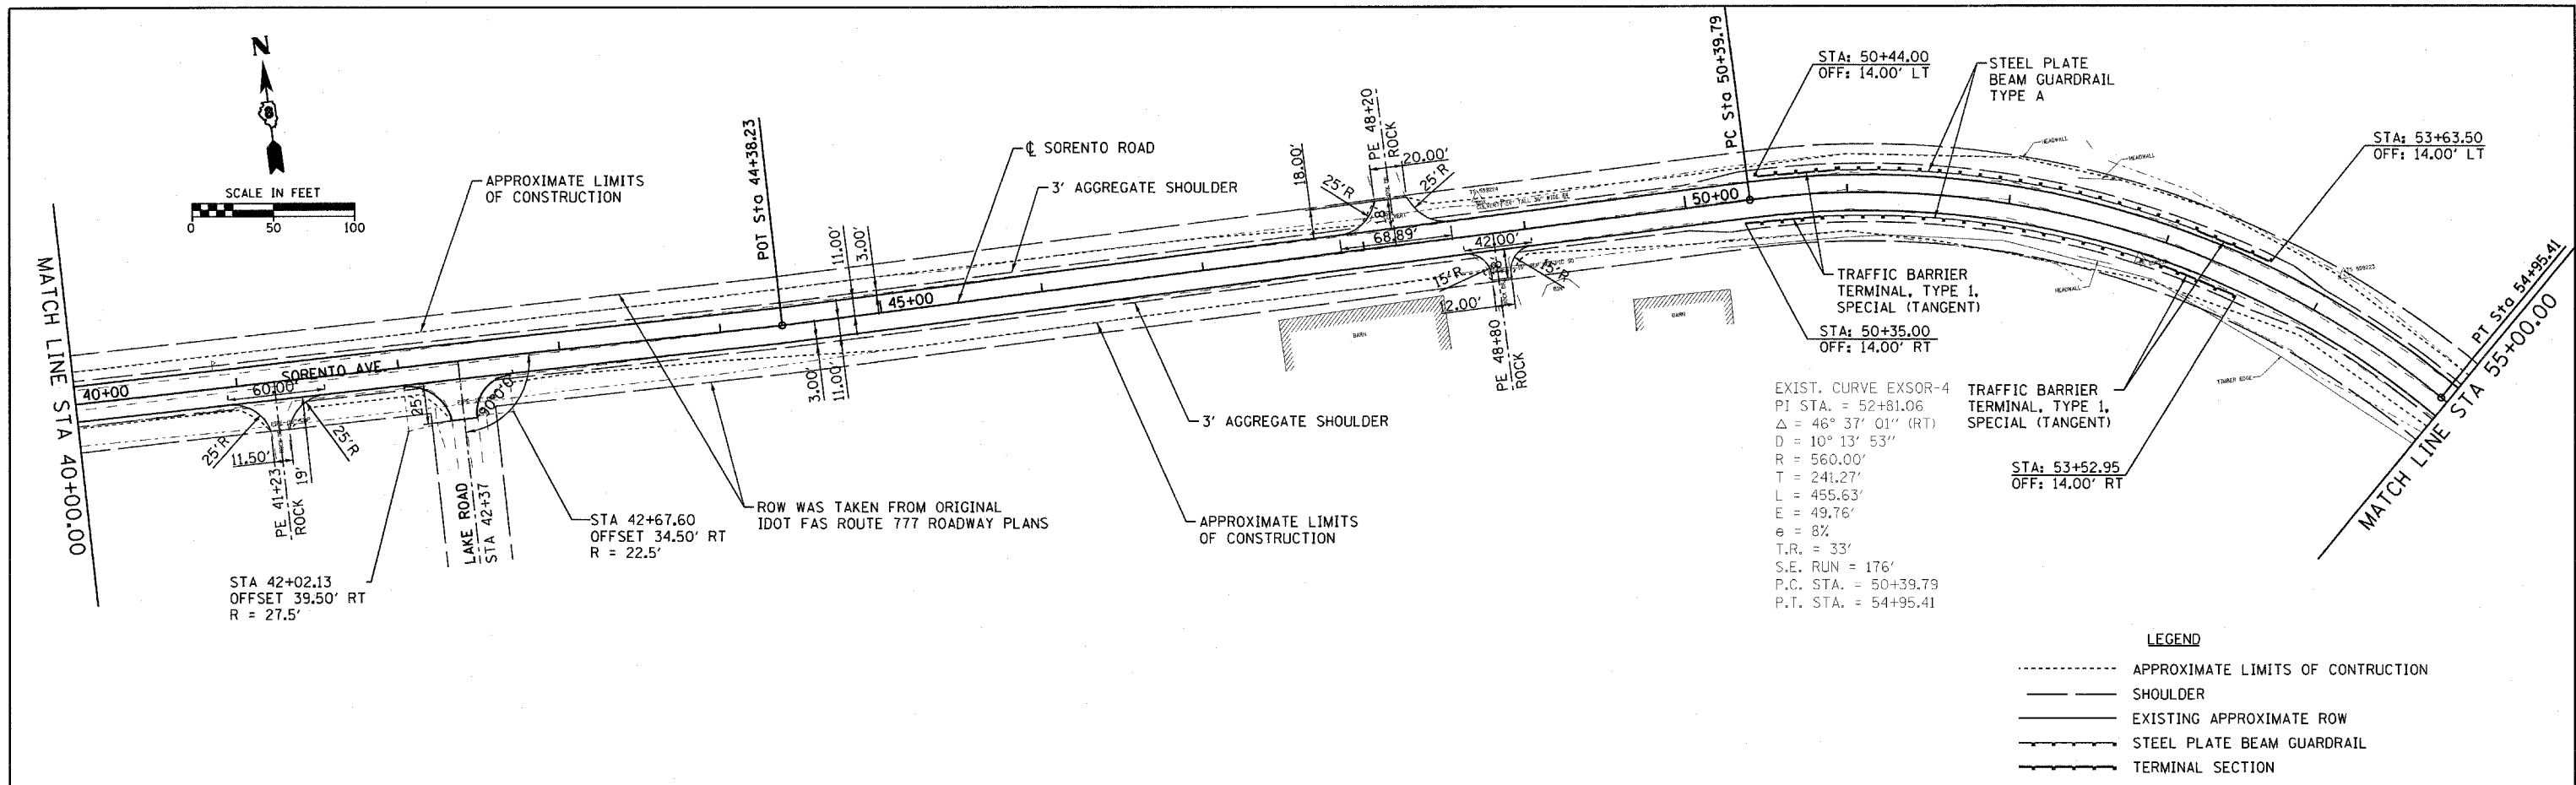

FILE NAME = H:\5592\PP_SR_5592_03.dgn	USER NAME = _USERDESCR_	DESIGNED - DLD	REVISED -	<b>STATE OF ILLINOIS DEPARTMENT OF TRANSPORTATION</b>	<b>PLAN &amp; PROFILE - SORENTO ROAD</b>	F.A.S. RTE. 777	SECTION 05-0080-00-RS	COUNTY BOND	TOTAL SHEETS 90	SHEET NO. 17	
PLOT SCALE = 50.0000' / IN.	CHECKED -	REVISOR -	SCALE: 50			SHEET NO. OF SHEETS	STA. 40+00 TO STA. 55+00	CONTRACT NO. 97341		FED. ROAD DIST. NO. 8 ILLINOIS FED. AID PROJECT	
PLOT DATE = 3/21/2008	DATE - 1-17-08	REVISOR -									

HENRY, MEISENHEIMER & GENDE, INC., 1075 LAKE ROAD, PO BOX 70, CARLYLE, IL 62231 PHONE (618) 594-3711 WWW.HMGENGINEERS.COM