
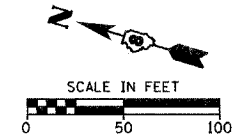



PLAN	SURVEYED	BY	DATE
	PLANNED		
	NOTED		
	REVISIONS		
	NO.		

PROFILE	SURVEYED	BY	DATE
	PLANNED		
	NOTED		
	REVISIONS		
	NO.		

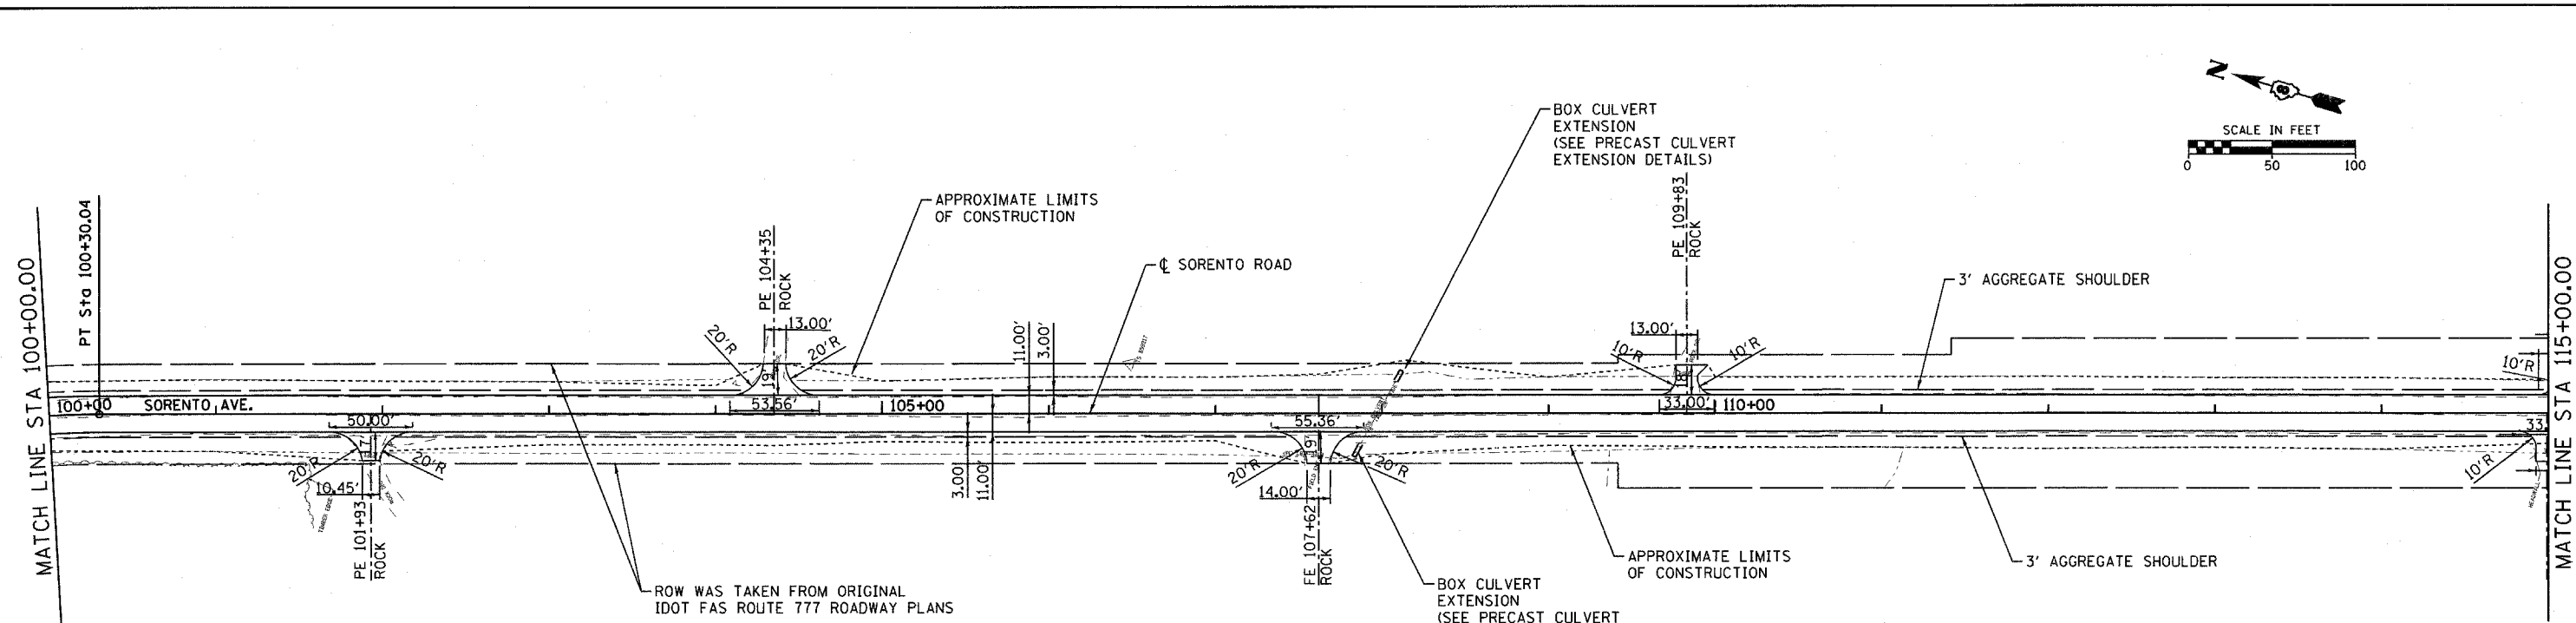

**LEGEND**

- APPROXIMATE LIMITS OF CONSTRUCTION
- SHOULDER
- EXISTING APPROXIMATE ROW

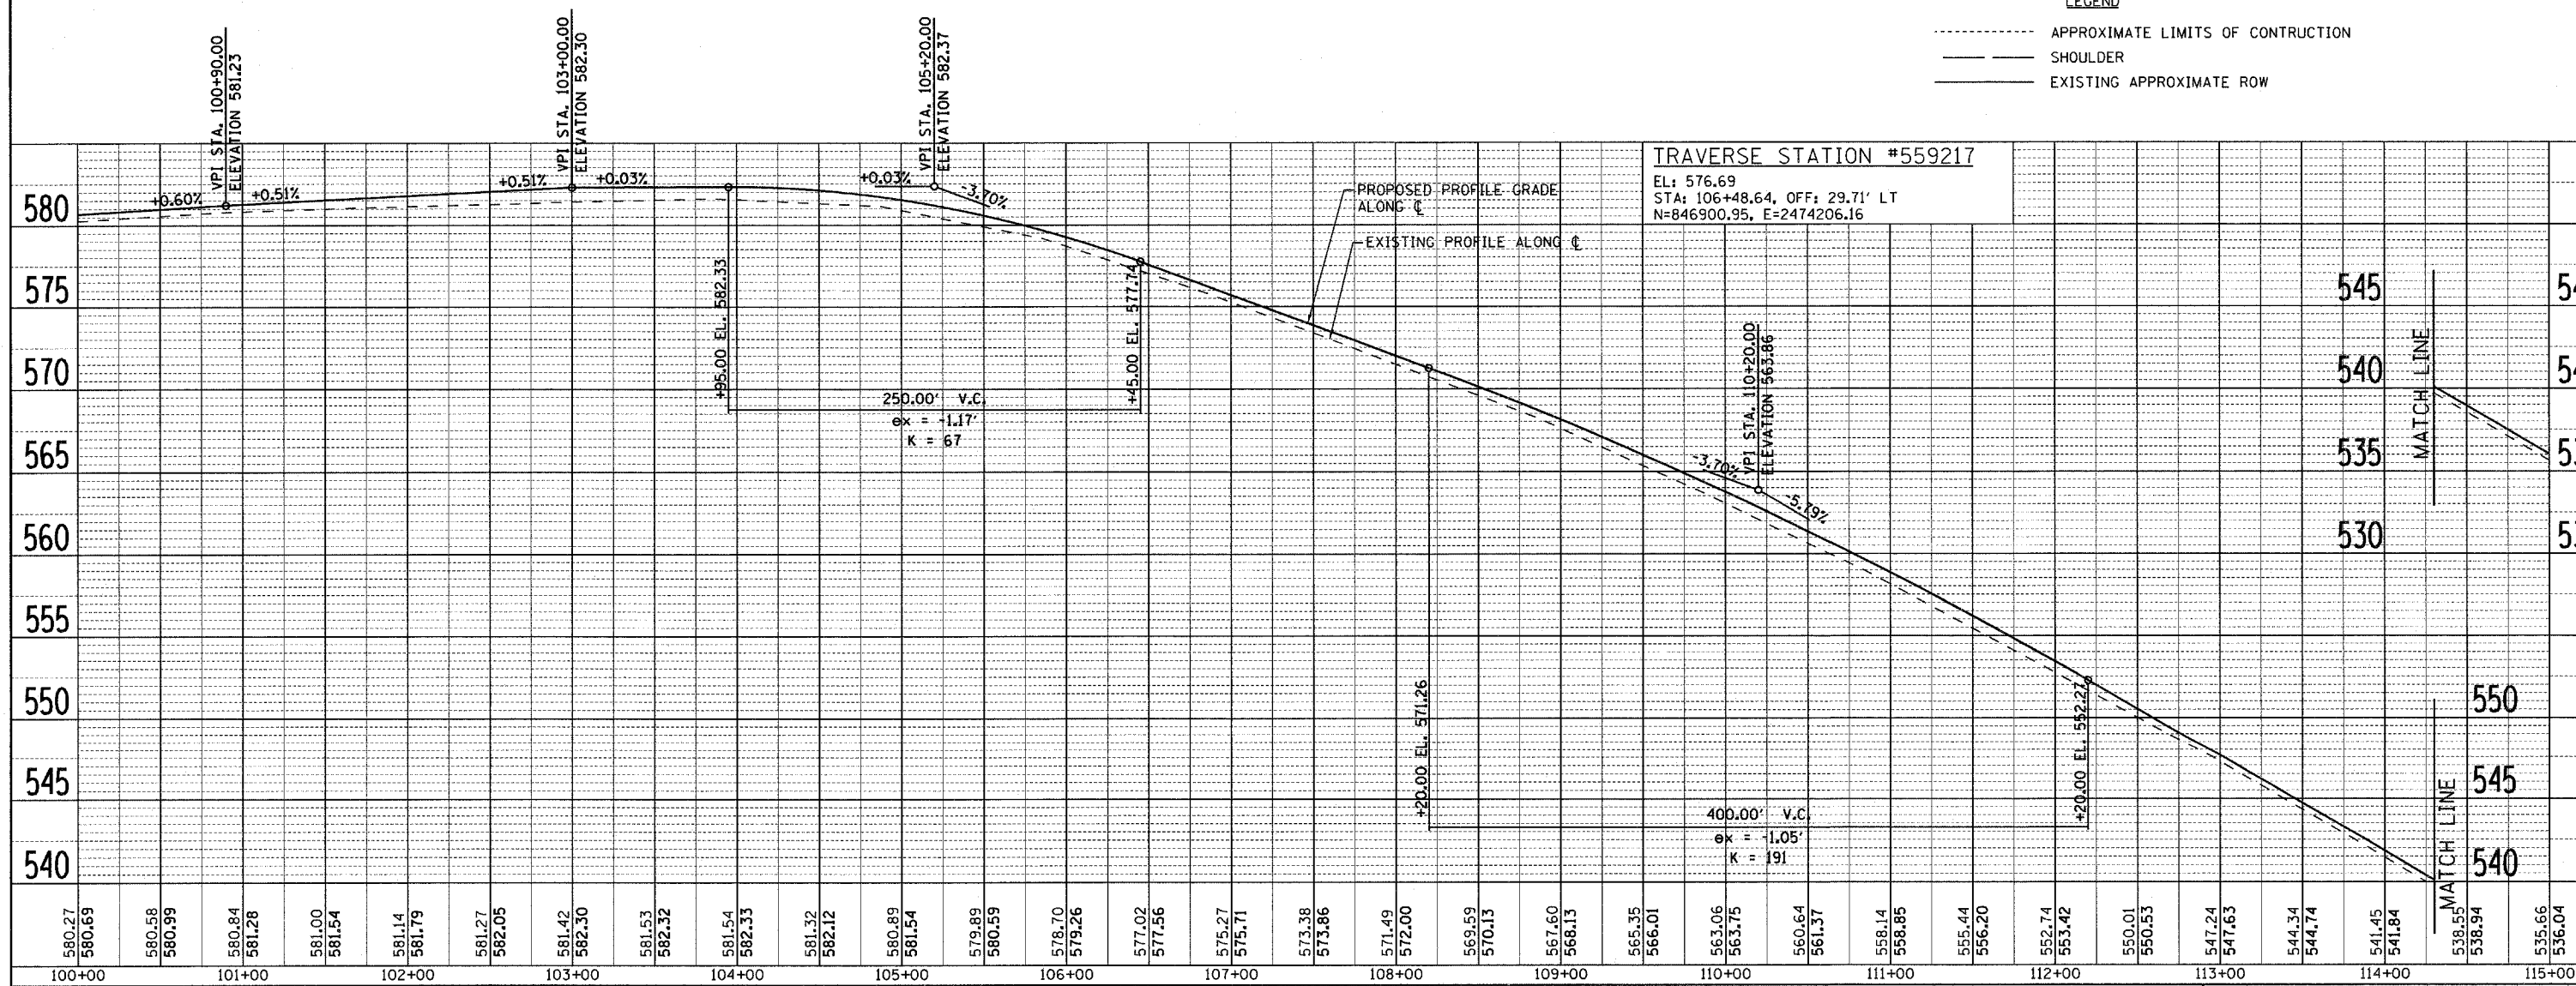

FILE NAME = H:\5592VPP_SR_5592_07.dgn	USER NAME = _USERDESCR_	DESIGNED - DLD	REVISED -	<b>STATE OF ILLINOIS DEPARTMENT OF TRANSPORTATION</b>	<b>PLAN &amp; PROFILE - SORENTO ROAD</b>			F.A.S. RTE. 777	SECTION 05-00080-00-R5	COUNTY BOND	TOTAL SHEETS 90	SHEET NO. 21
PLOT SCALE = 50.0000' / IN.	PLOT DATE = 3/21/2008	DRAWN - KOJ	REVISED -		SCALE: 50	SHEET NO. OF SHEETS	STA. 100+00 TO STA. 115+00	CONTRACT NO. 97341		FED. ROAD DIST. NO. 8 ILLINOIS FED. AID PROJECT		
		CHECKED -	REVISED -									
		DATE - 1-17-08	REVISED -									

HENRY, MEISENHEIMER & GENDE, INC., 1075 LAKE ROAD, PO BOX 70, CARLYLE, IL 62231 PHONE (618) 594-3711 WWW.HMENGINEERS.COM