



PLAN	SURVEYED	BY	DATE
	ALIGNED		
	CHECKED		
	RT. OF WAY		
	CADD FILE NAME		
	NO.		

PROFILE	SURVEYED	BY	DATE
	PLOTTED		
	DESIGNED		
	STRUCTURE		
	NOTATION		
	OR		
	NO.		

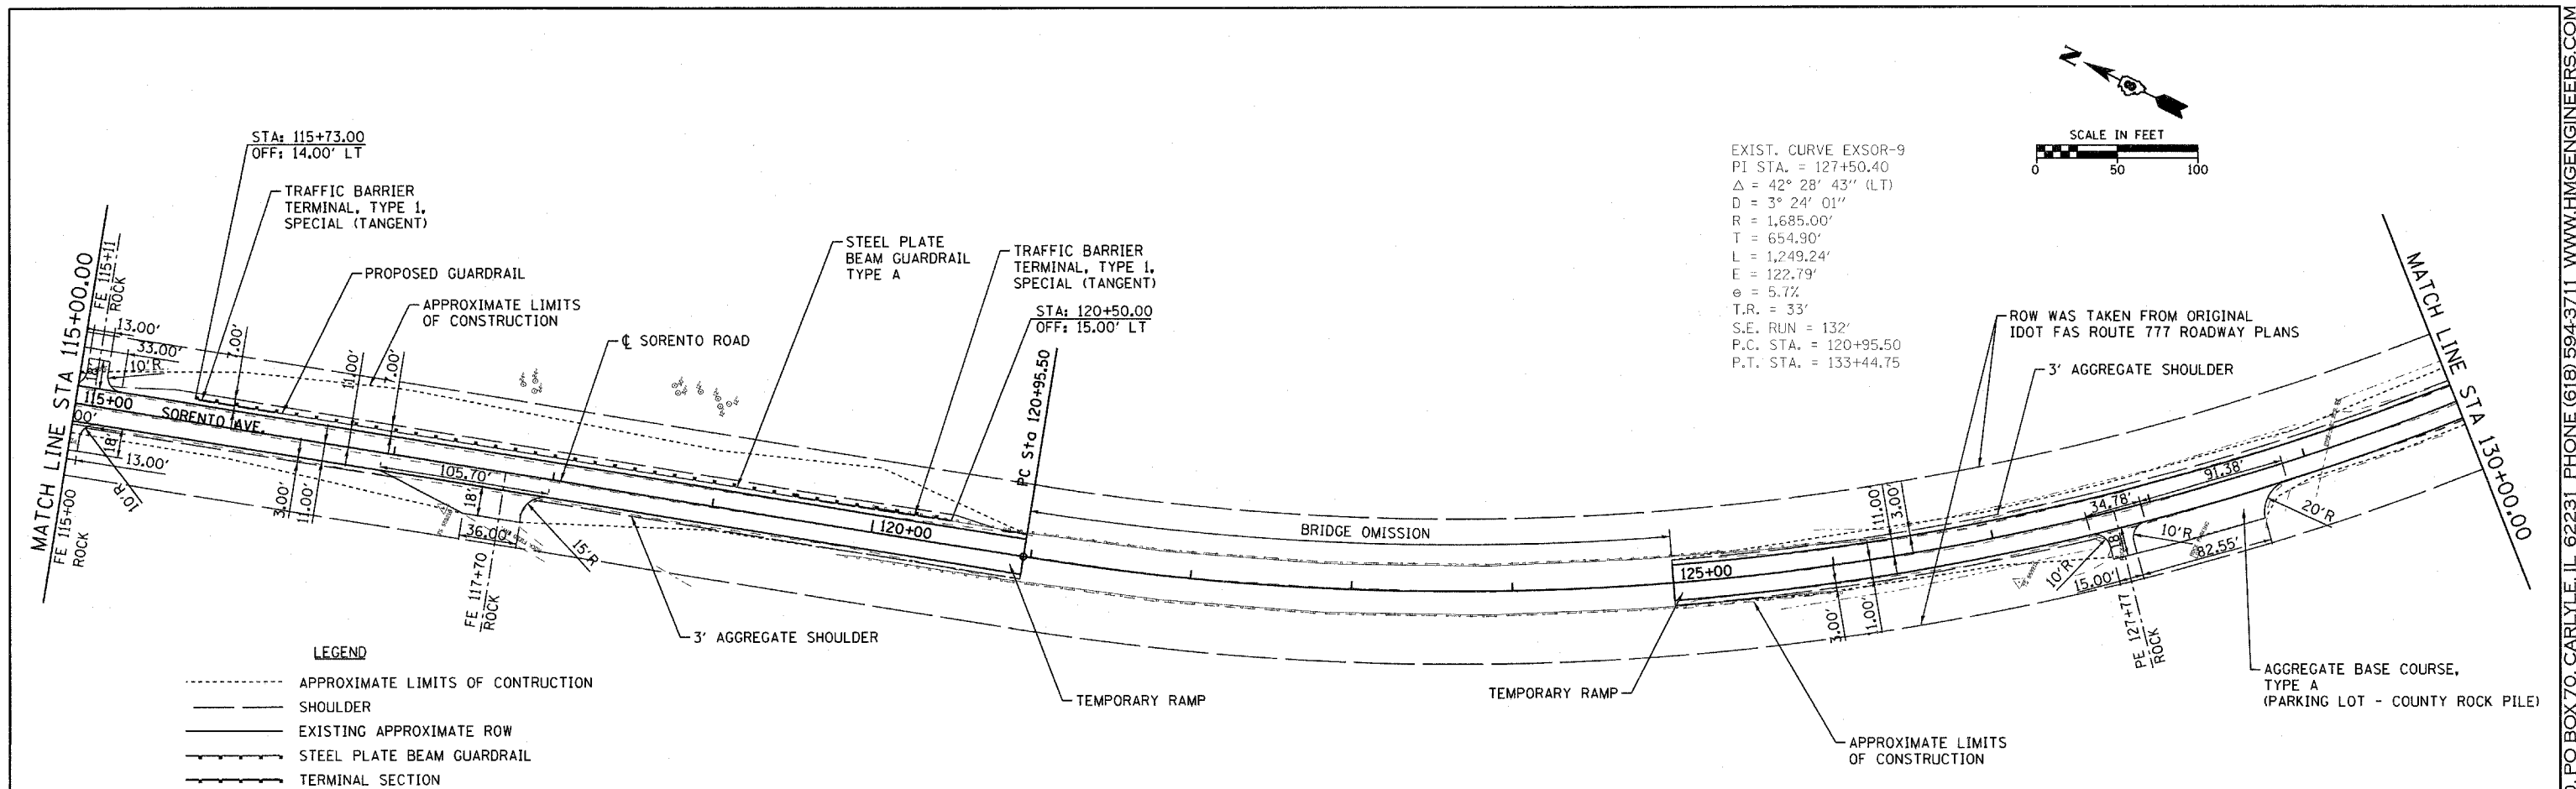

- LEGEND**
- APPROXIMATE LIMITS OF CONSTRUCTION
  - SHOULDERS
  - - - EXISTING APPROXIMATE ROW
  - STEEL PLATE BEAM GUARDRAIL
  - TERMINAL SECTION

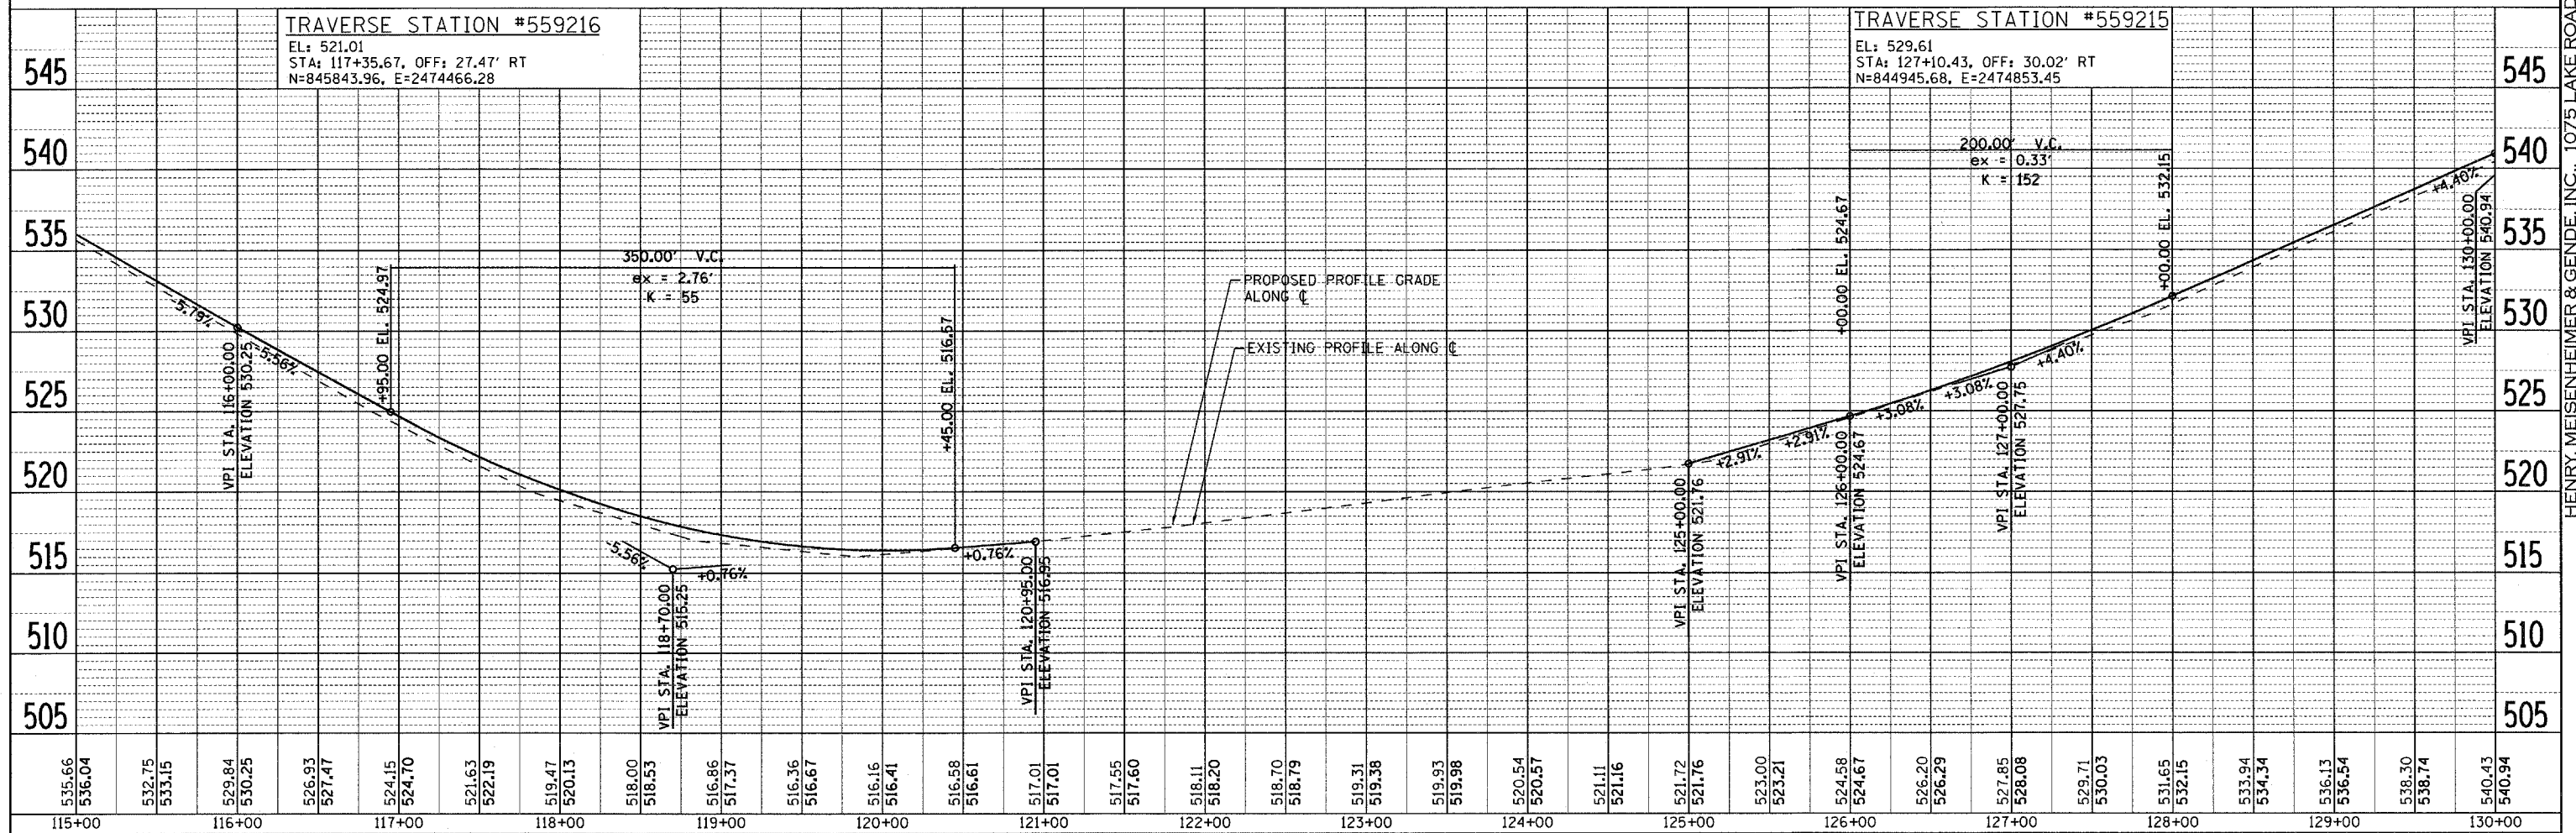

FILE NAME = H:\5592\APP_SR_5592_08.dgn	USER NAME = _USERDESCR_	DESIGNED - DLD	REVISED -	<b>STATE OF ILLINOIS DEPARTMENT OF TRANSPORTATION</b>	<b>PLAN &amp; PROFILE - SORENTO ROAD</b>			F.A.S. RTE. 777	SECTION 05-00080-00-RS	COUNTY BOND	TOTAL SHEETS 90	SHEET NO. 22
PLOT SCALE = 50.0000' / IN.	PLOT DATE = 3/21/2008	DRAWN - KOJ	REVISED -		SCALE: 50	SHEET NO.	OF SHEETS	STA. 115+00	TO STA. 130+00	CONTRACT NO. 97341		
		CHECKED -	REVISED -		FED. ROAD DIST. NO. 8 ILLINOIS FED. AID PROJECT							
		DATE - 1-17-08	REVISED -									

HENRY, MEISENHEIMER & GENDE, INC., 1075 LAKE ROAD, PO BOX 70, CARLYLE, IL 62231 PHONE (618) 594-3711 WWW.HMENGINEERS.COM