



LEGEND	
	YELLOW 4" DUAL
	YELLOW 4" SOLID/4" DASH
	YELLOW 4" DASH 10' - 30' (TYP)
	WHITE 4" SOLID
	SIGN PANEL - TYPE 1
	SIGN PANEL - TYPE 1 (CHEVRON)

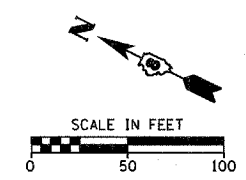

EXIST. CURVE EXSOR-9  
 PI STA. = 127+50.40  
 $\Delta = 42^\circ 28' 43''$  (LT)  
 $D = 3^\circ 24' 01''$   
 $R = 1,685.00'$   
 $T = 654.90'$   
 $L = 1,249.24'$   
 $E = 122.79'$   
 $e = 5.7\%$   
 $T.R. = 33'$   
 $S.E. RUN = 132'$   
 $P.C. STA. = 120+95.50$   
 $P.T. STA. = 133+44.75$

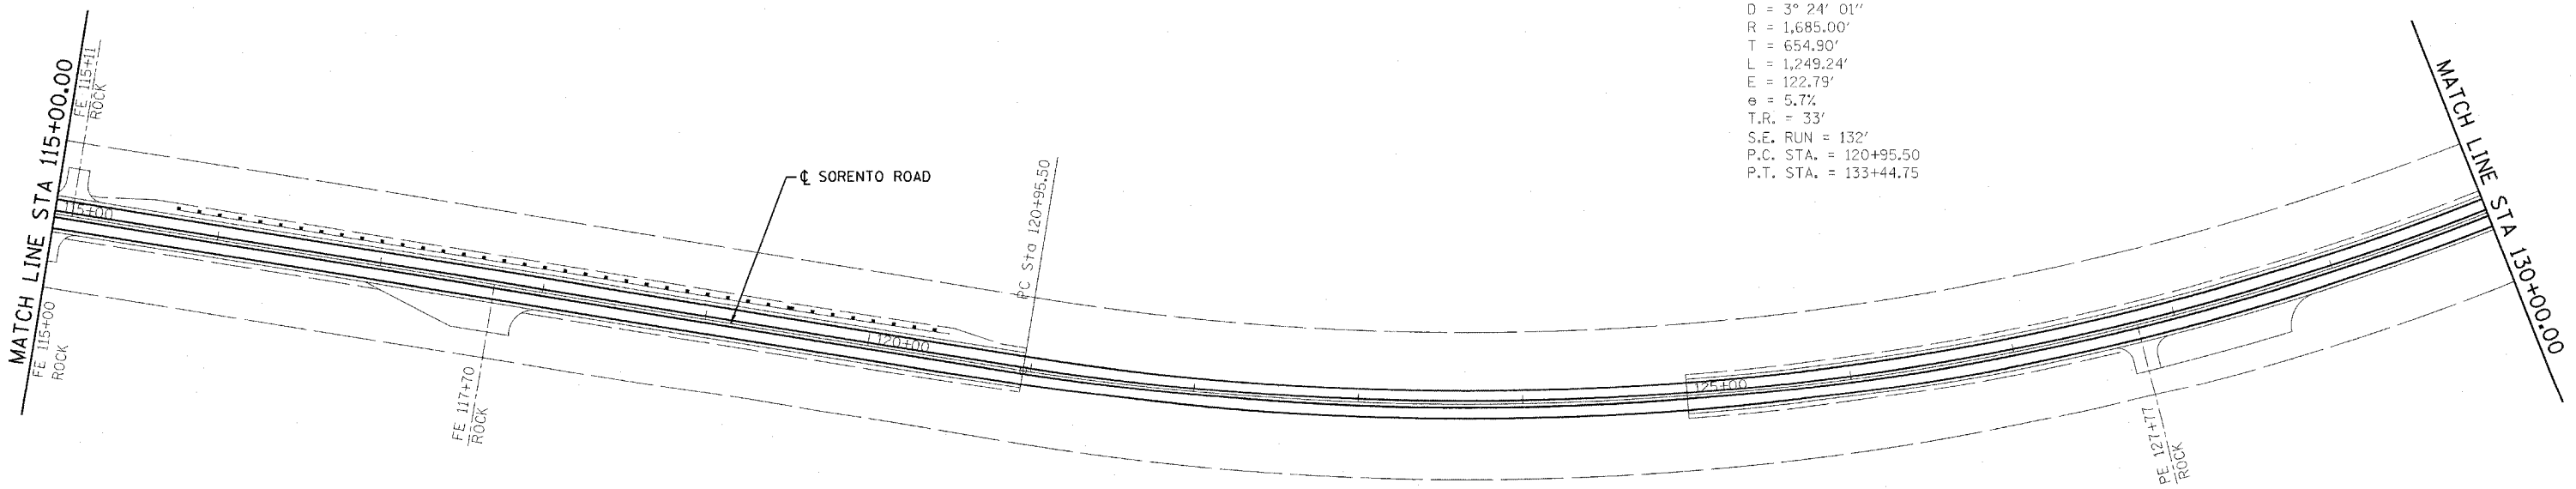

**STATE OF ILLINOIS  
 DEPARTMENT OF TRANSPORTATION**

**SIGNING PLAN - SORENTO ROAD**

FILE NAME = H:\5592\pvm\mk_sr_5592_4.dgn	USER NAME = _USERDESCR_	DESIGNED - DLD	REVISOR -
PLOT SCALE = 50.0000' / IN.	CHECKED -	DRAWN - KOJ	REVISOR -
PLOT DATE = 3/21/2008	DATE - 1-17-08		REVISOR -

SCALE: 50 SHEET NO. OF SHEETS STA. 100+00 TO STA. 130+00

F.A.S. RTE.	SECTION	COUNTY	TOTAL SHEETS	SHEET NO.
777	05-00080-00-RS	BOND	90	36
CONTRACT NO. 97341				
FED. ROAD DIST. NO. 8 ILLINOIS FED. AID PROJECT				

HENRY, MEISENHEIMER & GENDE, INC., 1075 LAKE ROAD, PO BOX 70, CARLYLE, IL 62231 PHONE (618) 594-3711 WWW.HMGENGINEERS.COM