


LEGEND	
	YELLOW 4" DUAL
	YELLOW 4" SOLID/4" DASH
	YELLOW 4" DASH 10' - 30' (TYP)
	WHITE 4" SOLID
	SIGN PANEL - TYPE 1
	SIGN PANEL - TYPE 1 (CHEVRON)

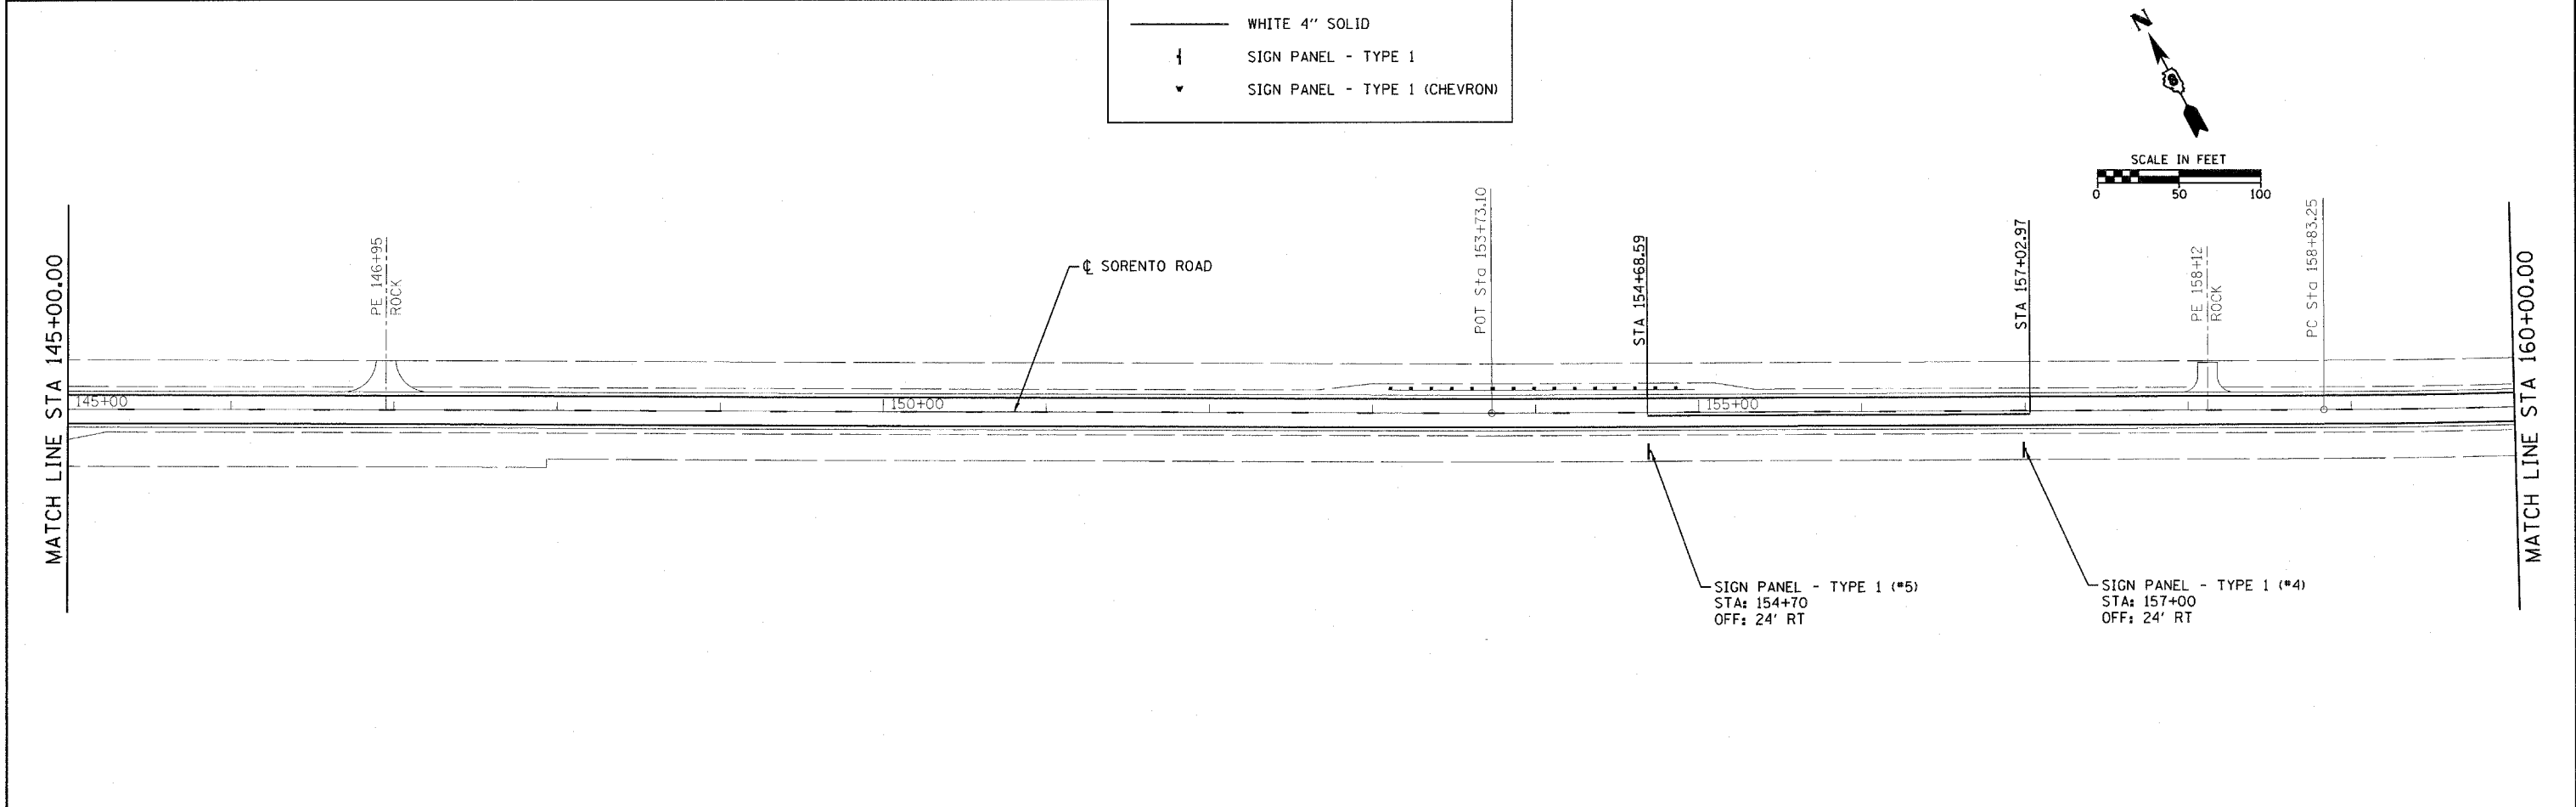

FILE NAME = H:\5592\p\mt\k_sr_5592_5.dgn	USER NAME = _USERDESCR_	DESIGNED - DLD	REVISED -	<b>STATE OF ILLINOIS DEPARTMENT OF TRANSPORTATION</b>	<b>SIGNING PLAN - SORENTO ROAD</b>			F.A.S. RTE. 777	SECTION 05-00080-00-RS	COUNTY BOND	TOTAL SHEETS 90	SHEET NO. 37
PLOT SCALE = 50.0000' / IN.	CHECKED -	REVISOR -	DATE - 1-17-08		SCALE: 50	SHEET NO. OF SHEETS	STA. 130+00 TO STA. 160+00	CONTRACT NO. 97341				
PLOT DATE = 3/21/2008	DATE -	REVISOR -	REVISOR -		FED. ROAD DIST. NO. 8 ILLINOIS FED. AID PROJECT							

HENRY, MEISENHEIMER & GENDE, INC., 1075 LAKE ROAD, PO BOX 70, CARLYLE, IL 62231 PHONE (618) 594-3711 WWW.HMENGINEERS.COM