


| | | |
|--------------|----|------|
| FINAL SURVEY | BY | DATE |
| SURVEYED | | |
| PLOTTED | | |
| NOTE BOOK | | |
| AREAS | | |
| CHECKED | | |
| NO. | | |

| | | |
|-----------------|----|------|
| ORIGINAL SURVEY | BY | DATE |
| SURVEYED | | |
| PLOTTED | | |
| NOTE BOOK | | |
| AREAS | | |
| CHECKED | | |
| NO. | | |

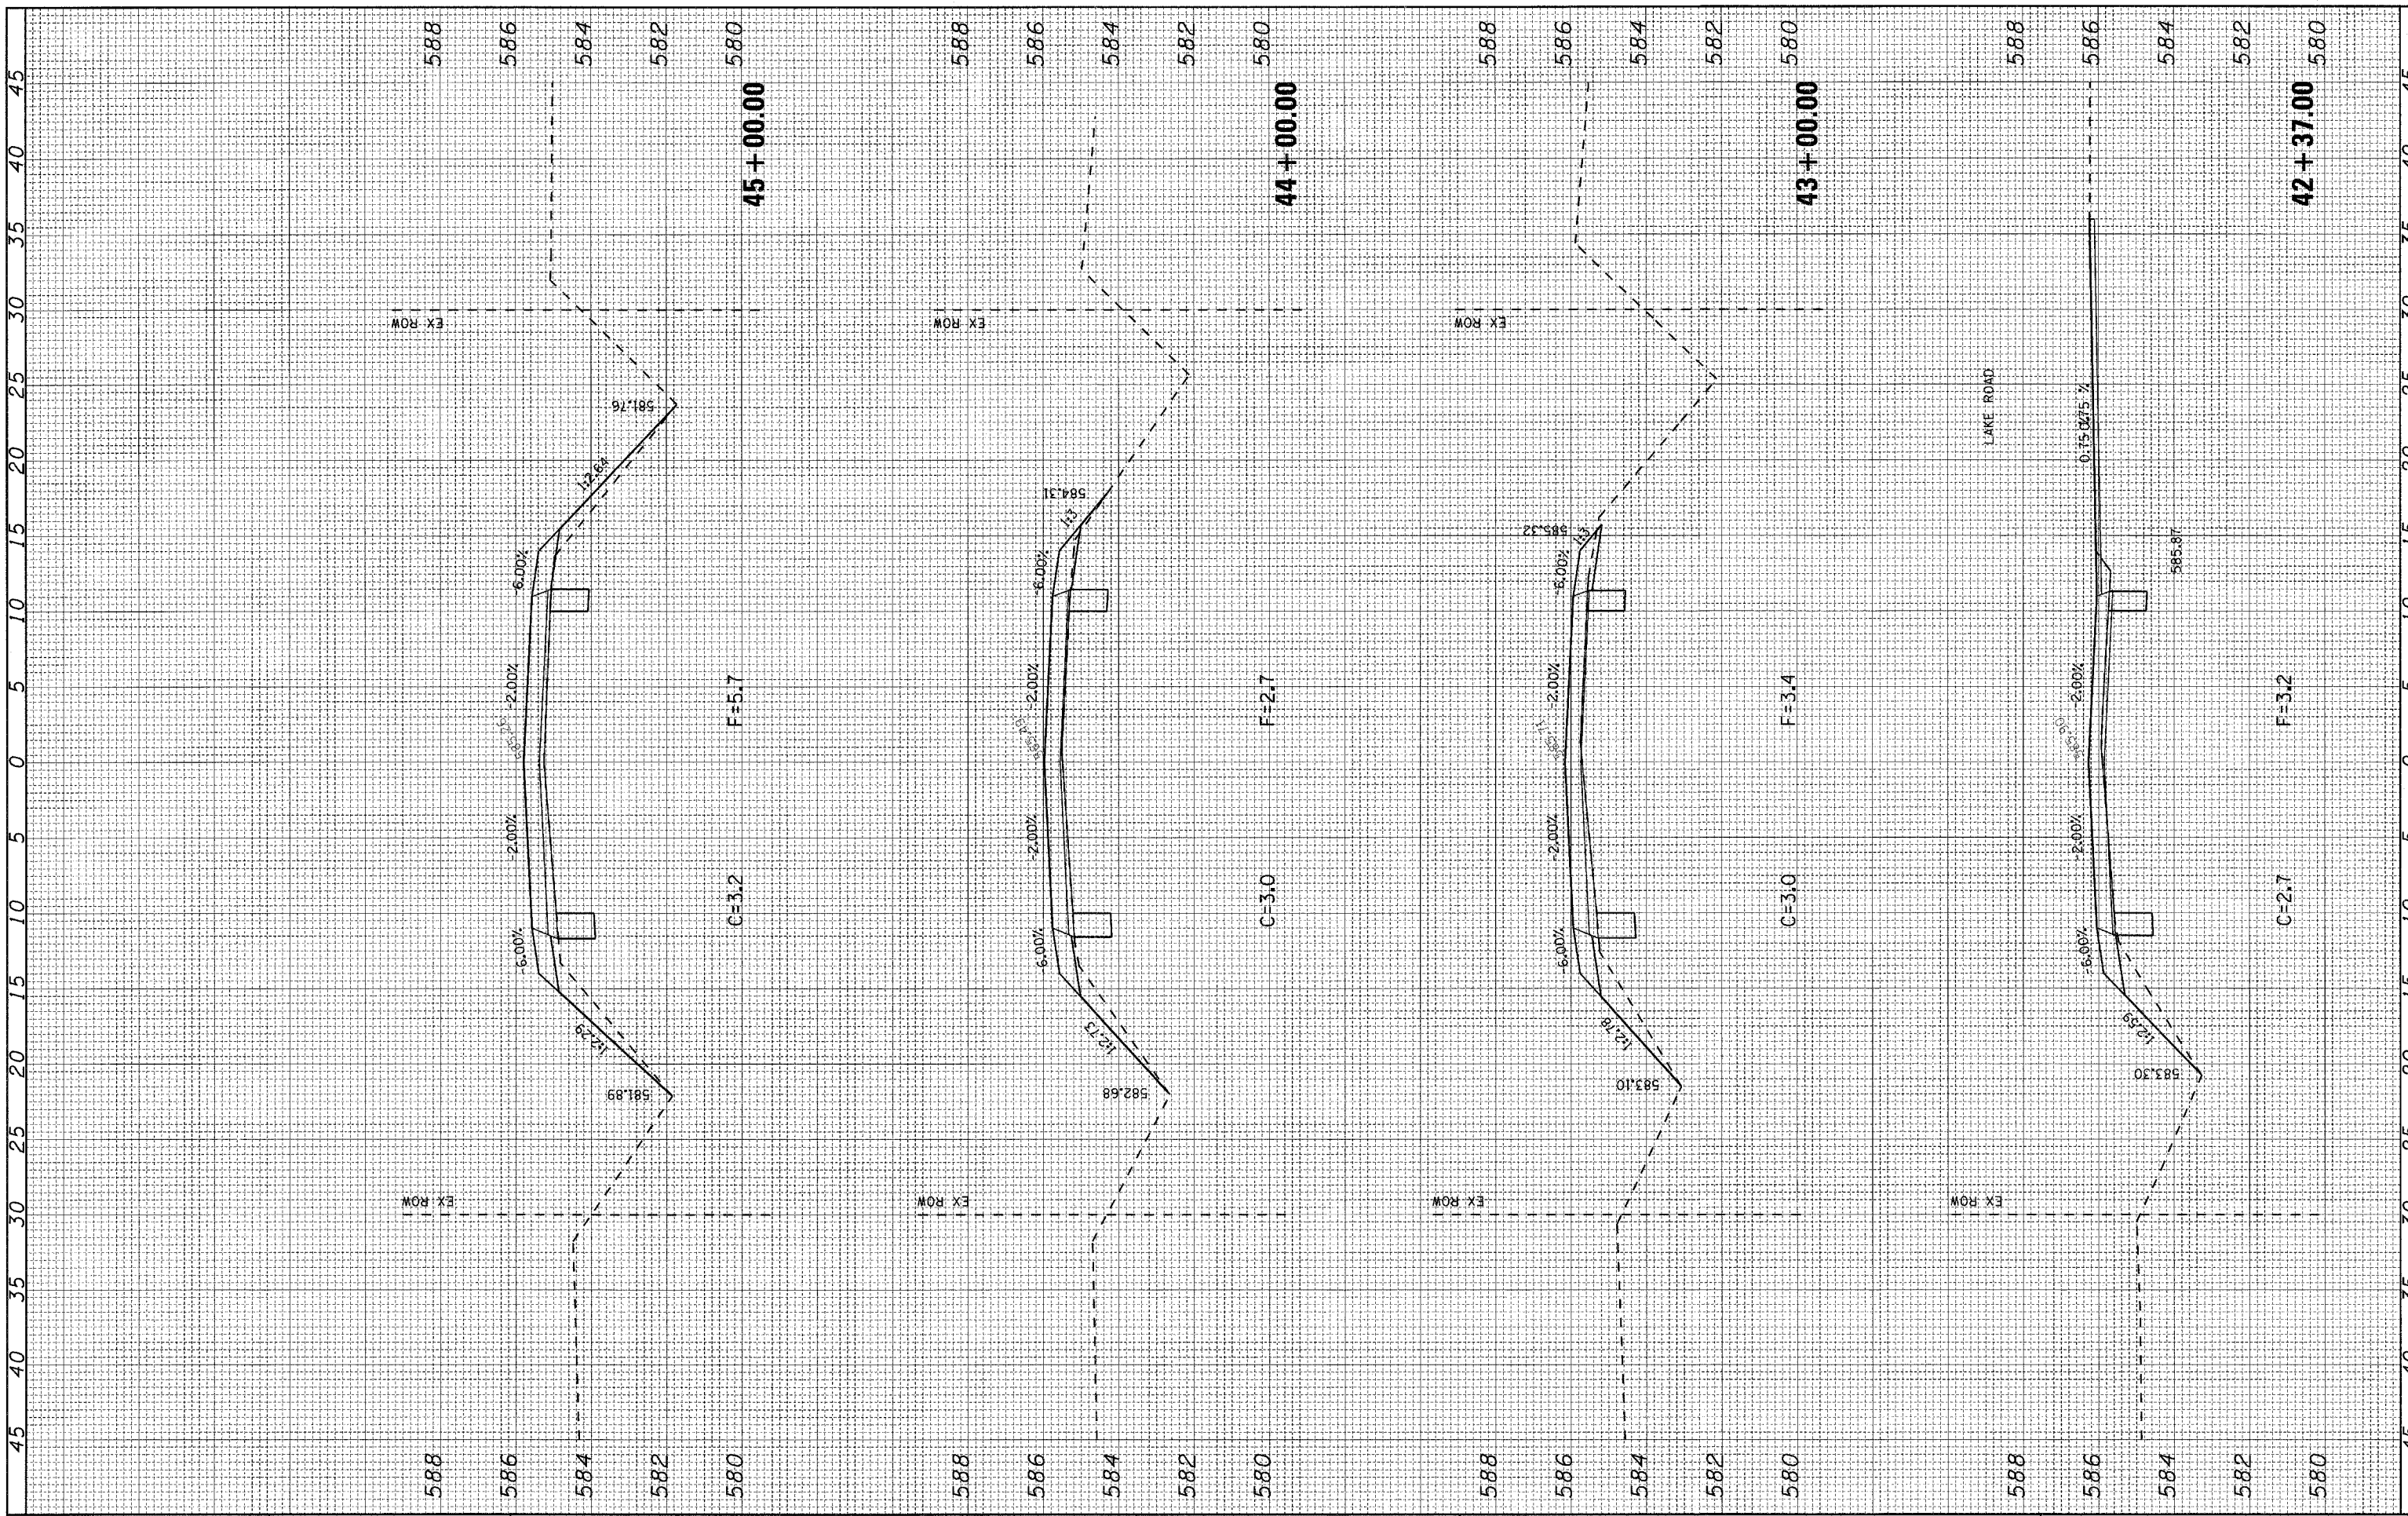

FILE NAME = H:\5592\ss_SorentoRd_3to1_5592.F.dgn

USER NAME = _USERDESCR_

PLOT SCALE = 5,0000' / IN.

PLOT DATE = 3/21/2008

| | | | | |
|----------|---|---------|---------|---|
| DESIGNED | - | DLD | REVISED | - |
| DRAWN | - | KOJ | REVISED | - |
| CHECKED | - | | REVISED | - |
| DATE | - | 1-17-08 | REVISED | - |

STATE OF ILLINOIS
DEPARTMENT OF TRANSPORTATION

CROSS SECTIONS - SORENTO ROAD

SCALE: SHEET NO. OF SHEETS STA. 42+37.00 TO STA. 45+00.00

| | | | | |
|---------------------|---------------------------|--------|--------------|-----------|
| F.A.S. RTE. | SECTION | COUNTY | TOTAL SHEETS | SHEET NO. |
| 777 | 05-00080-00-R5 | BOND | 90 | 46 |
| FED. ROAD DIST. NO. | ILLINOIS FED. AID PROJECT | | | |

CONTRACT NO. 97341