


FINAL SURVEY	SURVEYED	BY	DATE
NOTE BOOK	PLOTTED		
NO.	TEMPLATE		
	AREAS CHECKED		

ORIGINAL SURVEY	SURVEYED	BY	DATE
NOTE BOOK	PLOTTED		
NO.	TEMPLATE		
	AREAS CHECKED		

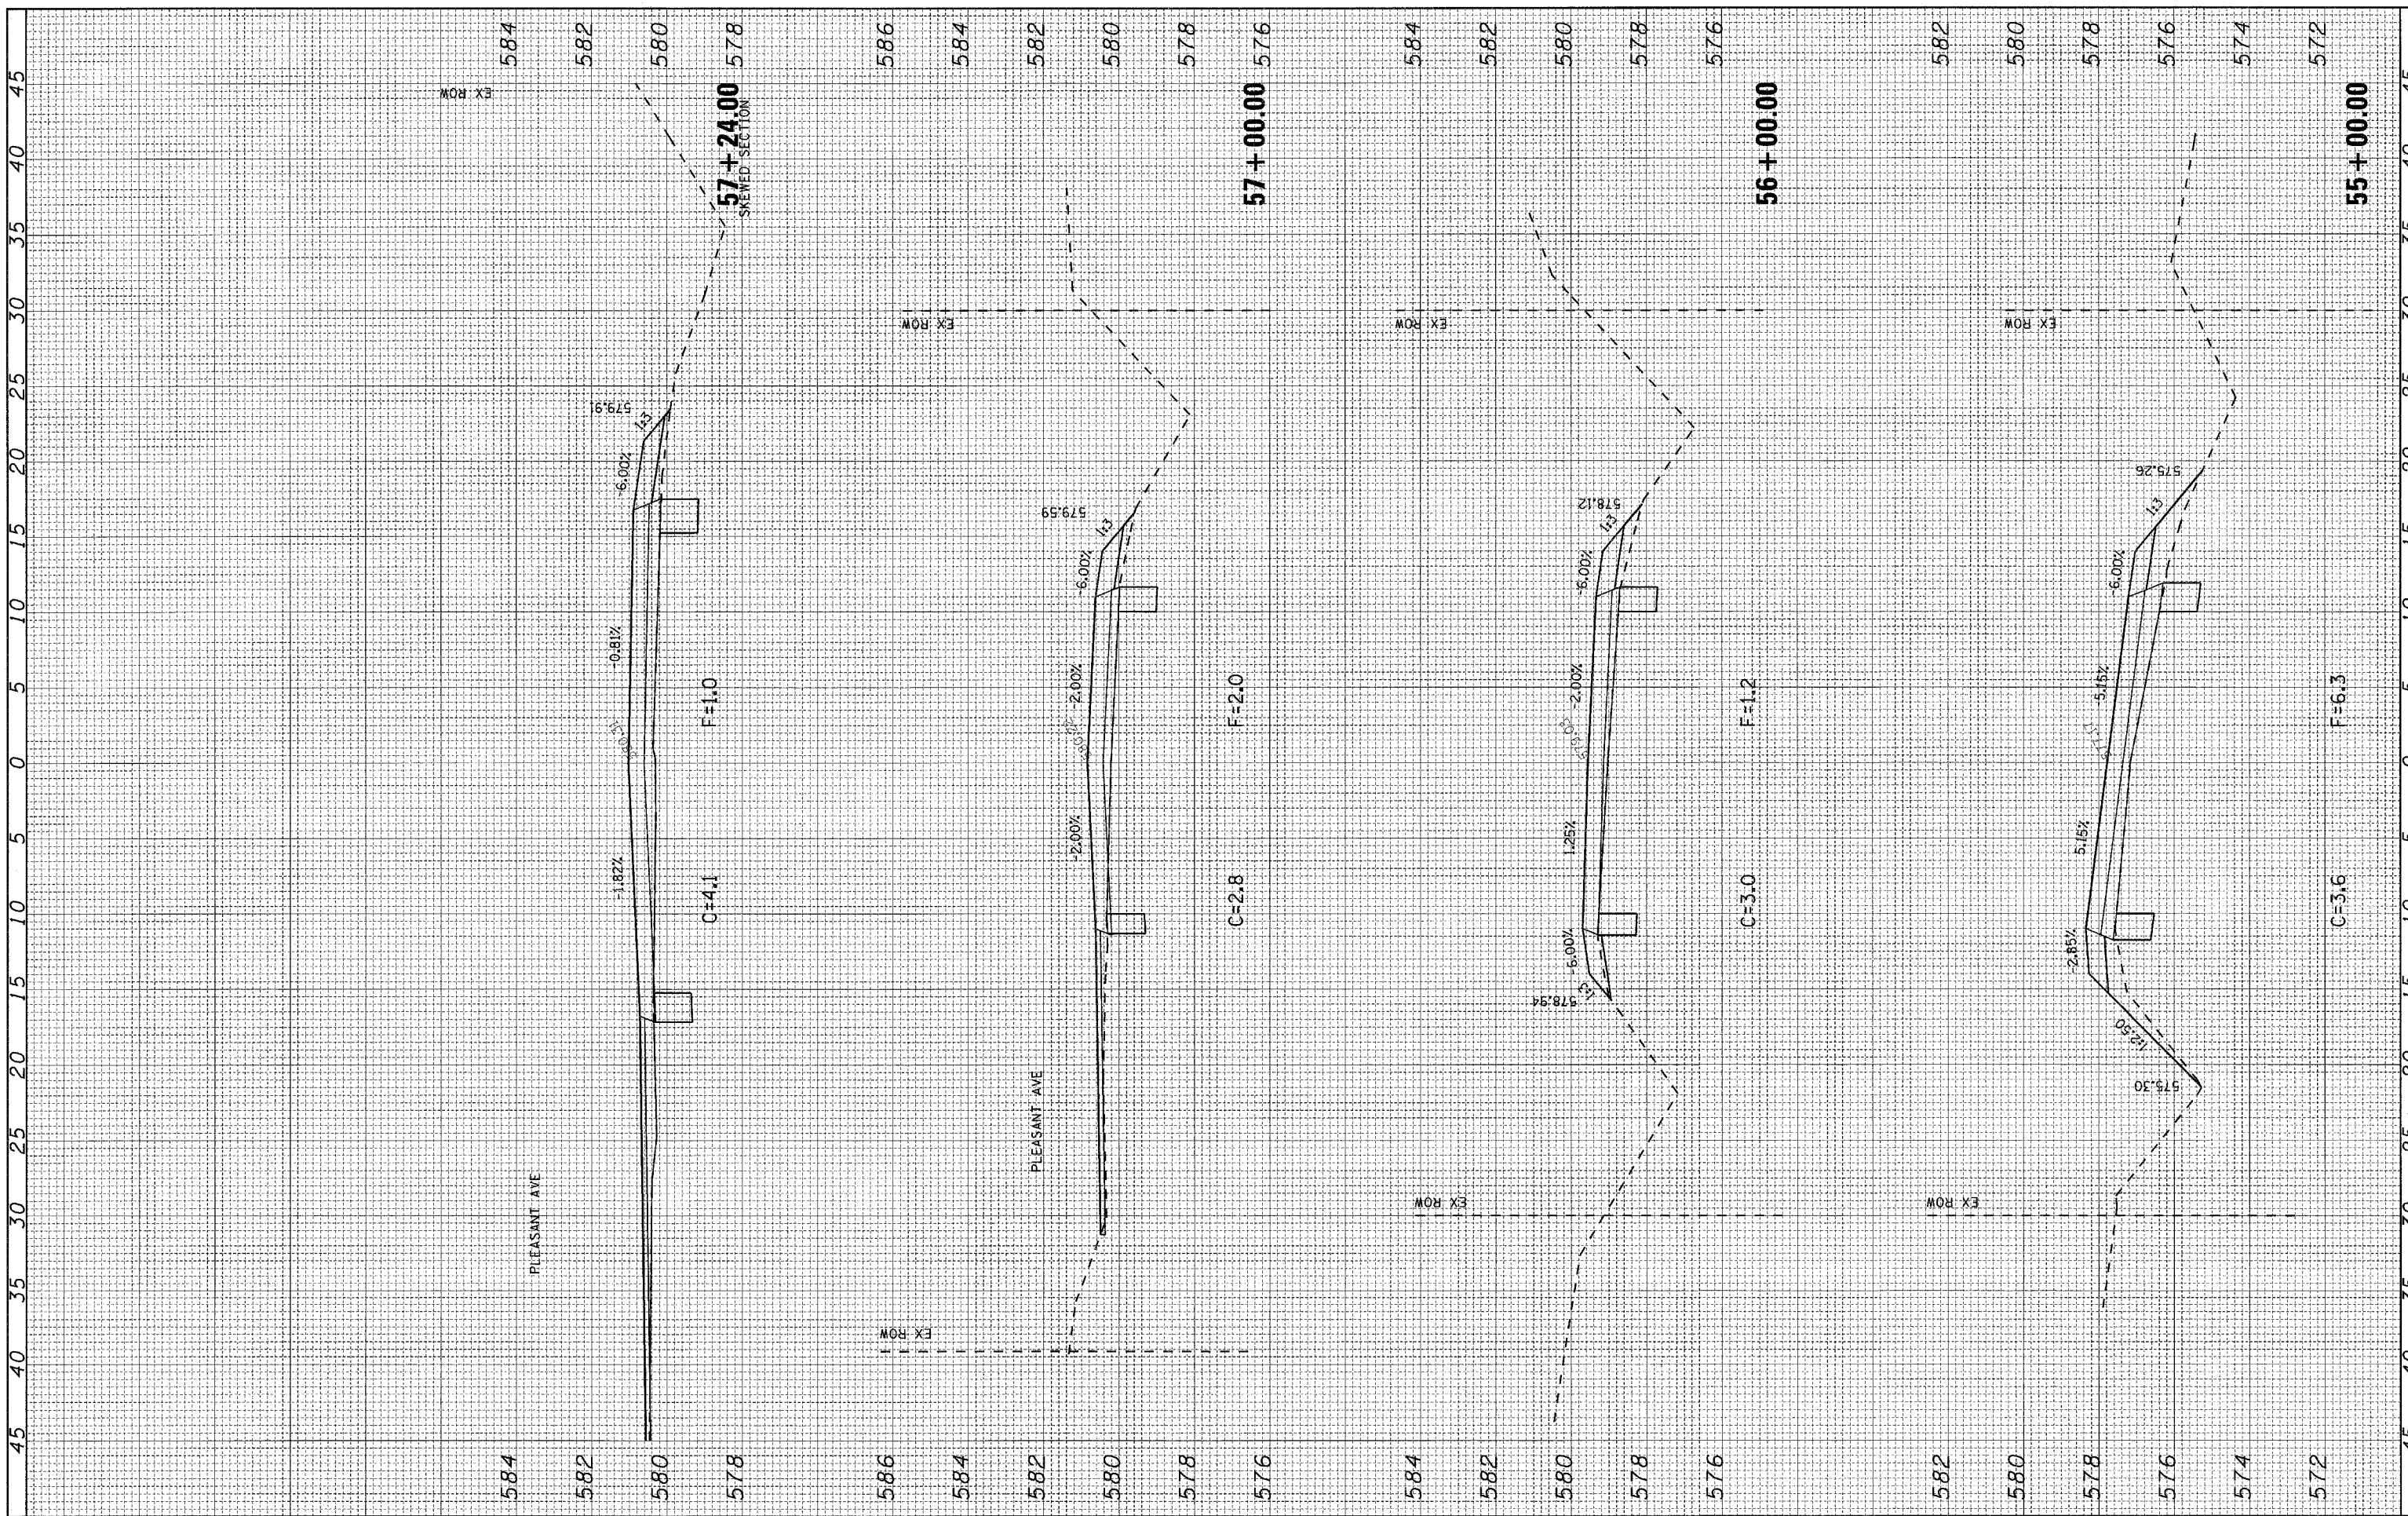

FILE NAME = H:\5592\vs_SorentoRd_3tol_5592_F.dgn

USER NAME = _USERDESCR_

PLOT SCALE = 5.0000 "/p>

PLOT DATE = 3/21/2008

DESIGNED - DLD

DRAWN - KOJ

CHECKED -

DATE - 1-17-08

REVISED -

REVISED -

REVISED -

REVISED -

STATE OF ILLINOIS
DEPARTMENT OF TRANSPORTATION

CROSS SECTIONS - SORENTO ROAD

SCALE: SHEET NO. OF SHEETS STA. 55+00.00 TO STA. 57+24.00

F.A.S. RTE.	SECTION	COUNTY	TOTAL SHEETS	SHEET NO.
777	05-00080-00-RS	BOND	90	50
FED. ROAD DIST. NO.	ILLINOIS FED. AID PROJECT		CONTRACT NO. 97341	