


ORIGINAL SURVEY	DATE
PLOTTED	DATE
NOTE BOOK	DATE
AREAS CHECKED	DATE
NO.	

FINAL SURVEY	DATE
PLOTTED	DATE
NOTE BOOK	DATE
AREAS CHECKED	DATE
NO.	

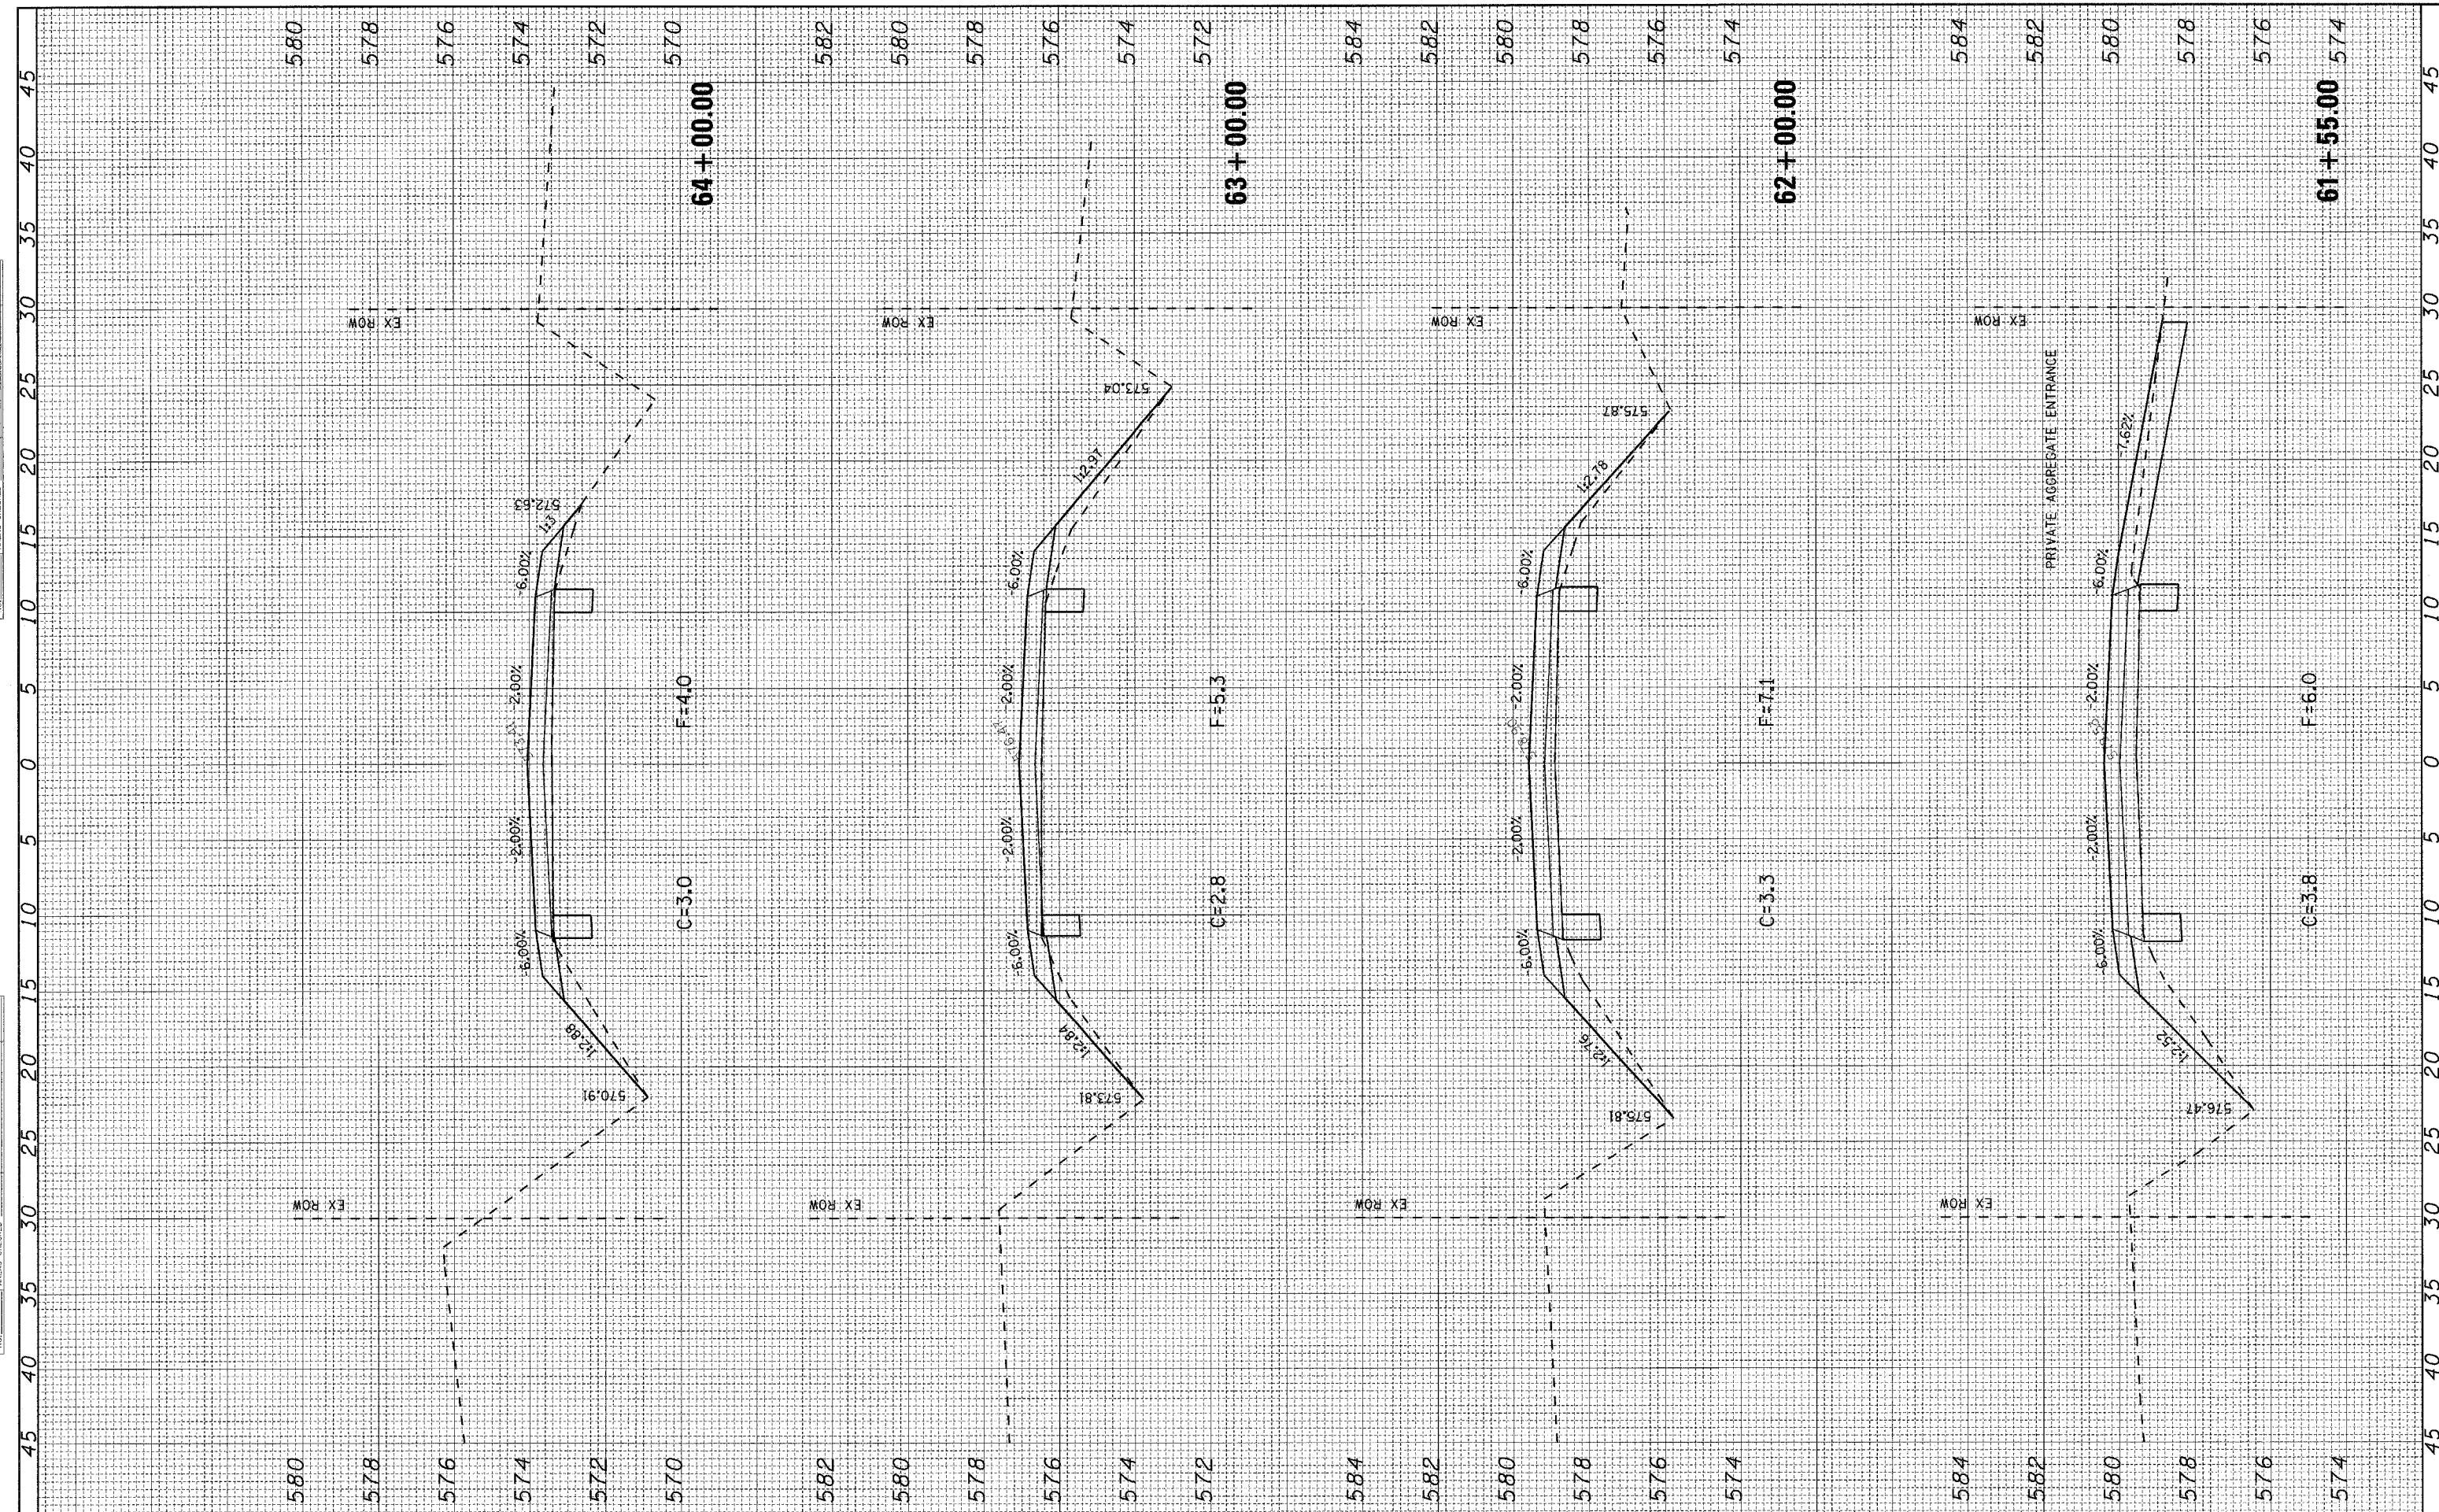

FILE NAME = H:\5592\vs_SorentoRd_3tol_5592.F.dgn
 USER NAME = _USERDESCR_

DESIGNED - DLD
 DRAWN - KOJ
 CHECKED -
 DATE - 1-17-08

REVISED -
 REVISED -
 REVISED -
 REVISED -

**STATE OF ILLINOIS
 DEPARTMENT OF TRANSPORTATION**

CROSS SECTIONS - SORENTO ROAD

SCALE: SHEET NO. OF SHEETS STA. 61+55.00 TO STA. 64+00.00

F.A.S. RTE.	SECTION	COUNTY	TOTAL SHEETS	SHEET NO.
777	05-00080-00-RS	BOND	90	52
FED. ROAD DIST. NO.	ILLINOIS FED. AID PROJECT	CONTRACT NO. 97341		