


FINAL SURVEY	SURVEYED	DATE
NOTE BOOK	PLOTTED	BY
AREAS CHECKED	REPLATE	
NO.		

ORIGINAL SURVEY	SURVEYED	DATE
NOTE BOOK	PLOTTED	BY
AREAS CHECKED	REPLATE	
NO.		

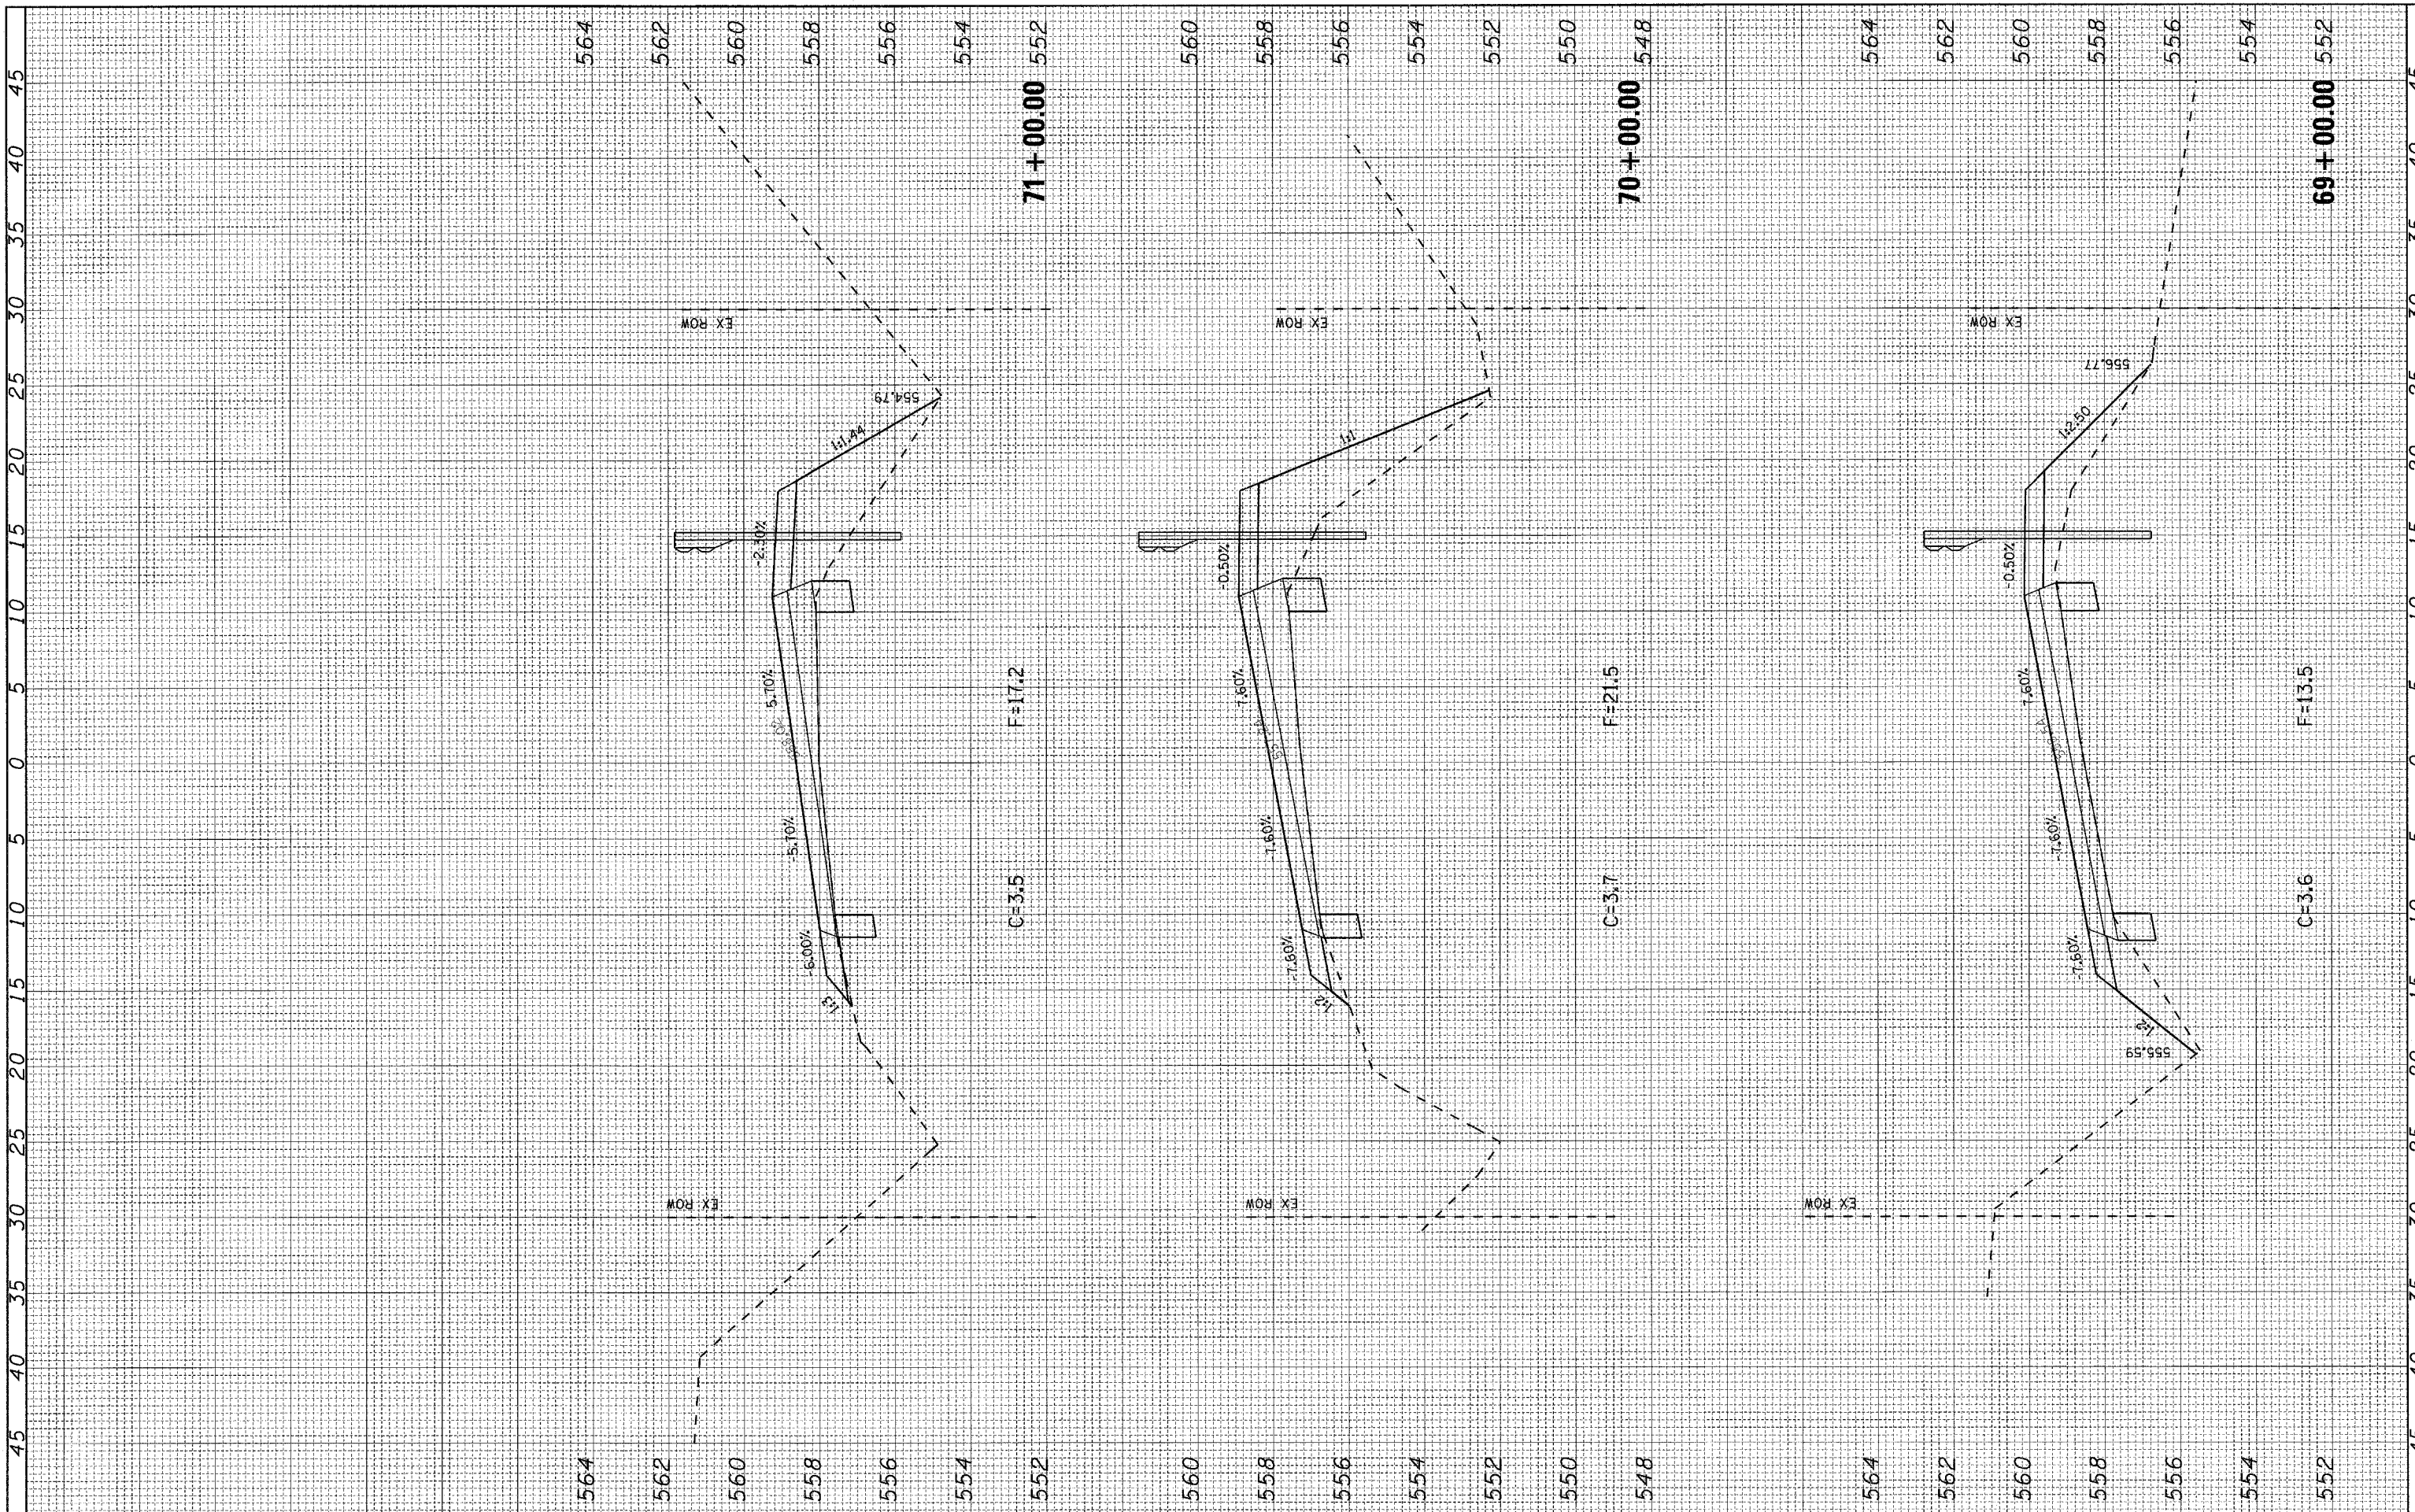

FILE NAME = H:\5592\sa_SorentoRd_3tol_5592_F.dgn
 USER NAME = _USERDESCR_

DESIGNED - DLD
 DRAWN - KOJ
 CHECKED -
 DATE - 1-17-08

REVISED -
 REVISED -
 REVISED -
 REVISED -

C=3.5 F=17.2
 C=3.7 F=21.5
 C=3.6 F=13.5

**STATE OF ILLINOIS
 DEPARTMENT OF TRANSPORTATION**

CROSS SECTIONS - SORENTO ROAD
 SCALE: SHEET NO. OF SHEETS STA. 69+00.00 TO STA. 71+00.00

F.A.S. RTE. 777	SECTION 05-0080-00-RS	COUNTY BOND	TOTAL SHEETS 90	SHEET NO. 54
FED. ROAD DIST. NO. ILLINOIS FED. AID PROJECT		CONTRACT NO. 97341		