


FINAL SURVEY	SURVEYED	BY	DATE
NOTE BOOK NO.	PLOTTED		
	AREAS CHECKED		

ORIGINAL SURVEY	SURVEYED	BY	DATE
NOTE BOOK NO.	PLOTTED		
	AREAS CHECKED		

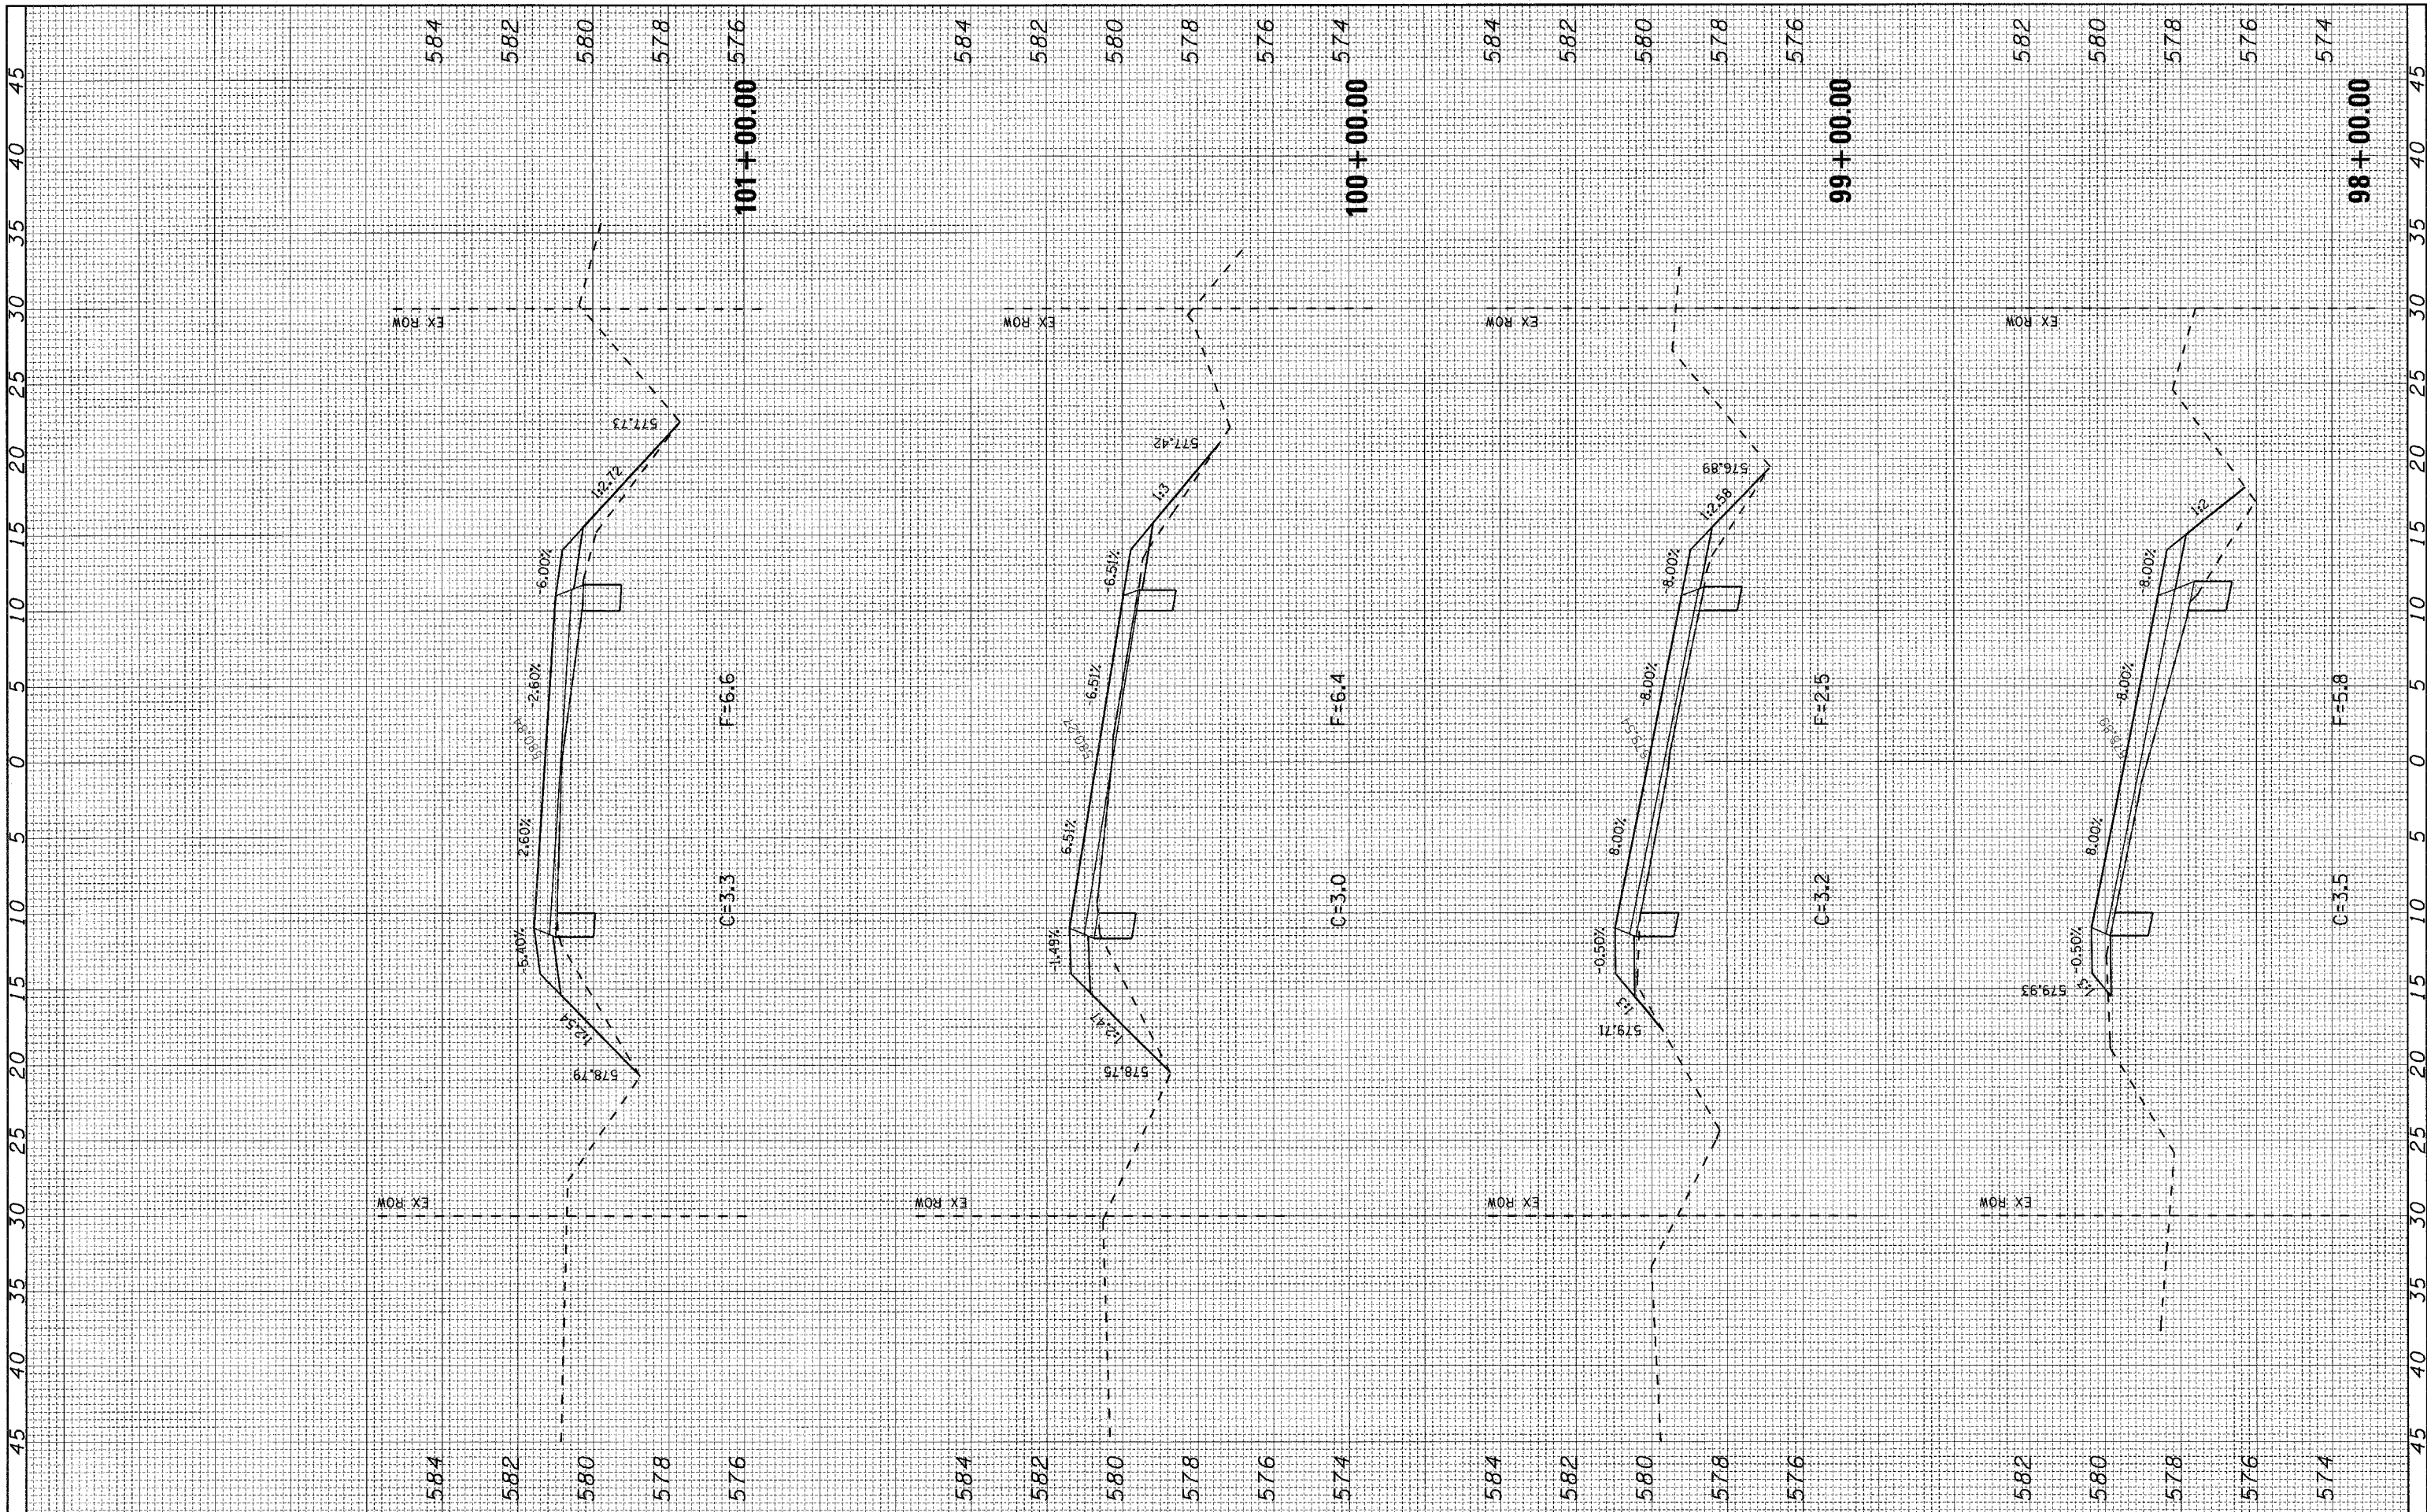

FILE NAME = H:\5592\ss_SorentoRd_3tol_5592_F.dgn
 USER NAME = _USERDESCR_

DESIGNED - DLD
 DRAWN - KOJ
 CHECKED -
 DATE - 1-17-08

REVISIONS
 REVISION NO. DESCRIPTION
 1
 2
 3

STATE OF ILLINOIS
 DEPARTMENT OF TRANSPORTATION

CROSS SECTIONS - SORENTO ROAD
 SCALE: SHEET NO. OF SHEETS STA. 98+00.00 TO STA. 101+00.00

F.A.S. RTE. 777	SECTION 05-00080-00-RS	COUNTY BOND	TOTAL SHEETS 90	SHEET NO. 64
FED. ROAD DIST. NO.		ILLINOIS FED. AID PROJECT		

CONTRACT NO. 97341