


| | | | |
|---------------|---------------|----|------|
| FINAL SURVEY | SURVEYED | BY | DATE |
| NOTE BOOK | PLOTTED | | |
| AREAS CHECKED | TEMPLATE | | |
| NO. | AREAS CHECKED | | |

| | | | |
|-----------------|---------------|----|------|
| ORIGINAL SURVEY | SURVEYED | BY | DATE |
| NOTE BOOK | PLOTTED | | |
| AREAS CHECKED | TEMPLATE | | |
| NO. | AREAS CHECKED | | |

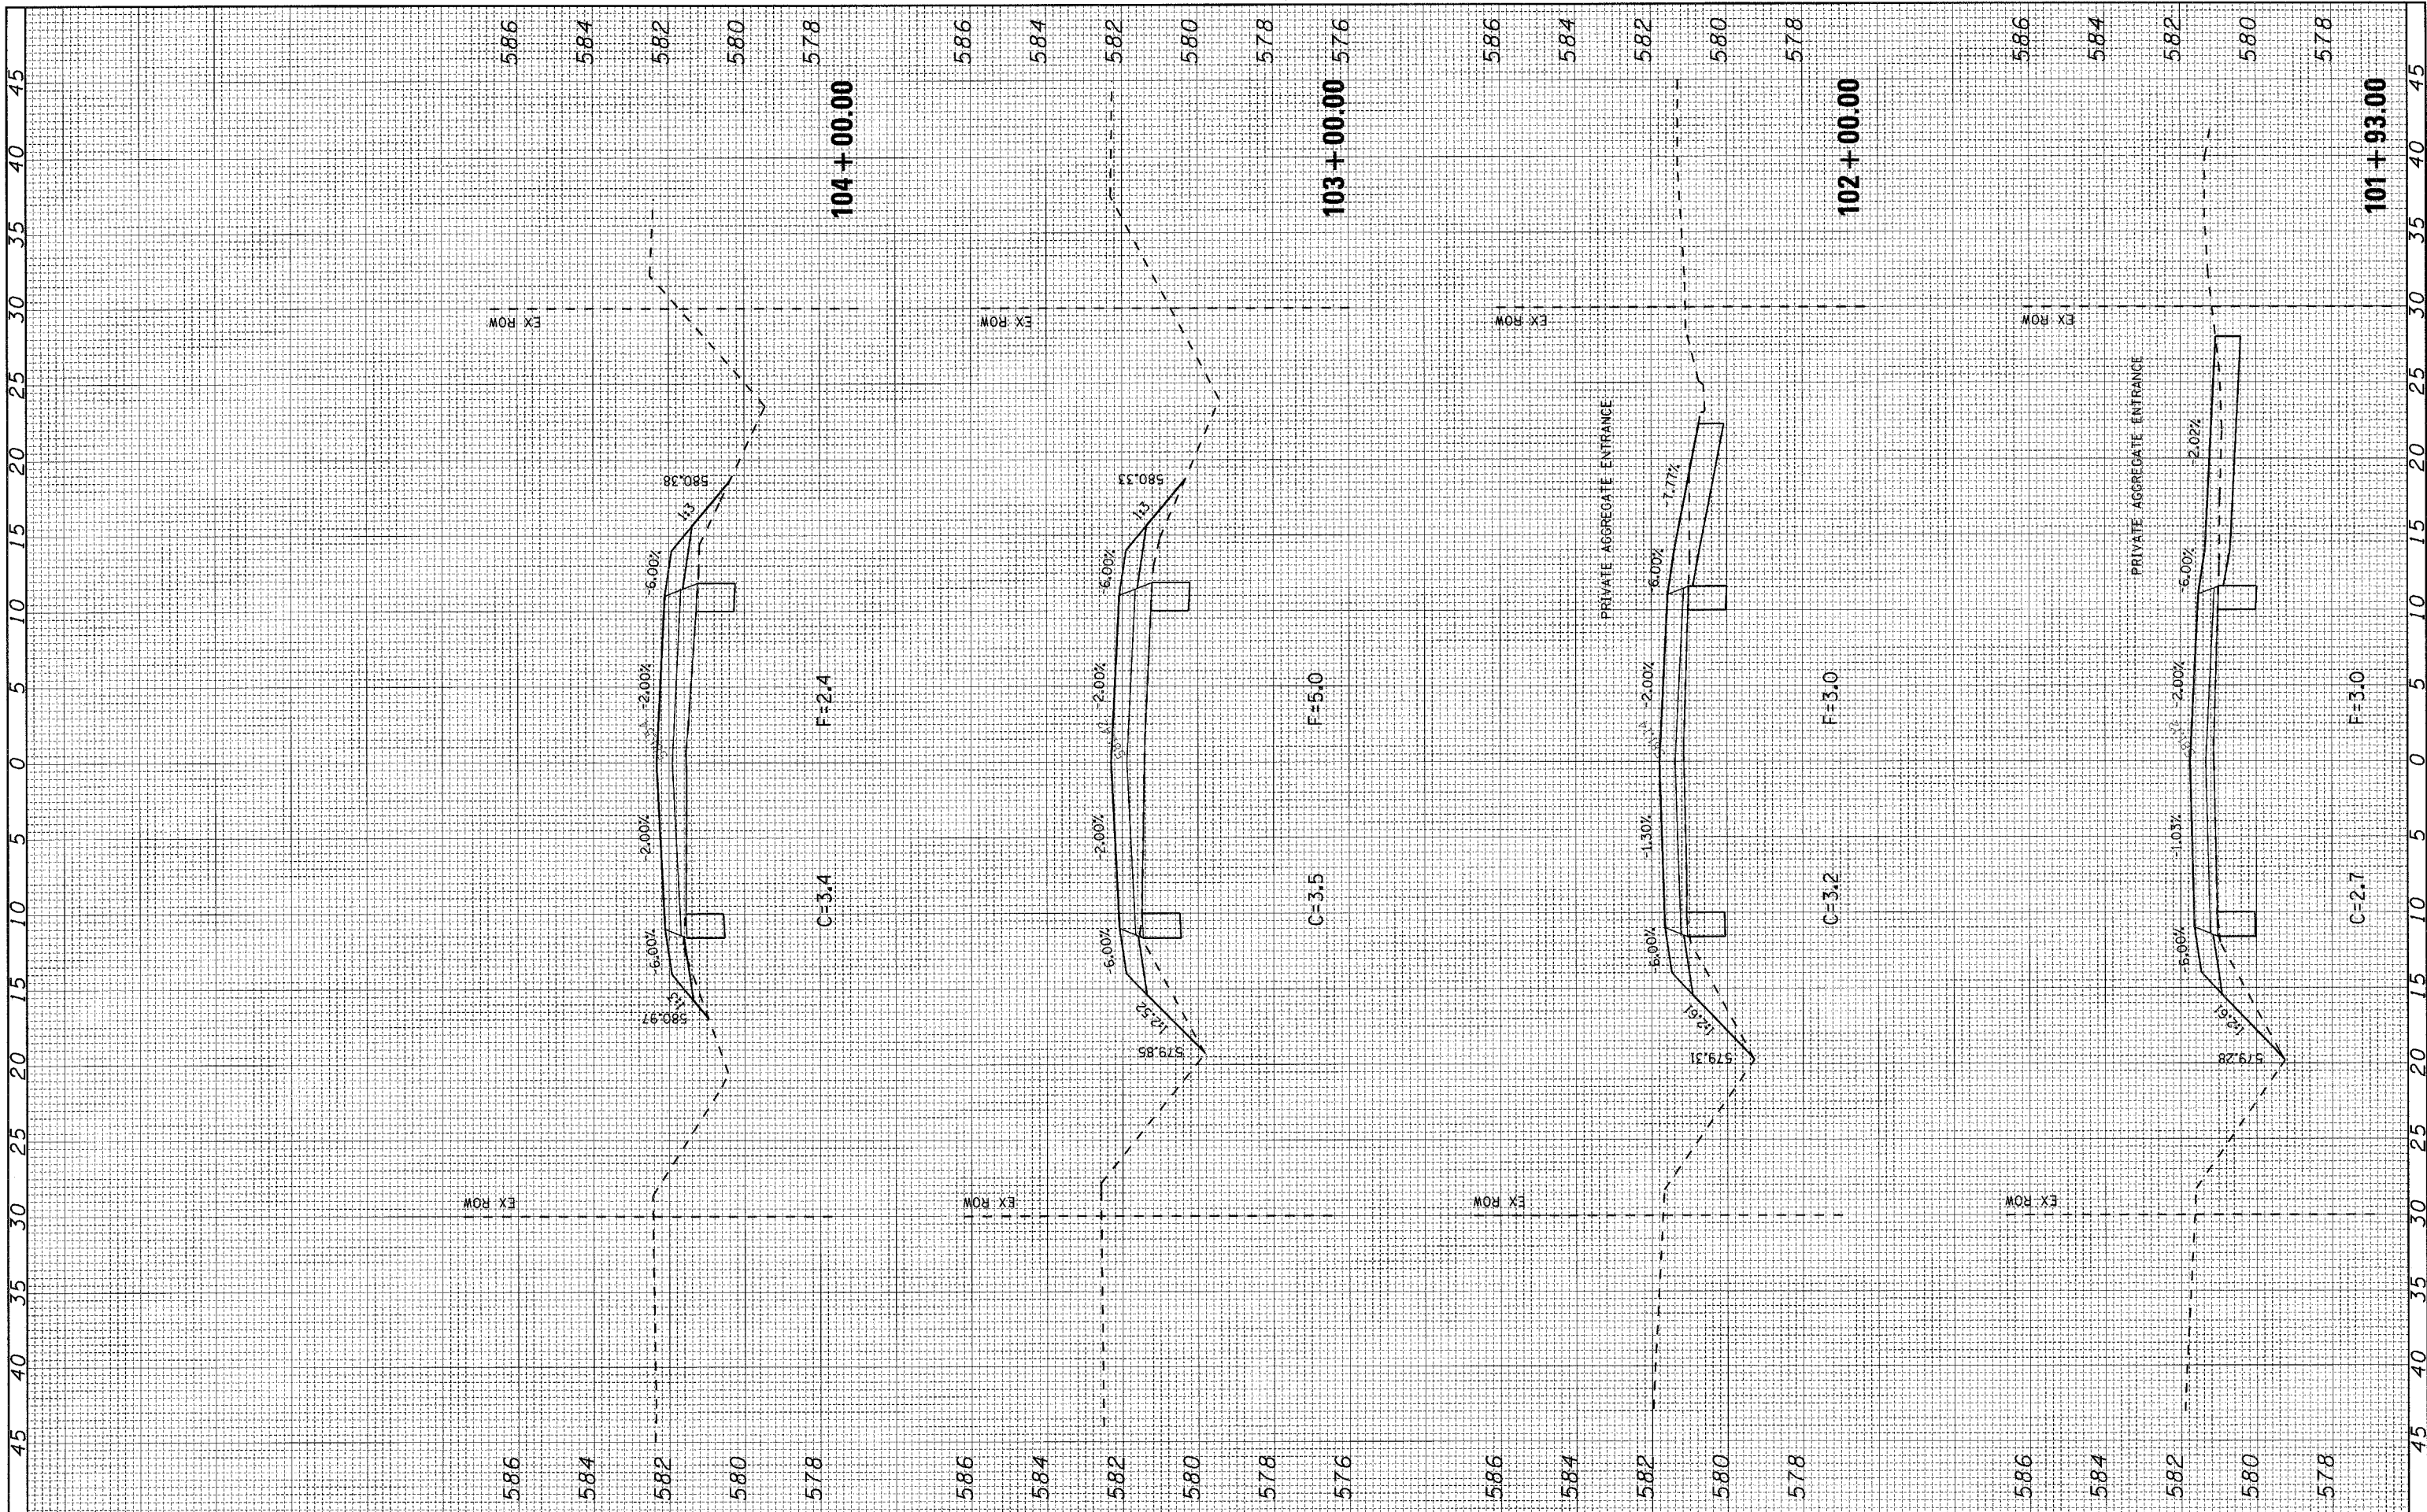

FILE NAME = H:\5592\ss_SorentoRd_3to1_5592_F.dgn

USER NAME = _USERDESCR_

PLOT SCALE = 5.0000' / IN.

PLOT DATE = 3/21/2008

DESIGNED - DLD

DRAWN - KOJ

CHECKED -

DATE - 1-17-08

REVISED -

REVISED -

REVISED -

REVISED -

STATE OF ILLINOIS
DEPARTMENT OF TRANSPORTATION

CROSS SECTIONS - SORENTO ROAD

SCALE: SHEET NO. OF SHEETS STA. 101+93.00 TO STA. 104+00.00

| | | | | |
|---------------------|---------------------------|--------------------|--------------|-----------|
| F.A.S. RTE. | SECTION | COUNTY | TOTAL SHEETS | SHEET NO. |
| 777 | 05-00080-00-RS | BOND | 90 | 65 |
| FED. ROAD DIST. NO. | ILLINOIS FED. AID PROJECT | CONTRACT NO. 97341 | | |