


FINAL SURVEY	SURVEYED	BY	DATE
NOTE BOOK NO.	PLOTTED		
	REMARKS		
	AREAS CHECKED		

ORIGINAL SURVEY	SURVEYED	BY	DATE
NOTE BOOK NO.	PLOTTED		
	REMARKS		
	AREAS CHECKED		

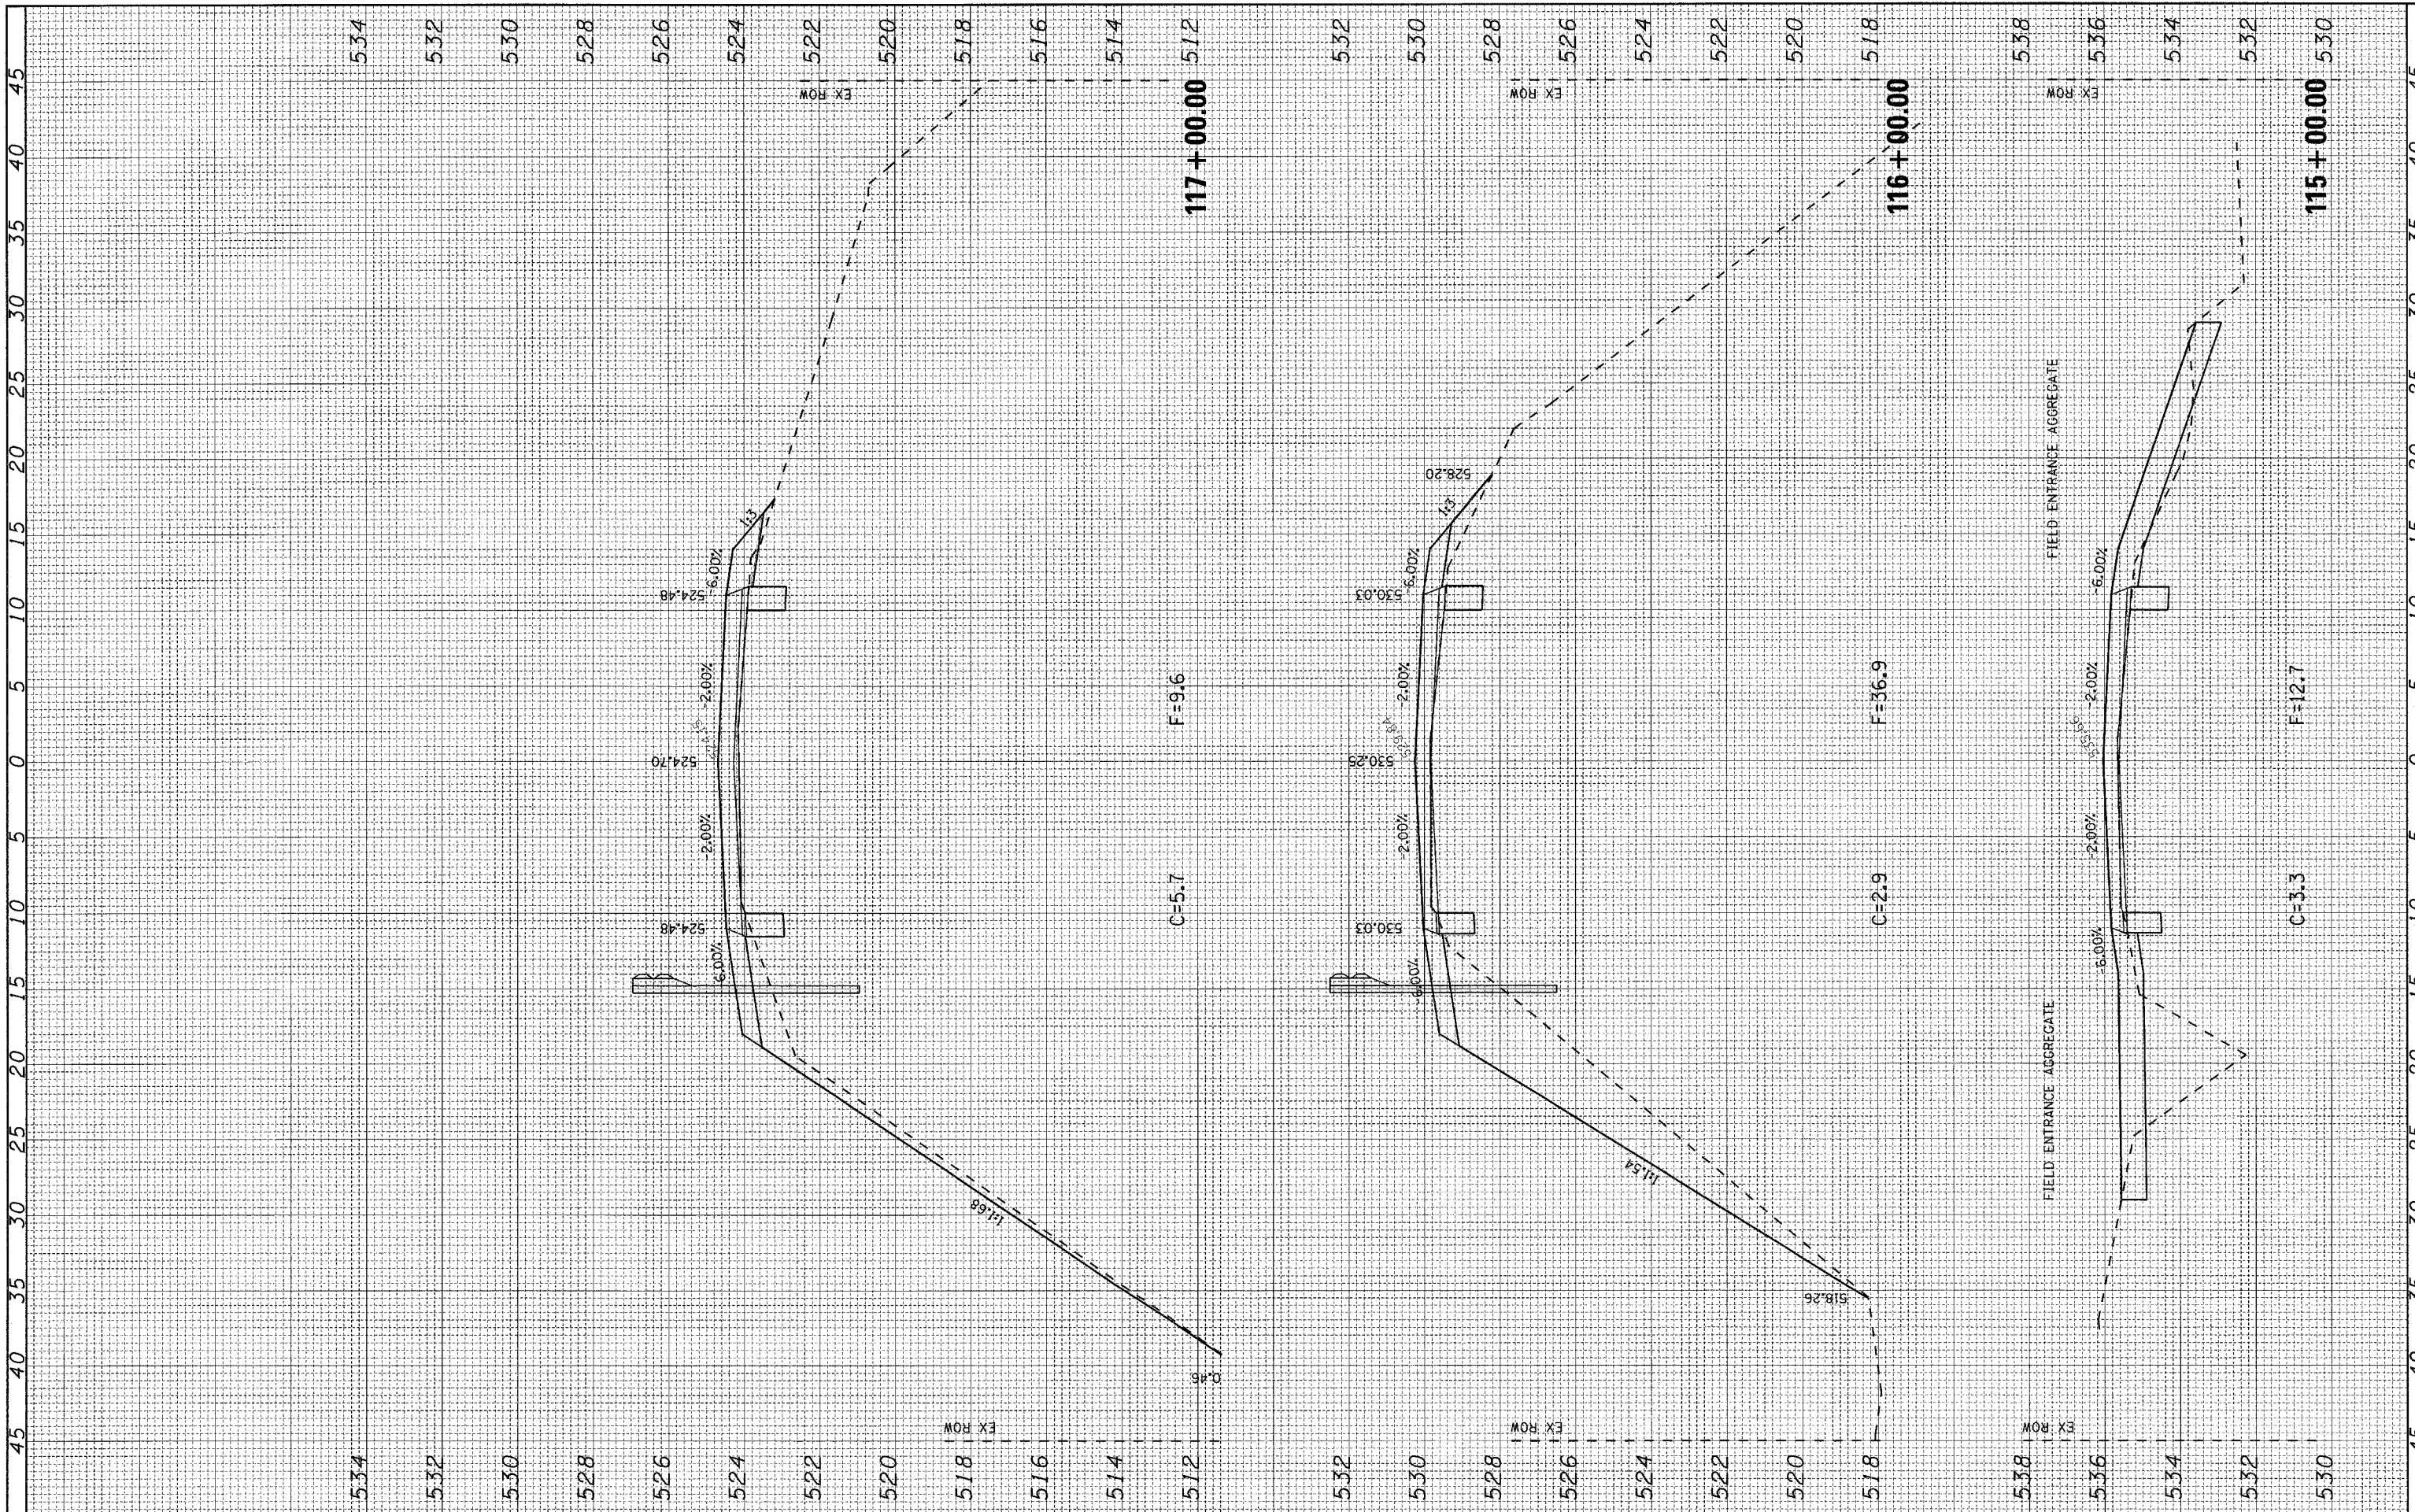

FILE NAME = H:\5592\sa\_SorentoRd\_3to1\_5592\_F.dgn  
 USER NAME = \_USERDESCR\_

PLOT SCALE = 5.0000' / IN.  
 PLOT DATE = 3/21/2008

DESIGNED - DLD  
 DRAWN - KOJ  
 CHECKED -  
 DATE - 1-17-08

REVISED -  
 REVISED -  
 REVISED -

**STATE OF ILLINOIS  
 DEPARTMENT OF TRANSPORTATION**

**CROSS SECTIONS - SORENTO ROAD**  
 SCALE: SHEET NO. OF SHEETS STA. 115+00.00 TO STA. 117+00.00

F.A.S. RTE.	SECTION	COUNTY	TOTAL SHEETS	SHEET NO.
777	05-00080-00-R5	BOND	90	70
FED. ROAD DIST. NO.		ILLINOIS FED. AID PROJECT		
		CONTRACT NO. 97341		