


FINAL SURVEY	DATE
SURVEYED	BY
PLOTTED	
NOTE BOOK	
AREAS CHECKED	
NO.	

ORIGINAL SURVEY	DATE
SURVEYED	BY
PLOTTED	
NOTE BOOK	
AREAS CHECKED	
NO.	

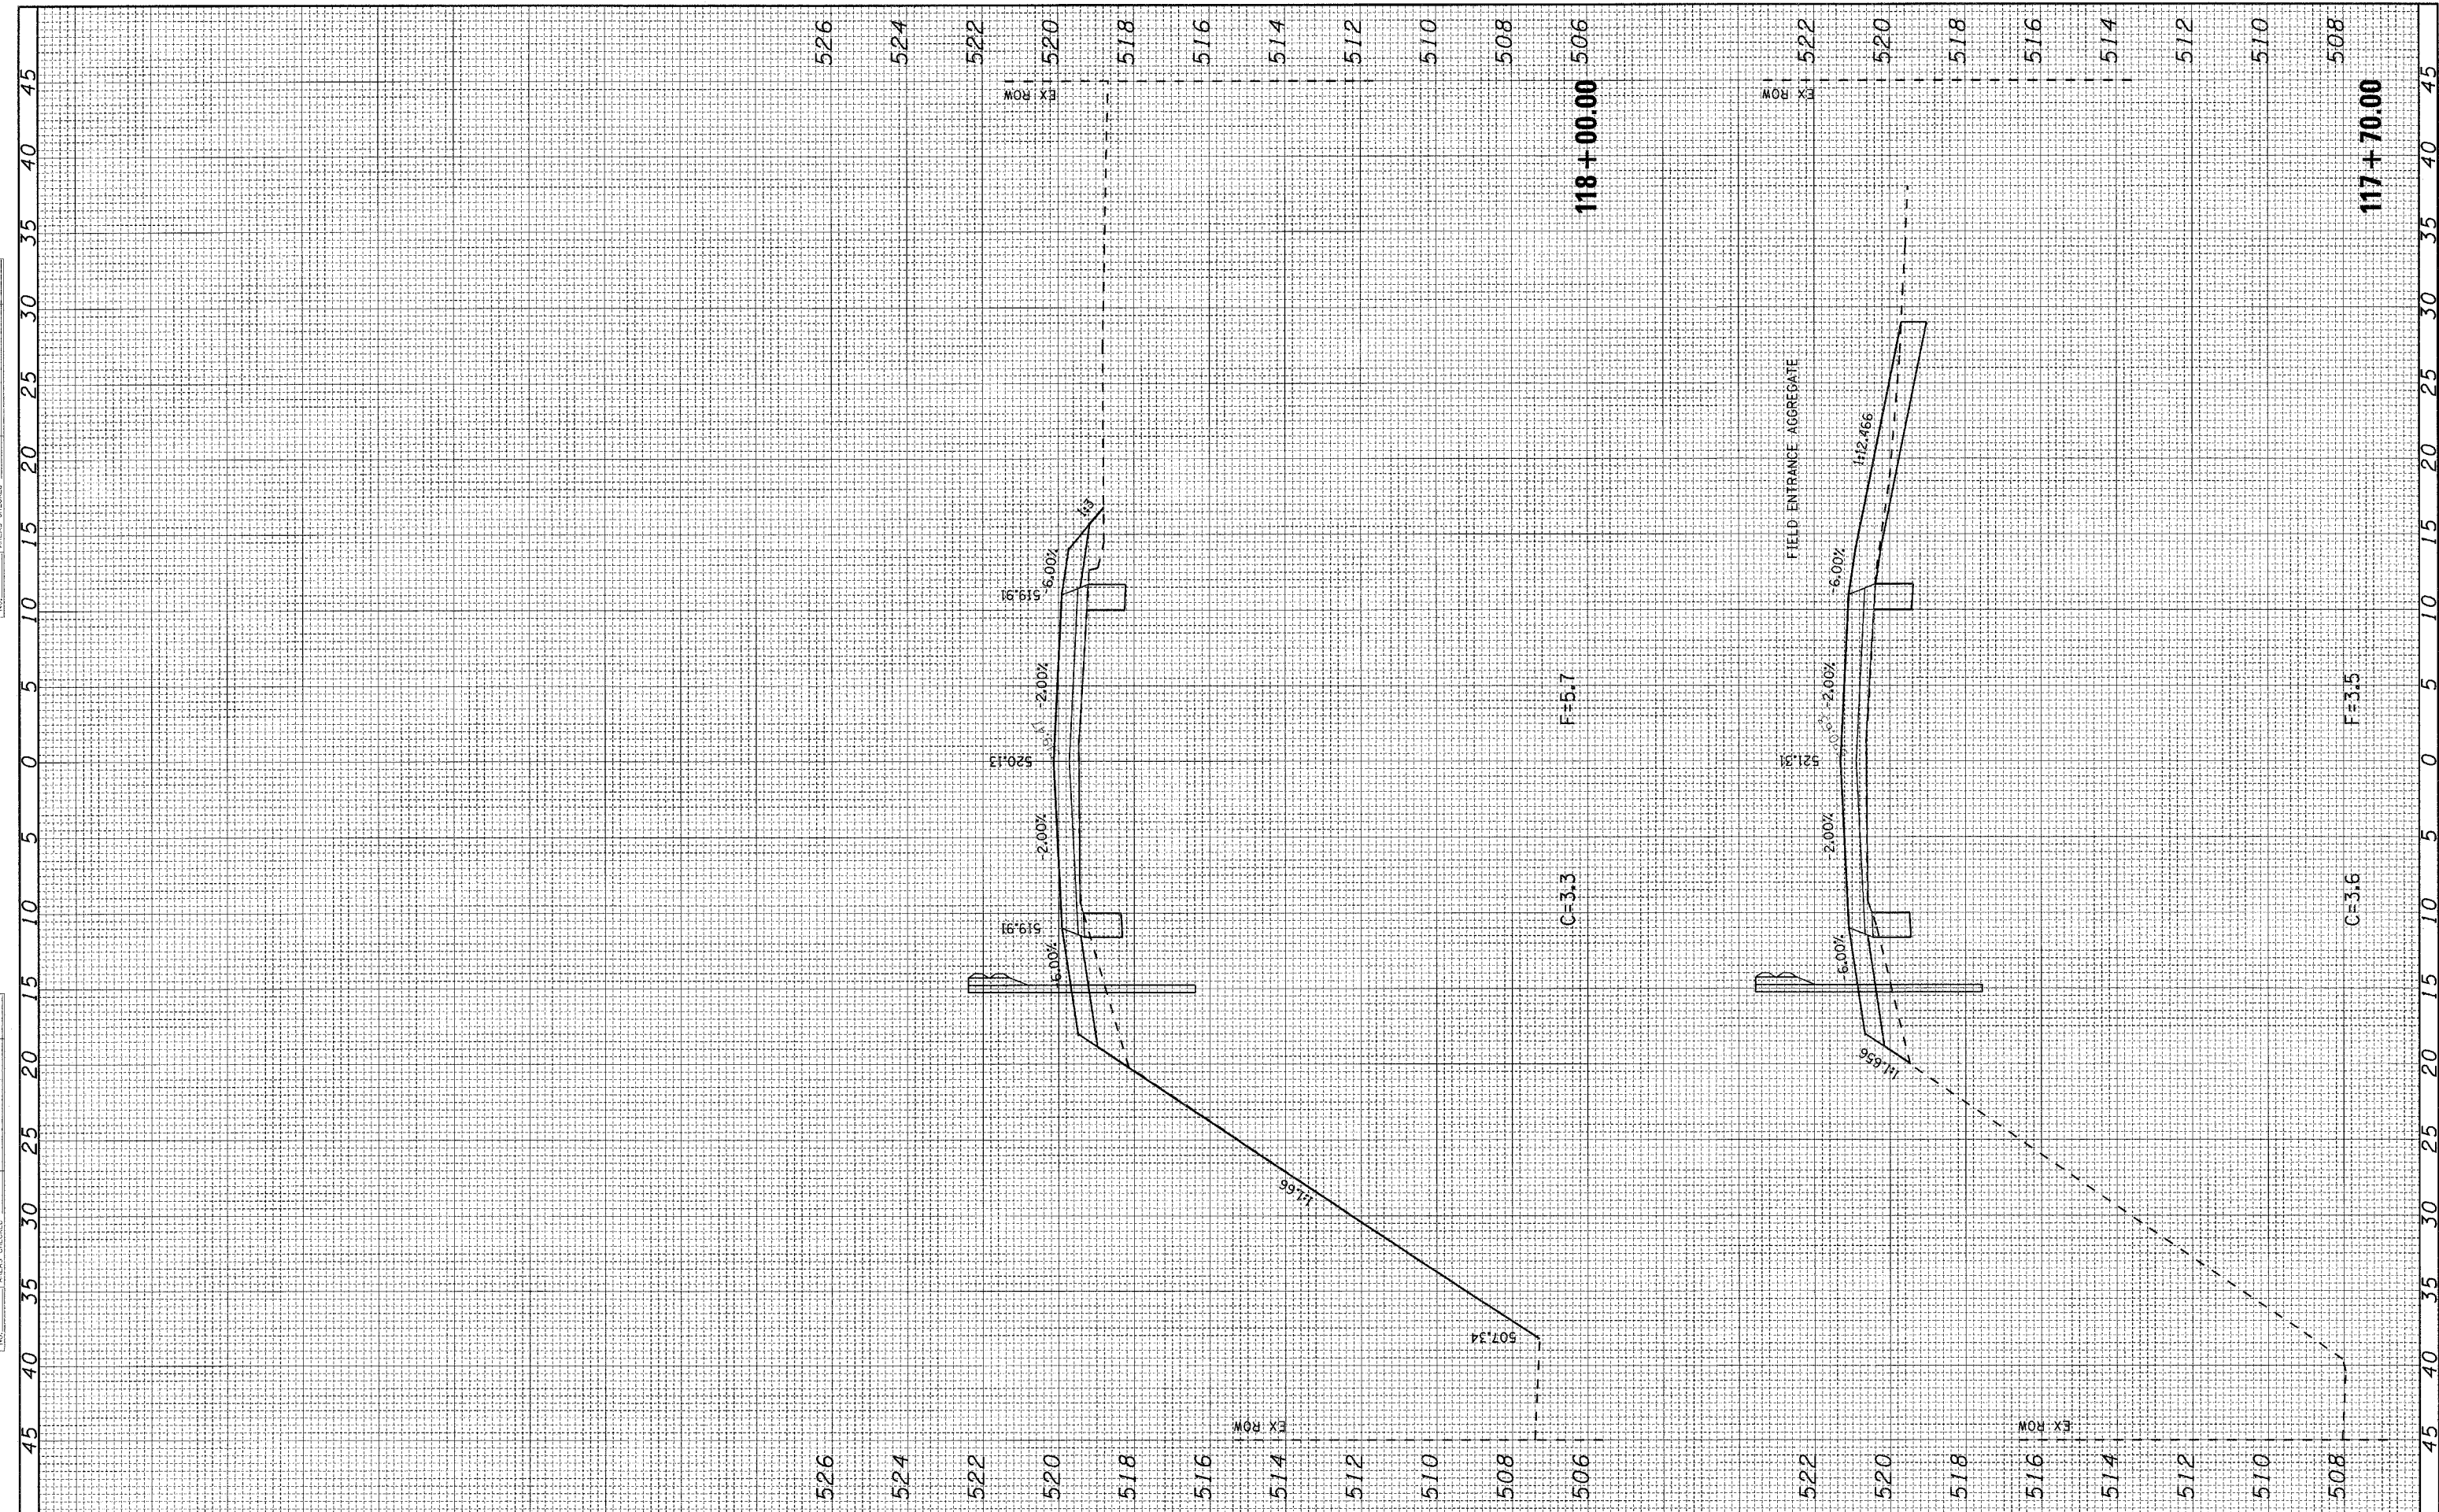

FILE NAME = H:\5592\ss_SorentoRd_3to1_5592_F.dgn

USER NAME = _USERDESCR_

PLOT SCALE = 5.0000' / IN.

PLOT DATE = 3/21/2008

DESIGNED - DLD

DRAWN - KOJ

CHECKED -

DATE - 1-17-08

REVISED -

REVISED -

REVISED -

REVISED -

STATE OF ILLINOIS
DEPARTMENT OF TRANSPORTATION

CROSS SECTIONS - SORENTO ROAD

SCALE: SHEET NO. OF SHEETS STA. 117+70.00 TO STA. 118+00.00

F.A.S. RTE. 777	SECTION 05-0080-00-RS	COUNTY BOND	TOTAL SHEETS 90	SHEET NO. 71
FED. ROAD DIST. NO. ILLINOIS FED. AID PROJECT		CONTRACT NO. 97341		