


FINAL SURVEY	DATE
SURVEYED	BY
NOTE BOOK	NO.
TEMPLATE	AREAS CHECKED
AREAS CHECKED	

ORIGINAL SURVEY	DATE
SURVEYED	BY
NOTE BOOK	NO.
TEMPLATE	AREAS CHECKED
AREAS CHECKED	

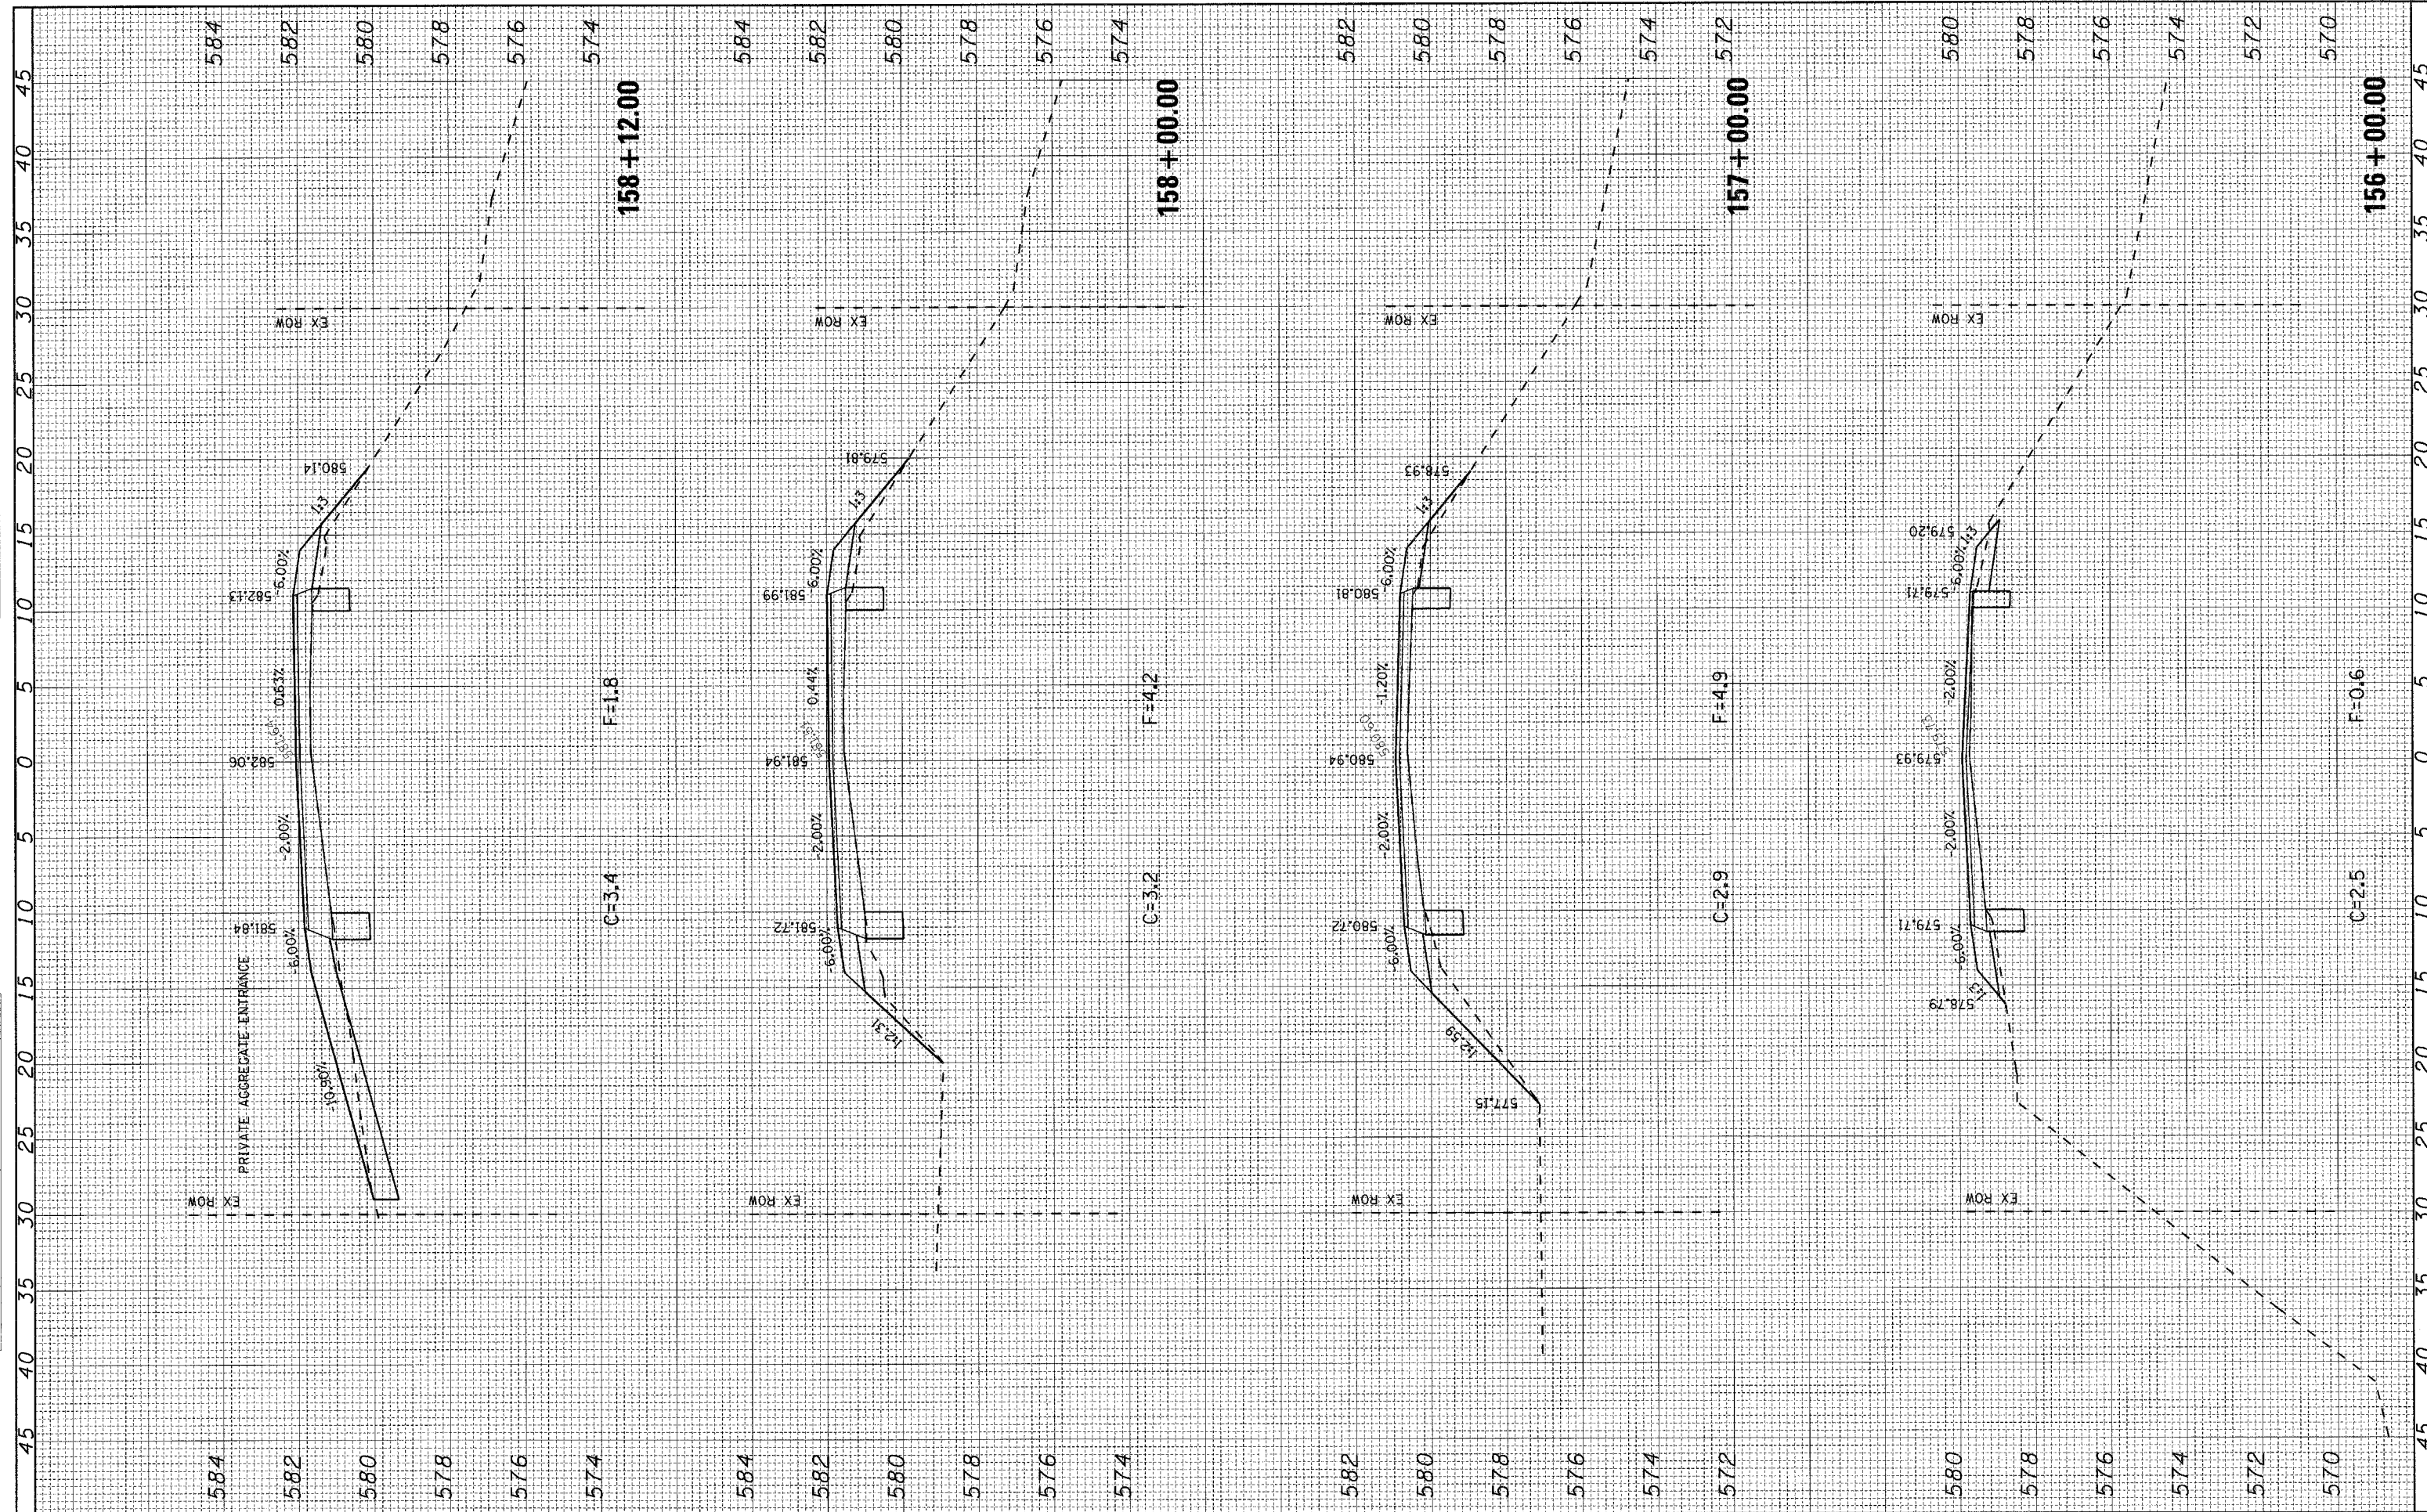

FILE NAME = H:\5592\vs_sorentoRd_3to1_5592_F.dgn
 USER NAME = USERDESCR.
 DESIGNED - DLD
 DRAWN - KOJ
 CHECKED -
 DATE - 1-17-08

PLOT SCALE = 5.0000' / IN.
 PLOT DATE = 3/21/2008

REVISIONS:
 REVISED -
 REVISED -
 REVISED -
 REVISED -

**STATE OF ILLINOIS
 DEPARTMENT OF TRANSPORTATION**

CROSS SECTIONS - SORENTO ROAD
 SCALE: SHEET NO. OF SHEETS STA. 156+00.00 TO STA. 158+12.00

F.A.S. RTE. 777	SECTION 05-00080-00-RS	COUNTY BOND	TOTAL SHEETS 90	SHEET NO. 83
FED. ROAD DIST. NO. ILLINOIS FED. AID PROJECT		CONTRACT NO. 97341		