


FINAL SURVEY PLOTTED
 SURVEY PLOTTED
 NOTE BOOK TEMPLATE
 NO. AREAS CHECKED

BY: _____ DATE: _____
 ORIGINAL SURVEY PLOTTED
 SURVEY PLOTTED
 NOTE BOOK TEMPLATE
 NO. AREAS CHECKED

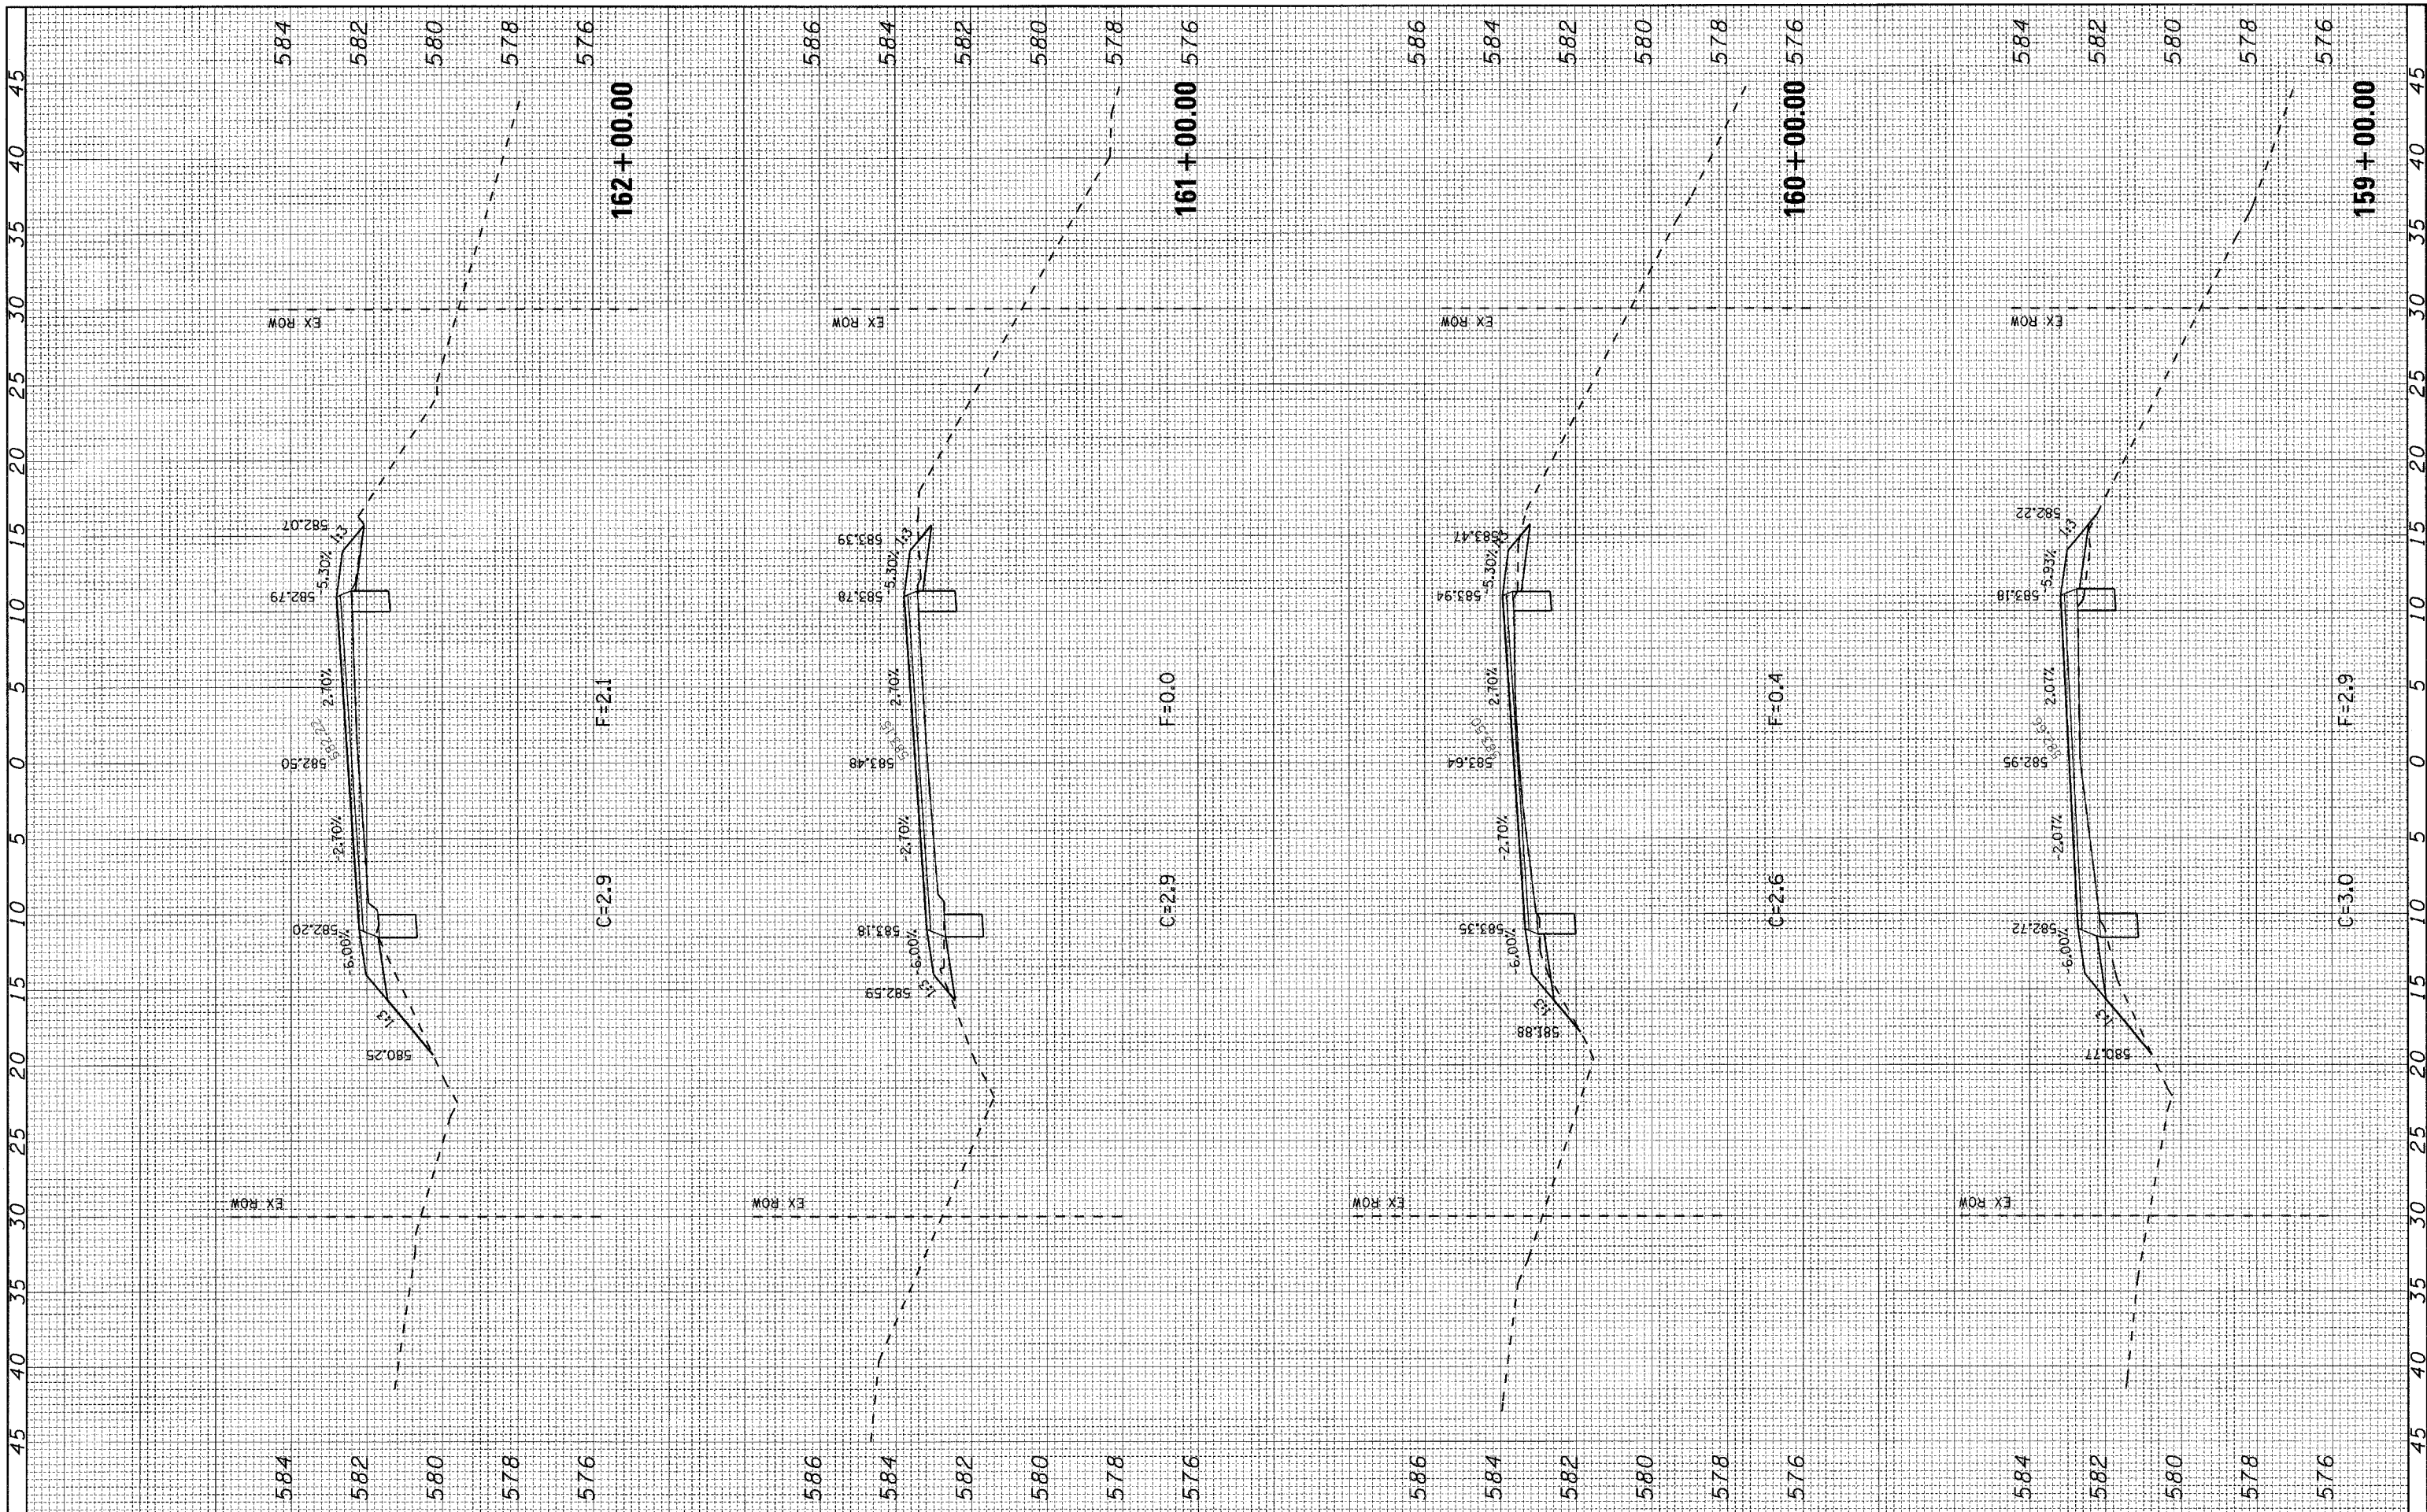

FILE NAME = H:\5592\ss_SorentoRd_3tol_5592.F.dgn
 USER NAME = _USERDESCR_

DESIGNED - DLD
 DRAWN - KOJ
 CHECKED -
 DATE - 1-17-08

REVISD -
 REVISD -
 REVISD -
 REVISD -

STATE OF ILLINOIS
 DEPARTMENT OF TRANSPORTATION

CROSS SECTIONS - SORENTO ROAD
 SCALE: SHEET NO. OF SHEETS STA. 159+00.00 TO STA. 162+00.00

F.A.S. RTE. 777	SECTION 05-00080-00-RS	COUNTY BOND	TOTAL SHEETS 90	SHEET NO. 84
FED. ROAD DIST. NO. ILLINOIS FED. AID PROJECT		CONTRACT NO. 97341		