


FINAL SURVEY	SURVEYED	BY	DATE
NOTE BOOK	PLOTTED		
NO.	TEMP. DATE		
	AREAS CHECKED		

ORIGINAL SURVEY	SURVEYED	BY	DATE
NOTE BOOK	PLOTTED		
NO.	TEMP. DATE		
	AREAS CHECKED		

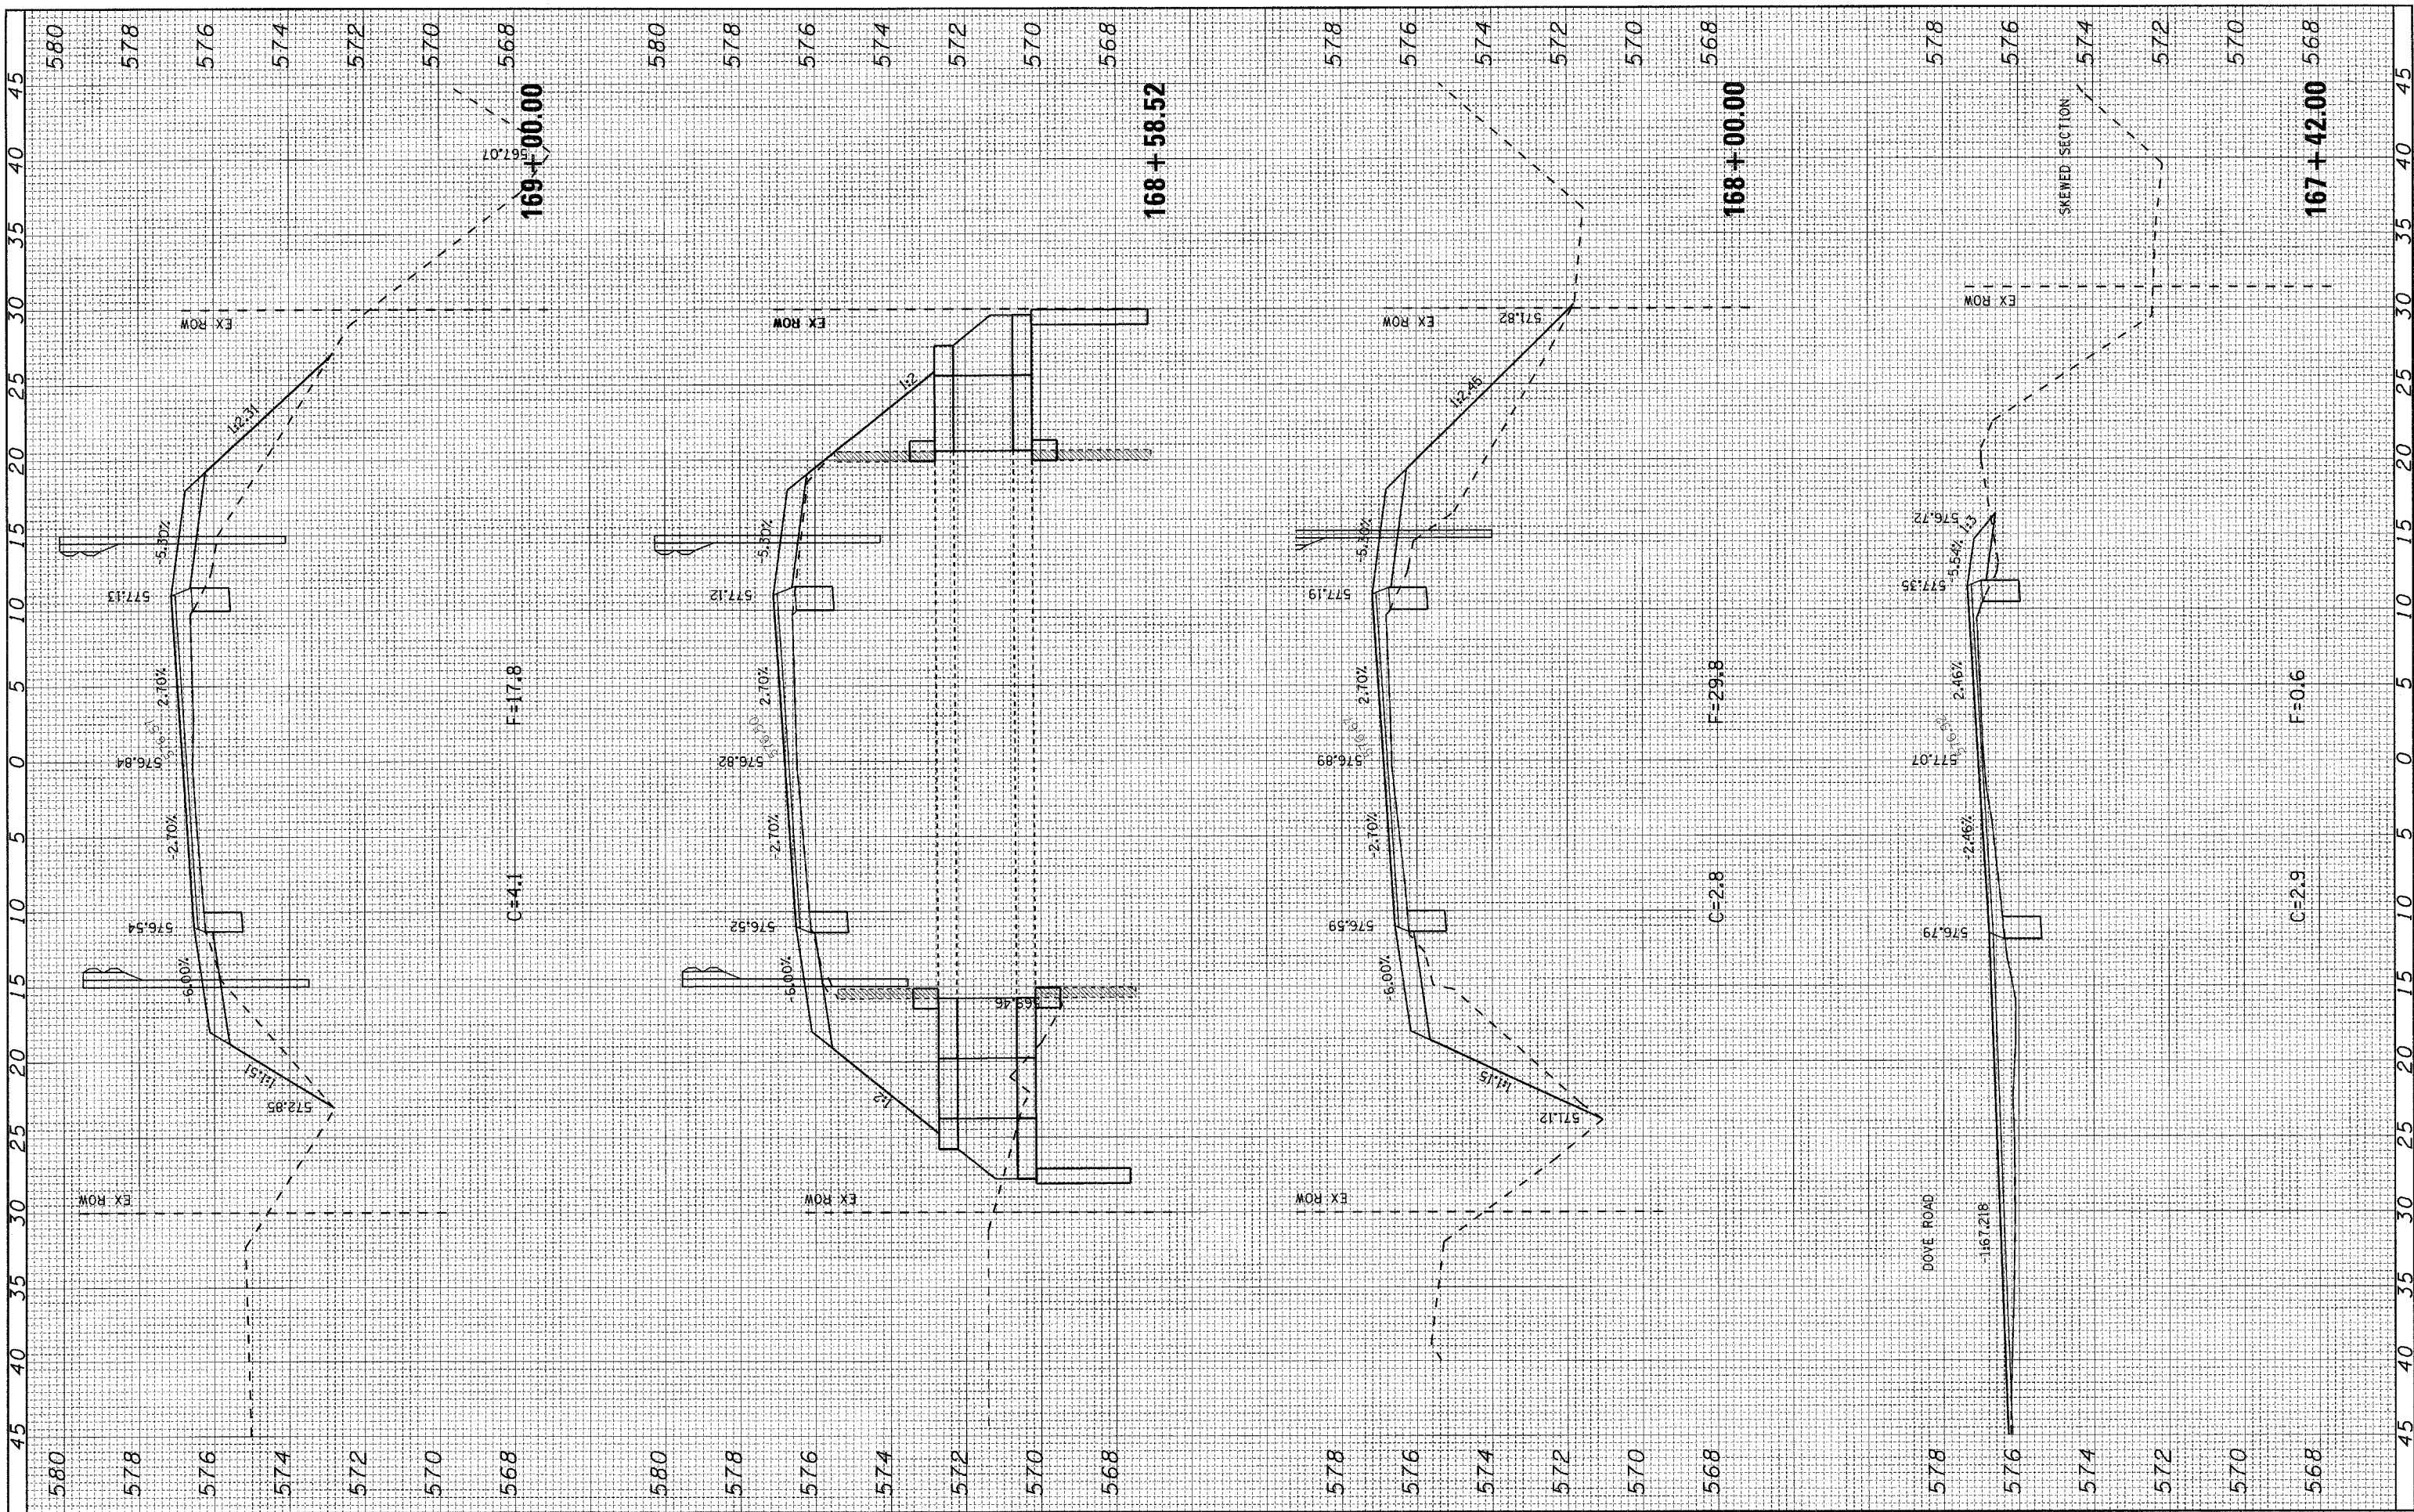

FILE NAME = H:\5592\ss\_SorentoRd\_3tol\_5592.F.dgn  
 USER NAME = \_USERDESCR\_

DESIGNED - DLD  
 DRAWN - KOJ  
 CHECKED -  
 DATE - 1-17-08

REVISIONS  
 REVISIONS  
 REVISIONS  
 REVISIONS

**STATE OF ILLINOIS  
 DEPARTMENT OF TRANSPORTATION**

**CROSS SECTIONS - SORENTO ROAD**  
 SCALE: SHEET NO. OF SHEETS STA. 167+42.00 TO STA. 169+00.00

F.A.S. RTE.	SECTION	COUNTY	TOTAL SHEETS	SHEET NO.
777	05-00080-00-RS	BOND	90	87
FED. ROAD DIST. NO.	ILLINOIS FED. AID PROJECT	CONTRACT NO.	97341	