



GENERAL NOTES

1. ALL HAZARDS WITHIN THE WORK ZONE SHALL BE PROTECTED WITH TYPE 1 BARRICADES WITH TYPE A FLASHING LIGHTS
2. ALL CONSTRUCTION SIGNS SHALL MEET THE REQUIREMENTS OF THE LATEST EDITION OF THE "MANUAL ON UNIFORM TRAFFIC CONTROL DEVICES FOR STREETS AND HIGHWAYS".

NO.	DESCRIPTION

SMS ENGINEERS
 Sheppard, Morgan & Schwaab, Inc.
 CONSULTING ENGINEERS AND LAND SURVEYORS
 215 Market Street, P.O. Box E, Alton, IL 62002, 618462-9705 E-mail: sms@smsengineers.com
 1905 Central Industrial Drive, Granite City, IL 62040, 618677-7470 E-mail: msg@smsemp.com

- SYMBOLS**
- WORK AREA
 - TYPE III BARRICADE WITH FLASHING LIGHTS
 - TYPE II BARRICADE WITH FLASHING LIGHTS
 - DRUM WITH FLASHING LIGHT
 - CONE
 - SIGN
 - FLASHING LIGHT
 - W20-1(0)-48
 - R11-2
 - W20-3(0)-48
 - W20-3(0)-48
 - BLACK ARROW ON ORANGE BACKGROUND

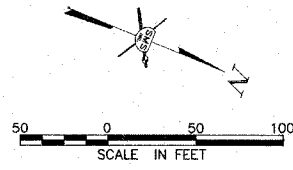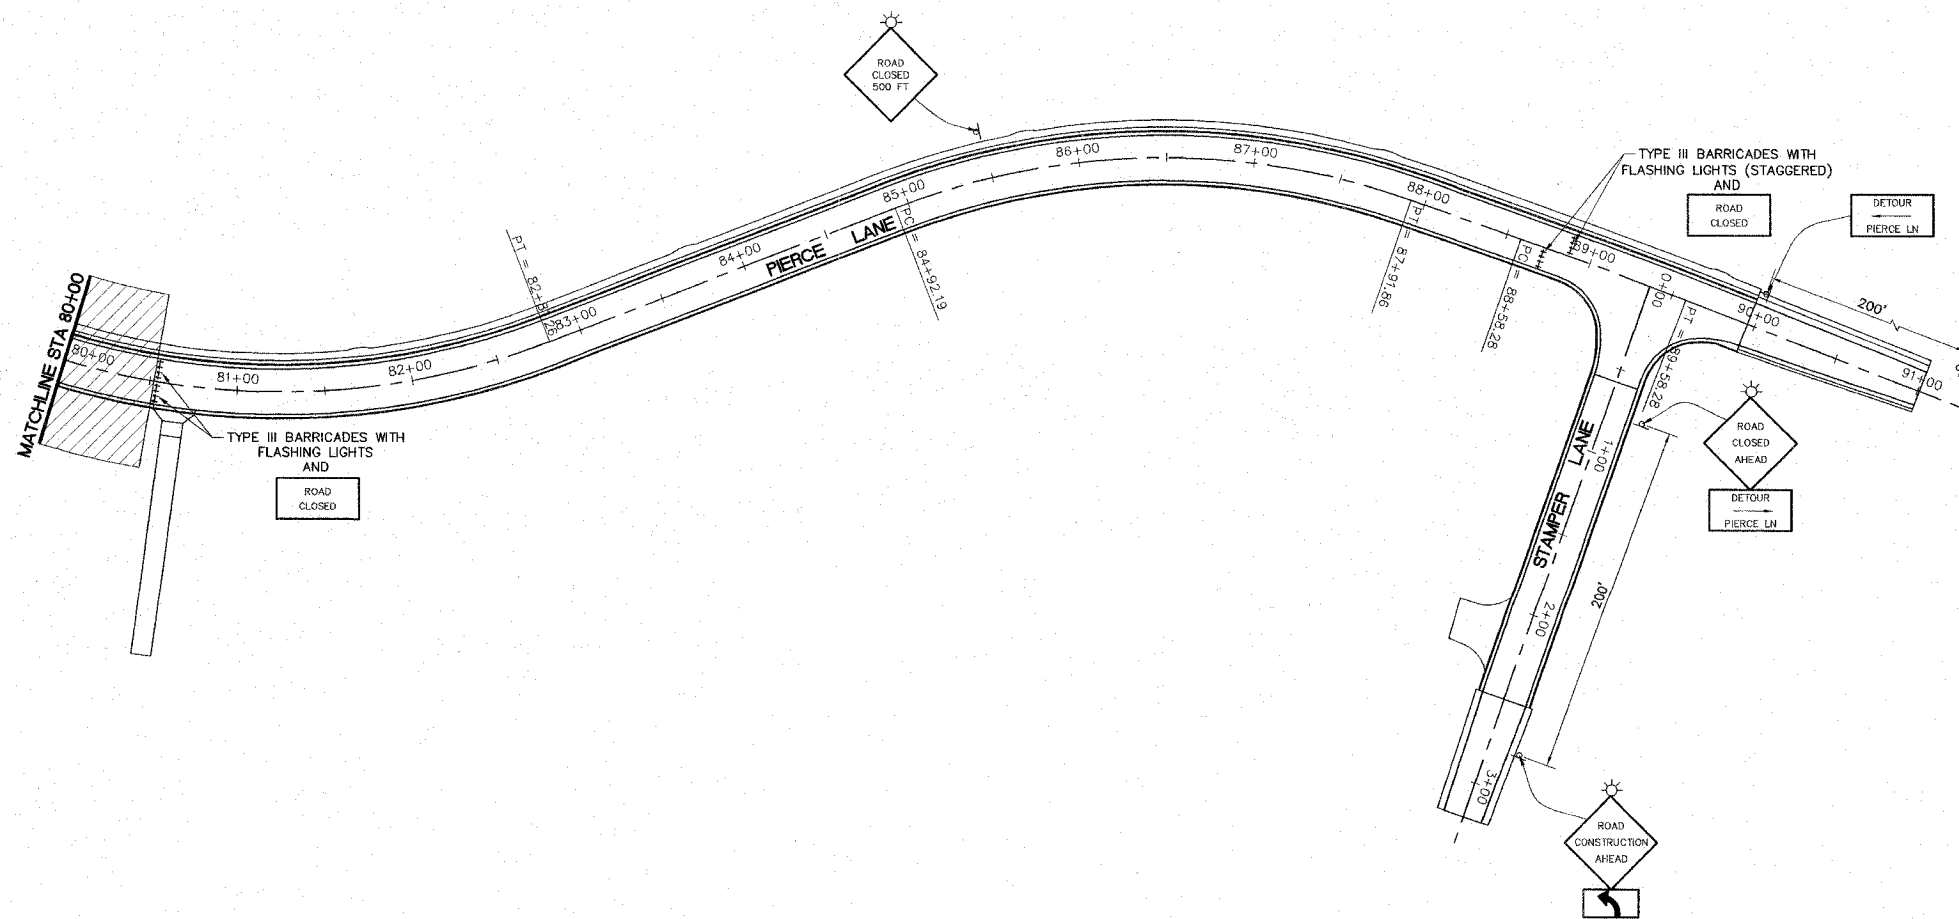

PIERCE LANE IMP. (PHASE 3 AND 4)-GODFREY, ILLINOIS
FAU ROUTE 8985
 05-00001-03-PV (PHASE 3) / 06-00001-04-BR (PHASE 4)
 TRAFFIC CONTROL PLAN - STAGE 3 CONSTRUCTION

DWG. NO.	PRC PH3 PAVT MARK.DWG
REF. BK.	PG.
JOB NO.	436613
DSN. BY:	SJW/DDT
DWN. BY:	BGS
CHK. BY:	SJW
DATE:	FEBRUARY, 2008
SCALE:	1"=50'
SHEET:	24 OF 61

S:\land projects\GODFREY-PIERCE LN PH3 436613\dwg\PRC PH3 TRAFFIC CONTROL.dwg, 4/14/2008 9:32:25 AM, bgs@sms.com, 150