
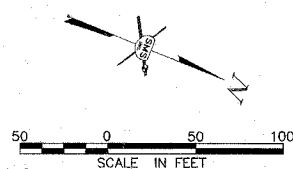


REVISIONS

**SMS** Sheppard, Morgan & Schwaab, Inc.  
 CONSULTING ENGINEERS AND LAND SURVEYORS  
 215 Weber Street, P.O. Box E, Alton, IL 62002, 618462-9755 E-mail: sms@smsengineers.com  
 1700 Central Industrial Drive, Granite City, IL 62040, 618677-7670 E-mail: ms@smsengineers.com

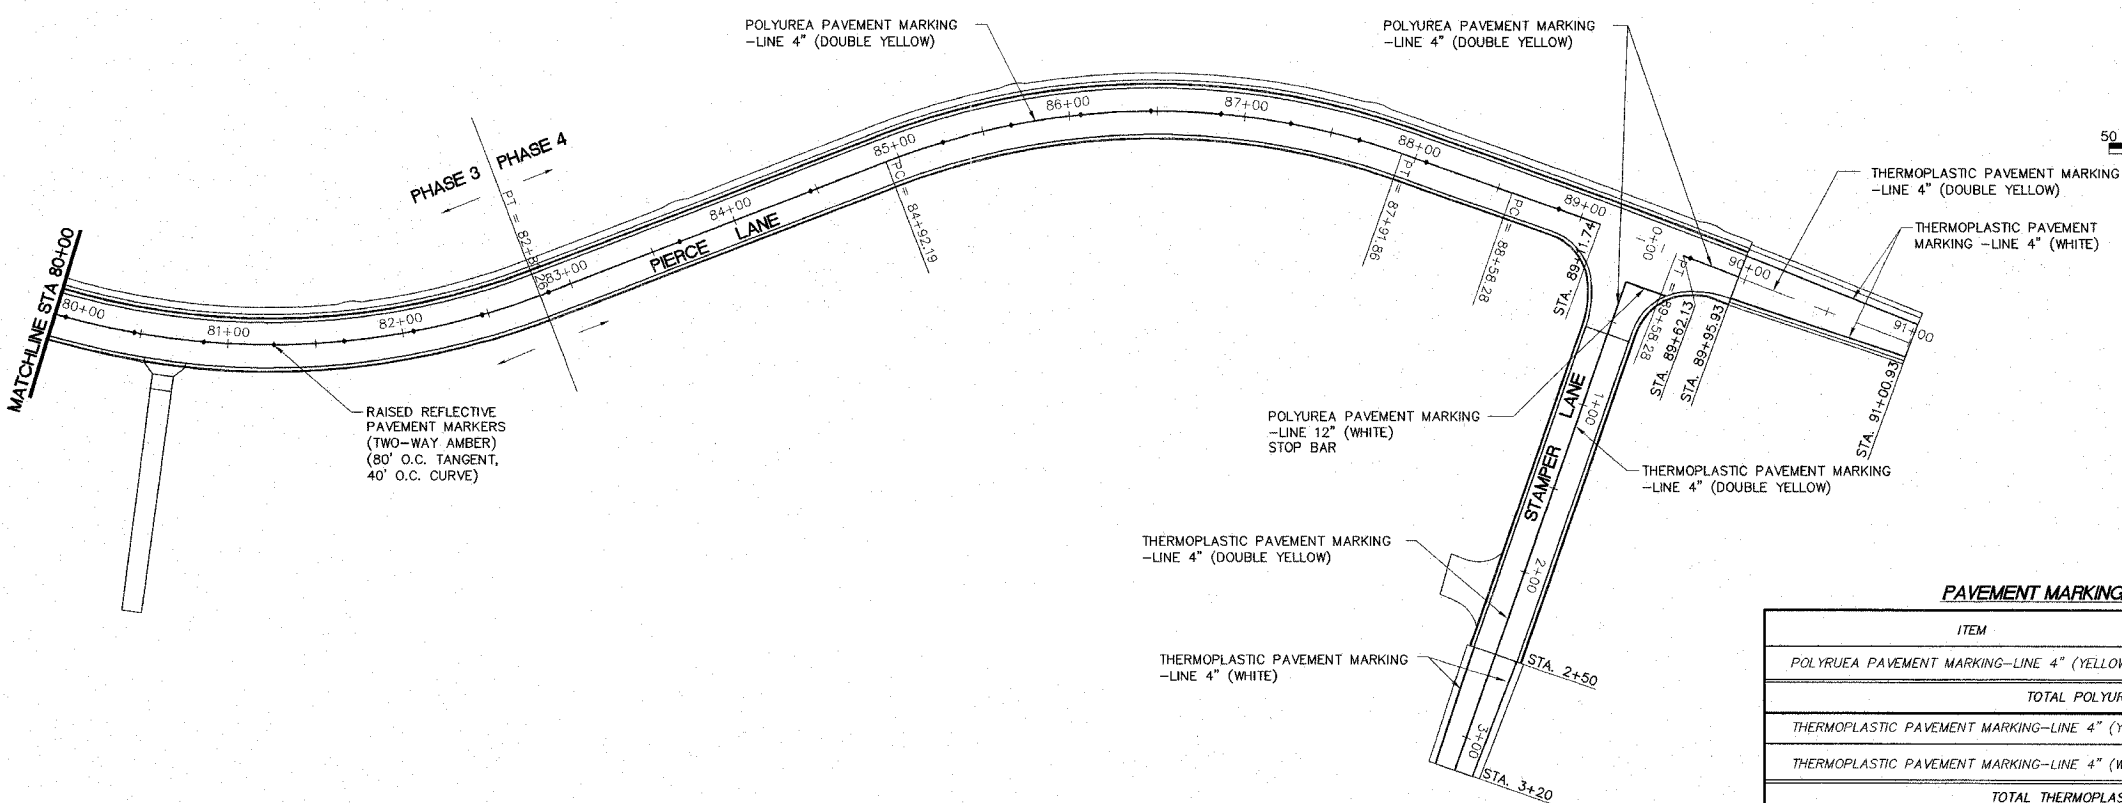

PAVEMENT MARKING QUANTITIES		
ITEM	QUANTITY	UNIT
POLYUREA PAVEMENT MARKING-LINE 4" (YELLOW)	4,500	FOOT
TOTAL POLYUREA 4"	4,500	FOOT
THERMOPLASTIC PAVEMENT MARKING-LINE 4" (YELLOW)	740	FOOT
THERMOPLASTIC PAVEMENT MARKING-LINE 4" (WHITE)	350	FOOT
TOTAL THERMOPLASTIC 4"	1,090	FOOT
POLYUREA PAVEMENT MARKING-LINE 12" (WHITE)	25	FOOT
TOTAL POLYUREA 12"	25	FOOT
◆ RAISED REFLECTIVE PAVEMENT MARKERS (TWO-WAY AMBER)	44	EACH
TOTAL REFLECTORS	44	EACH

PIERCE LANE IMP. (PHASE 3 AND 4)-GODFREY, ILLINOIS  
 FAU ROUTE 8985  
 05-00001-03-PV (PHASE 3) / 06-00001-04-BR (PHASE 4)  
 PAVEMENT MARKING PLAN

DWG. NO. PRC PH3 PAVT. MARK.DWG  
 REF. BK. PG.  
 JOB NO. 436613  
 DSN. BY: SJW/DDT  
 DWN. BY: BCS  
 CHK. BY: SJW  
 DATE: FEBRUARY, 2008  
 SCALE: 1"=50'  
 SHEET 28 OF 61