



F.A. RTE.	SECTION	COUNTY	TOTAL SHEET NO.
77	05-09111-00-BR	JERSEY	10
CONTRACT NO. 97344			
FED. ROAD DIST. NO. ILLINOIS FED. AID PROJECT			

DATE	BY
REVISIONS	
NO.	DESCRIPTION

DATE	BY
REVISIONS	
NO.	DESCRIPTION

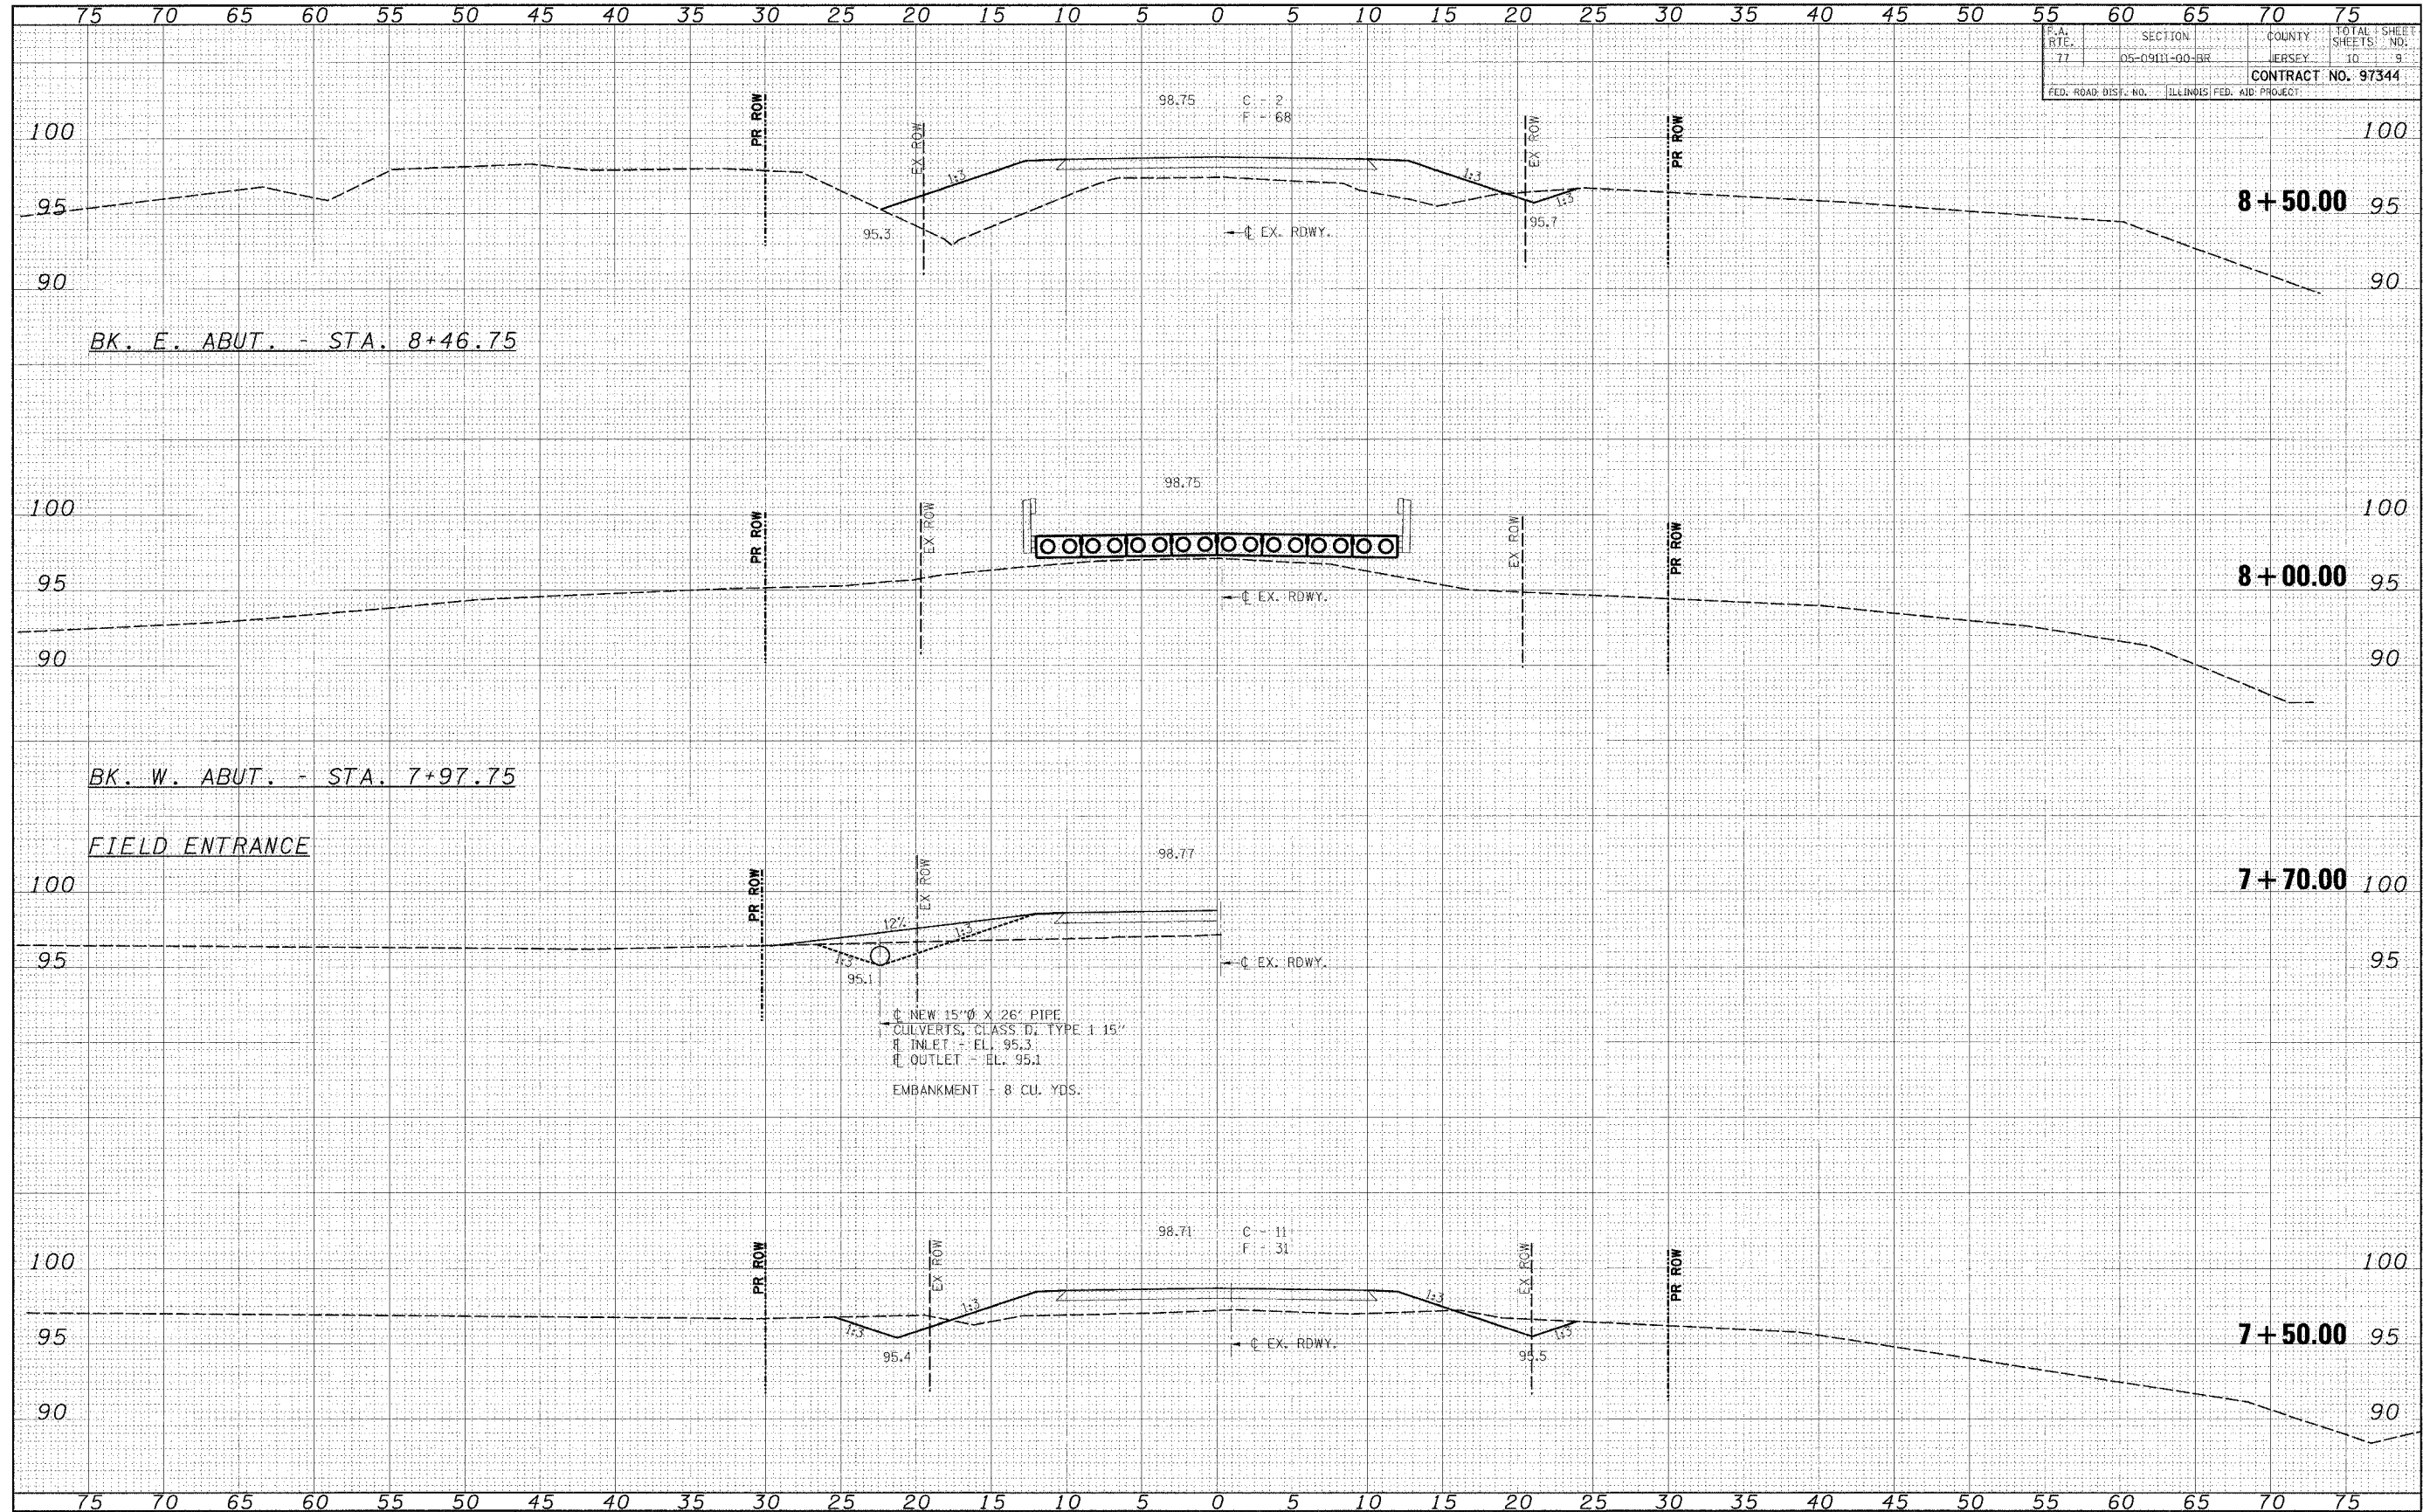

FILE NAME	USER NAME	DESIGNED	REVISED	 Allen Henderson & Associates, Inc. Civil and Structural Engineers Springfield, IL. 62703 Phone: (217)544-8033 IL Design Firm No. 184-001907	CROSS SECTIONS SCALE: 1" = 5' SHEET NO. 10 OF 10 SHEETS STA. 7+50.00 TO STA. 8+50.00	F.A. RTE.	SECTION	COUNTY	TOTAL SHEET NO.
#FILES		DRAWN	REVISED			77	05-09111-00-BR	JERSEY	10
		CHECKED	REVISED			CONTRACT NO. 97344			
		DATE	REVISED			FED. ROAD DIST. NO. ILLINOIS FED. AID PROJECT			