


SECTION NO.	COUNTY HIGHWAY	COUNTY	SHEET OF SHEETS
02-00261-02-BR	83	ST. CLAIR	13 OF 14
FHWA REG. NO.	ILLINOIS	PROJ BROS-163(30)	
FEDERAL AID PROJECT		CONTRACT # 97346	
CROSS SECTIONS			

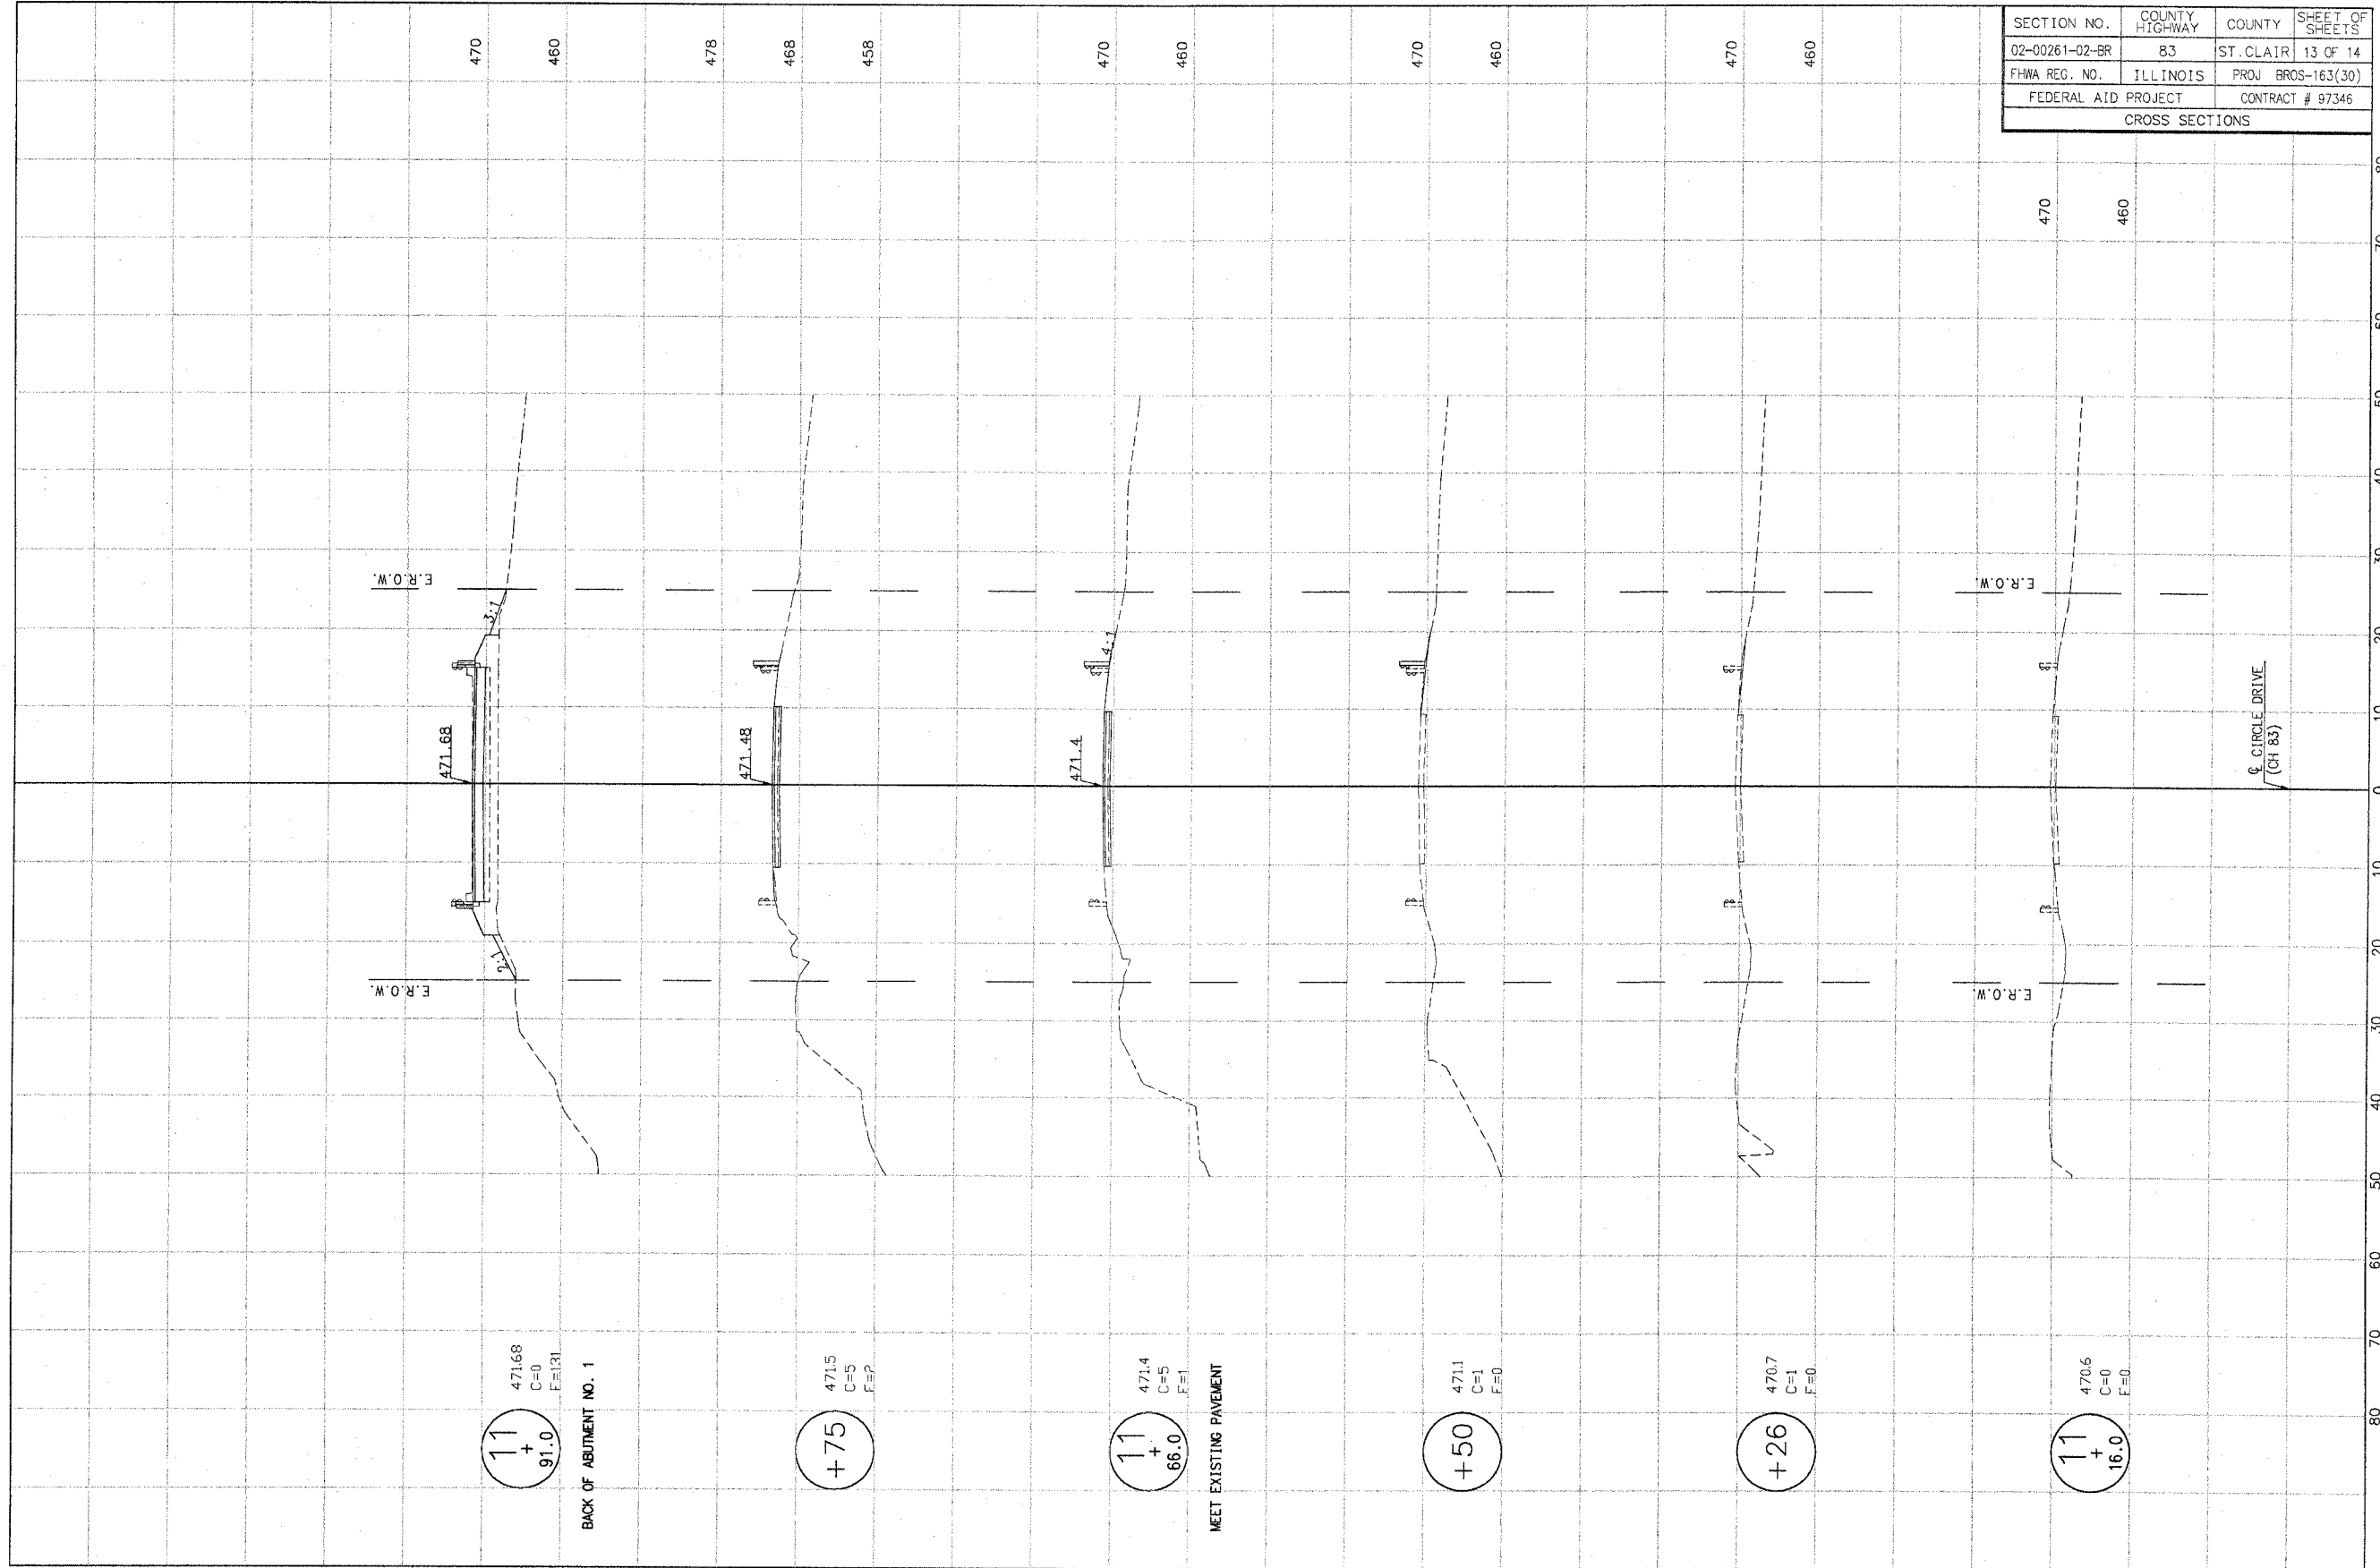

11
 +
 91.0
 471.68
 C=0
 E=131

BACK OF ABUTMENT NO. 1

+75
 471.5
 C=5
 F=2

11
 +
 86.0
 471.4
 C=5
 F=1

MEET EXISTING PAVEMENT

+50
 471.1
 C=1
 F=0

+26
 470.7
 C=1
 F=0

11
 +
 16.0
 470.6
 C=0
 F=0

470

460

478

468

458

470

460

470

460

470

460

470

460

G. CIRCLE DRIVE
(CH 83)

80
70
60
50
40
30
20
10
0
10
20
30
40
50
60
70
80