


SECTION NO.	COUNTY HIGHWAY	COUNTY	SHEET OF SHEETS
02-00261-02-BR	83	ST. CLAIR	14 OF 14
FHWA REG. NO.	ILLINOIS	PROJ BROS-163(30)	
FEDERAL AID PROJECT		CONTRACT # 97346	
CROSS SECTIONS			

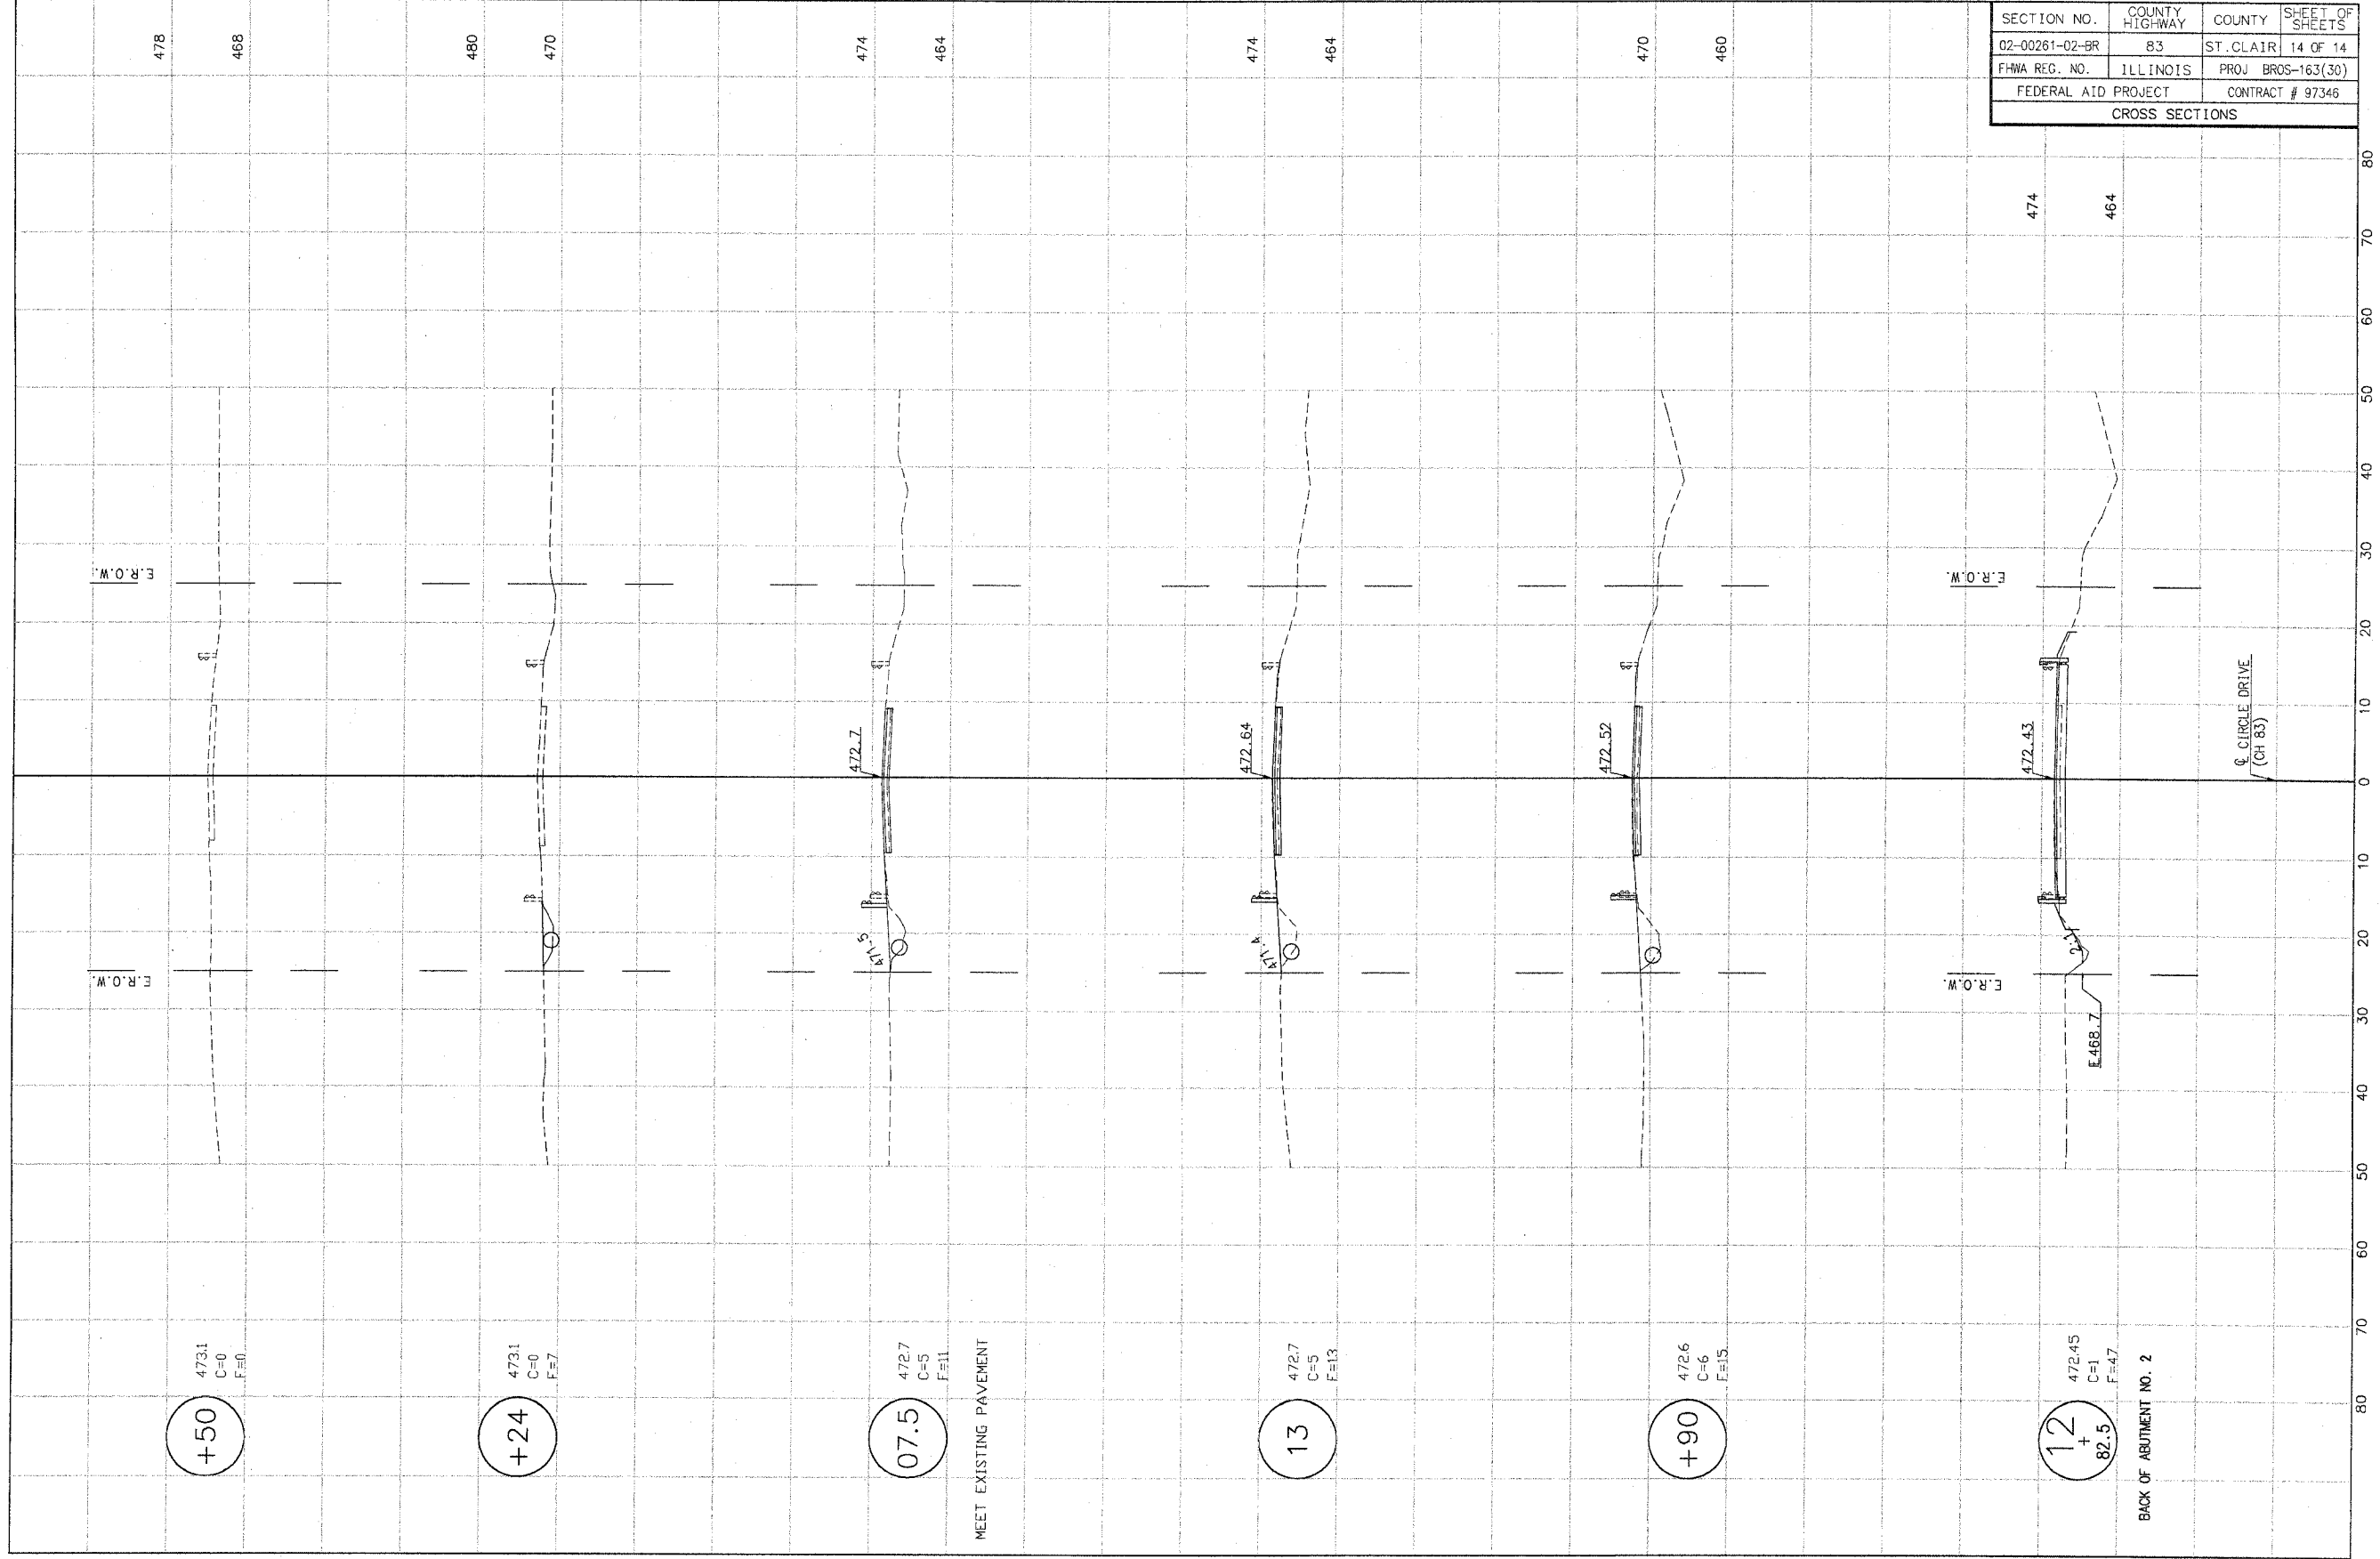

473.1
C=0
F=0
+50

473.1
C=0
F=7
+24

472.7
C=5
F=11
07.5

MEET EXISTING PAVEMENT

472.7
C=5
F=13
13

472.6
C=6
F=15
+90

472.45
C=1
F=47
12 + 82.5

BACK OF ABUTMENT NO. 2