

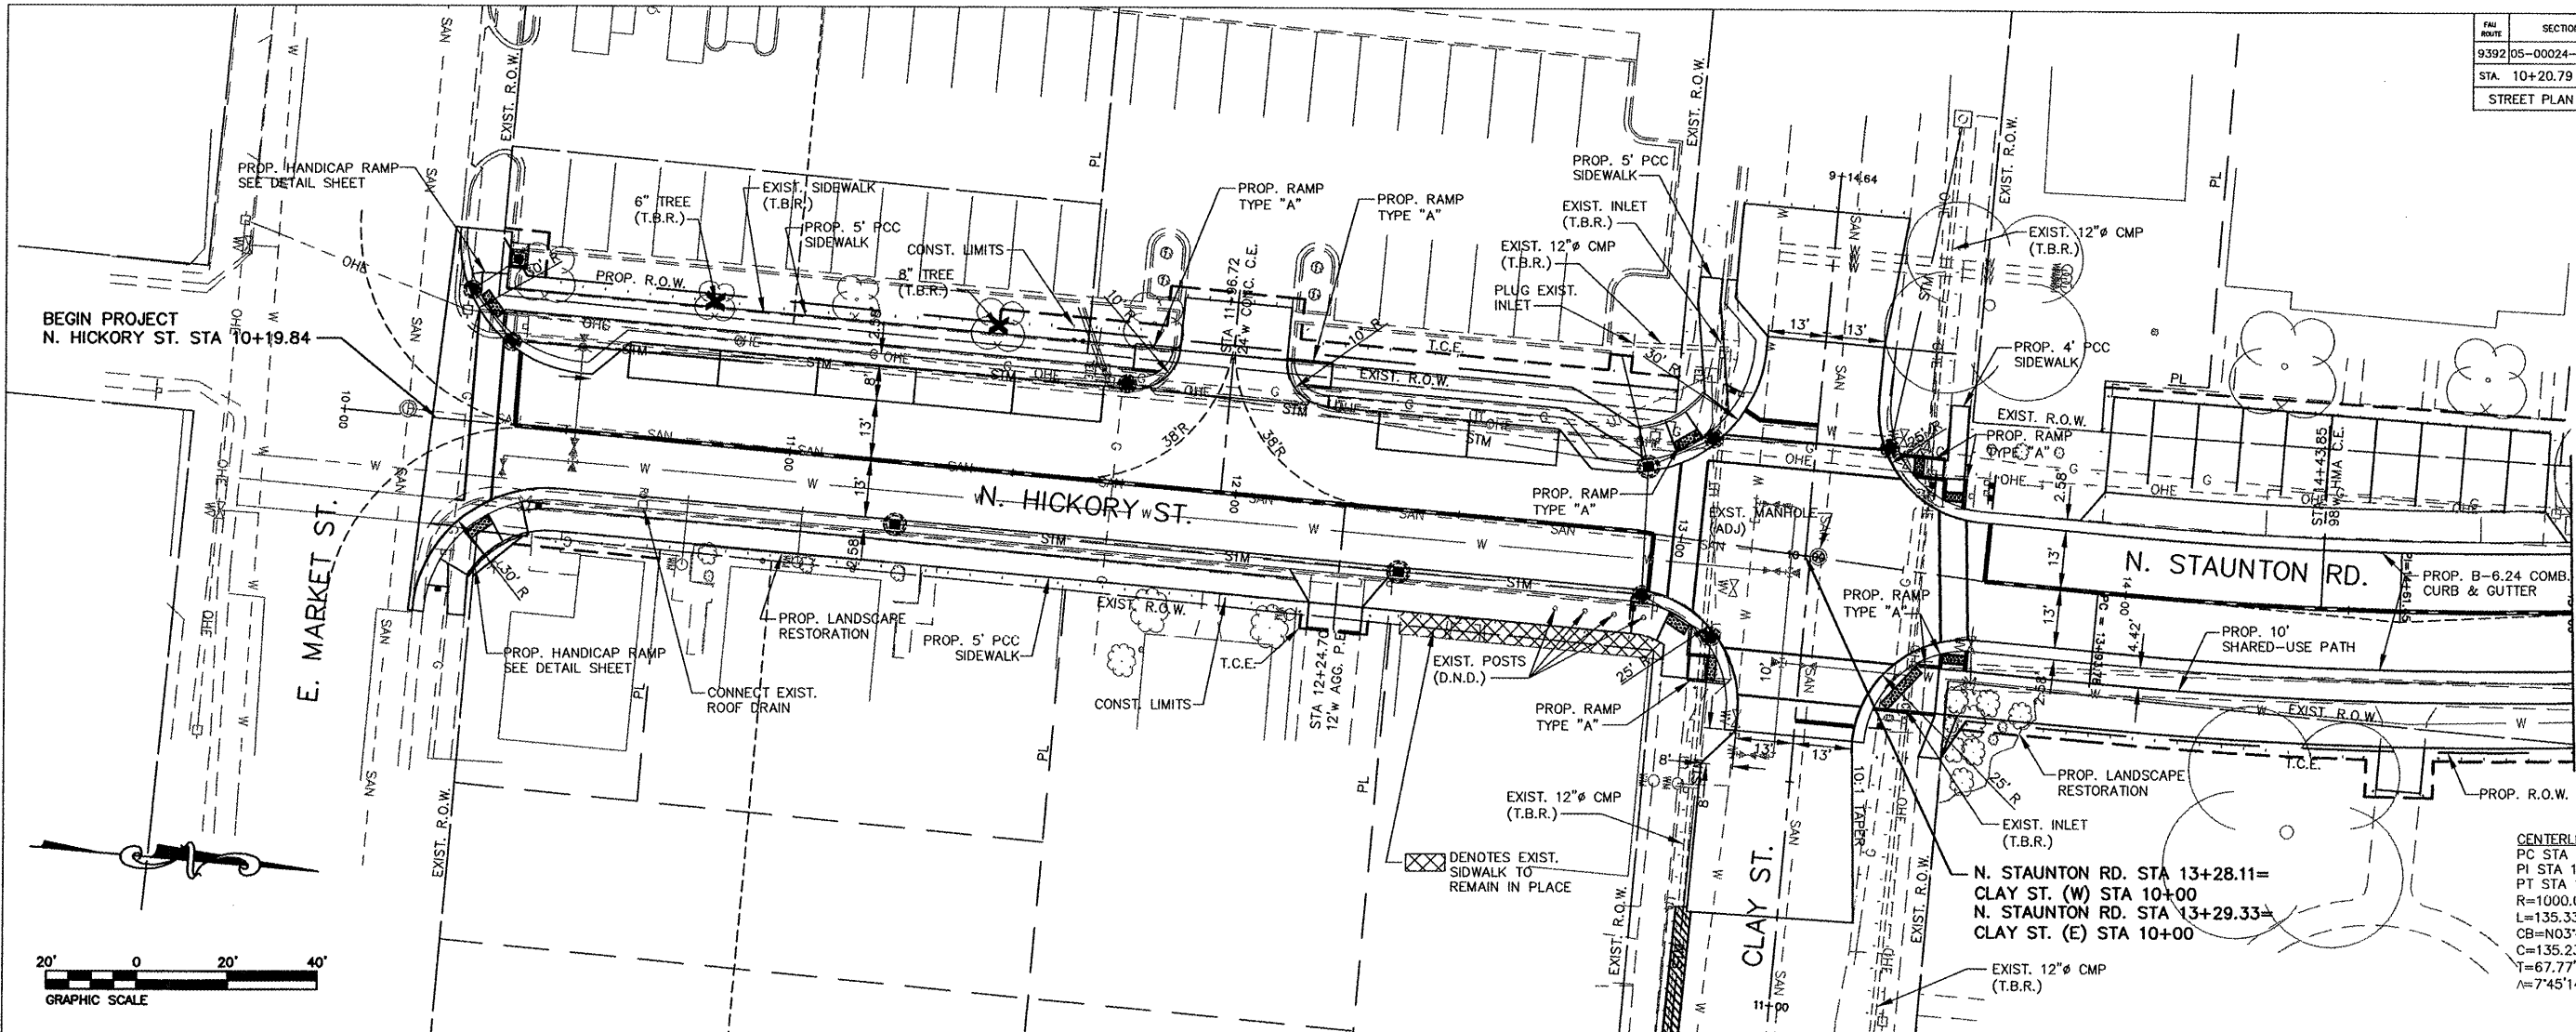


FILE ROUTE	SECTION	COUNTY	TOTAL SHEETS	SHEET NO.
939205-00024-00-PV		MADISON	81	11
STA. 10+20.79		TO STA. 15+00.00		
STREET PLAN & PROFILE				

CONTRACT NO. 97347

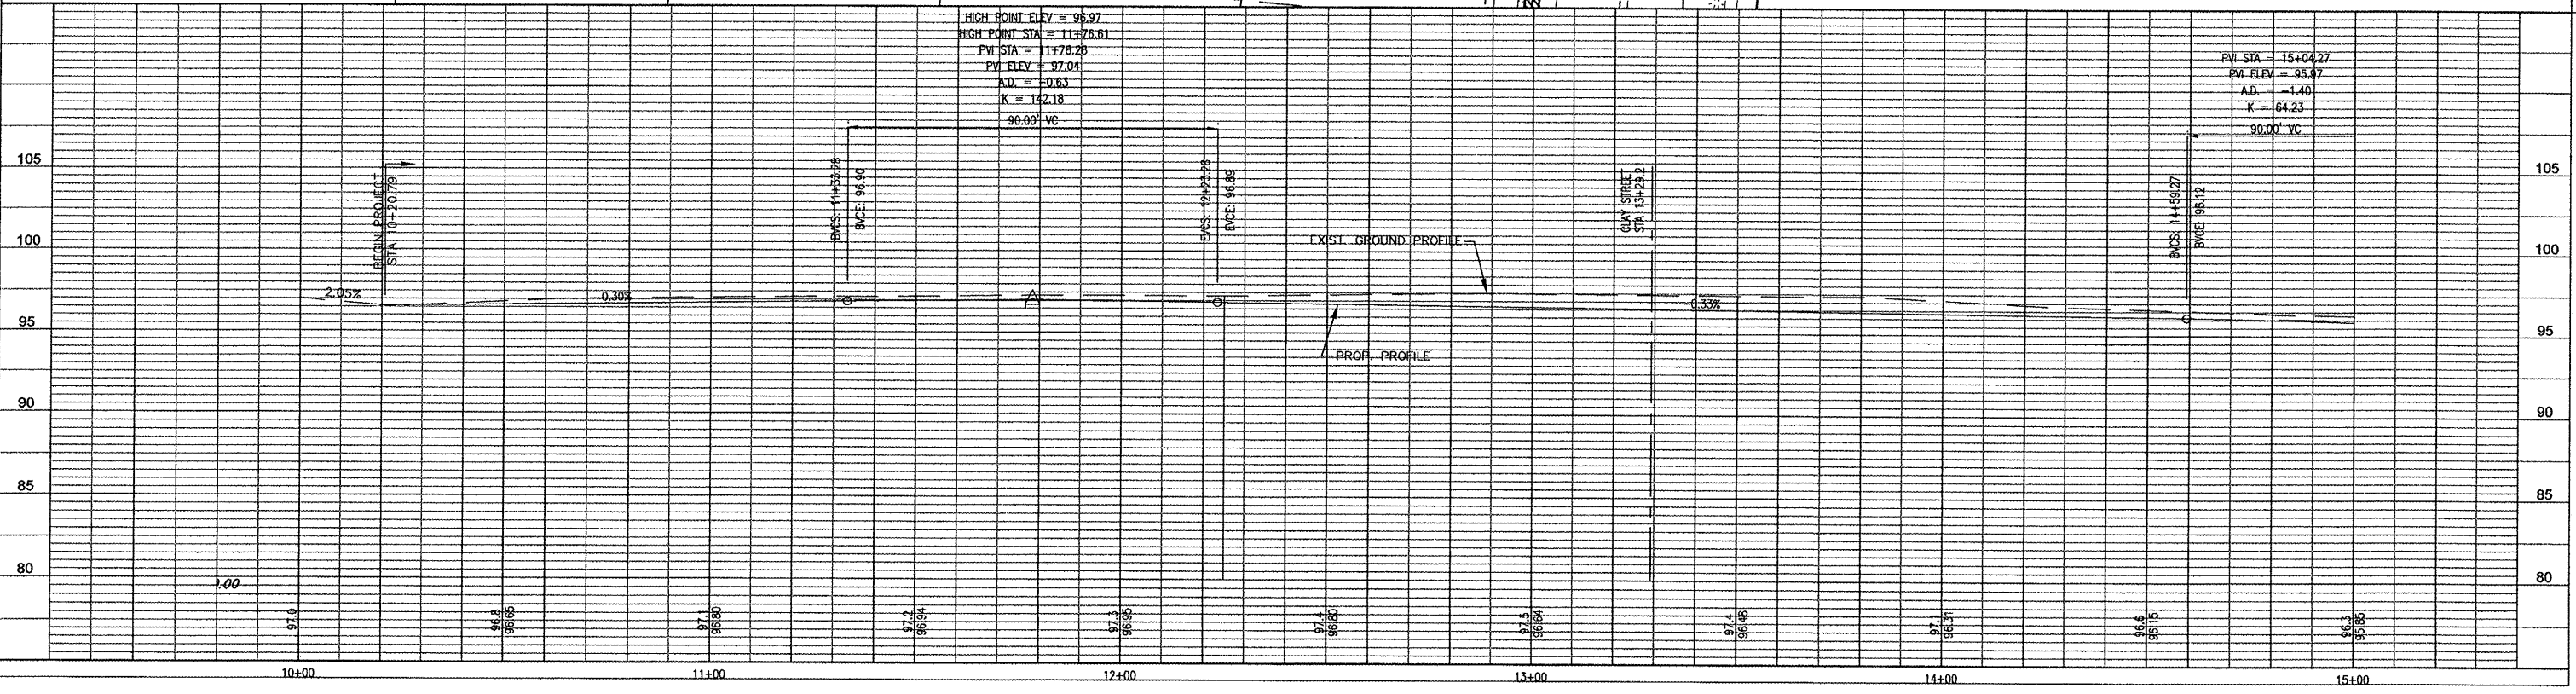

CENTERLINE CURVE DATA
 PC STA 13+93.78
 PI STA 14+16.45
 PT STA 15+29.11
 R=1000.00'
 L=135.33'
 CB=NO3°41'15"W
 C=135.23'
 T=67.77'
 Δ=745°14.04"

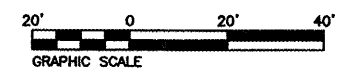

P:\030131\dwg\030131-PR040.dwg 4/11/2008 8:04:31 AM CDT