
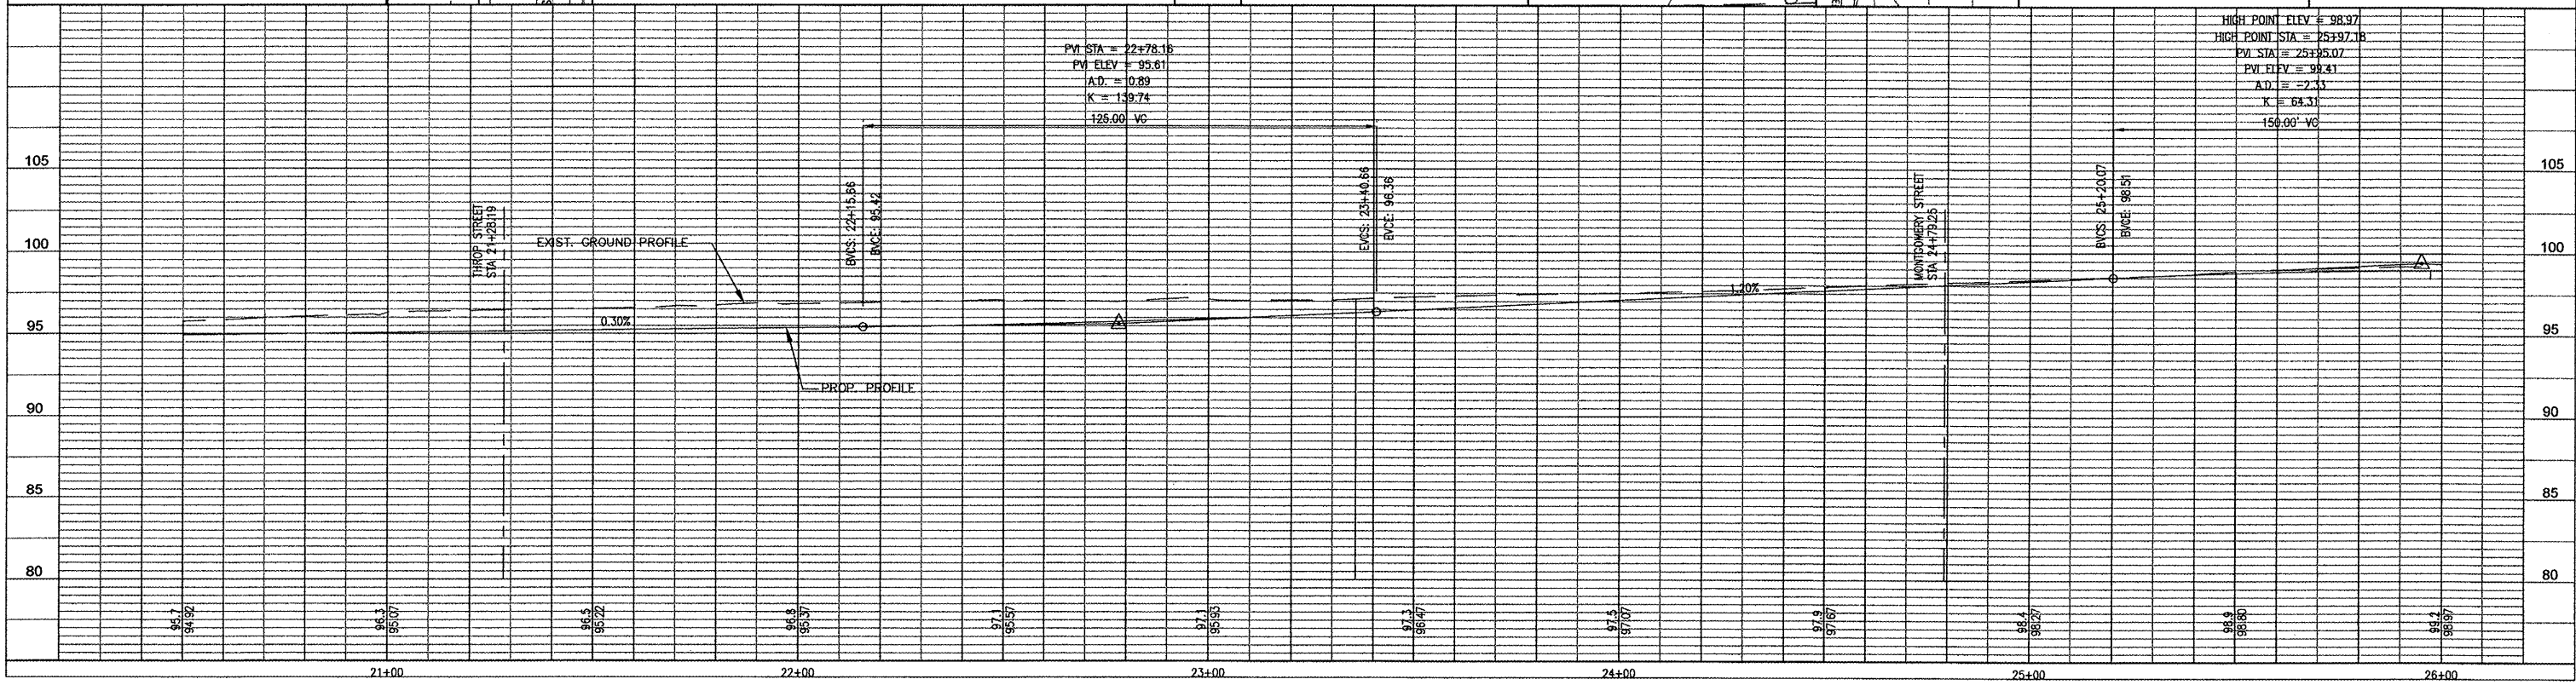
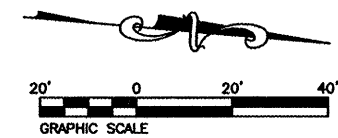


FILE NO.	SECTION	COUNTY	TOTAL SHEETS	SHEET NO.
9392	05-00024-00-PV	MADISON	81	13
STA. 20+50.00		TO STA. 26+00.00		
STREET PLAN & PROFILE				

CONTRACT NO. 97347

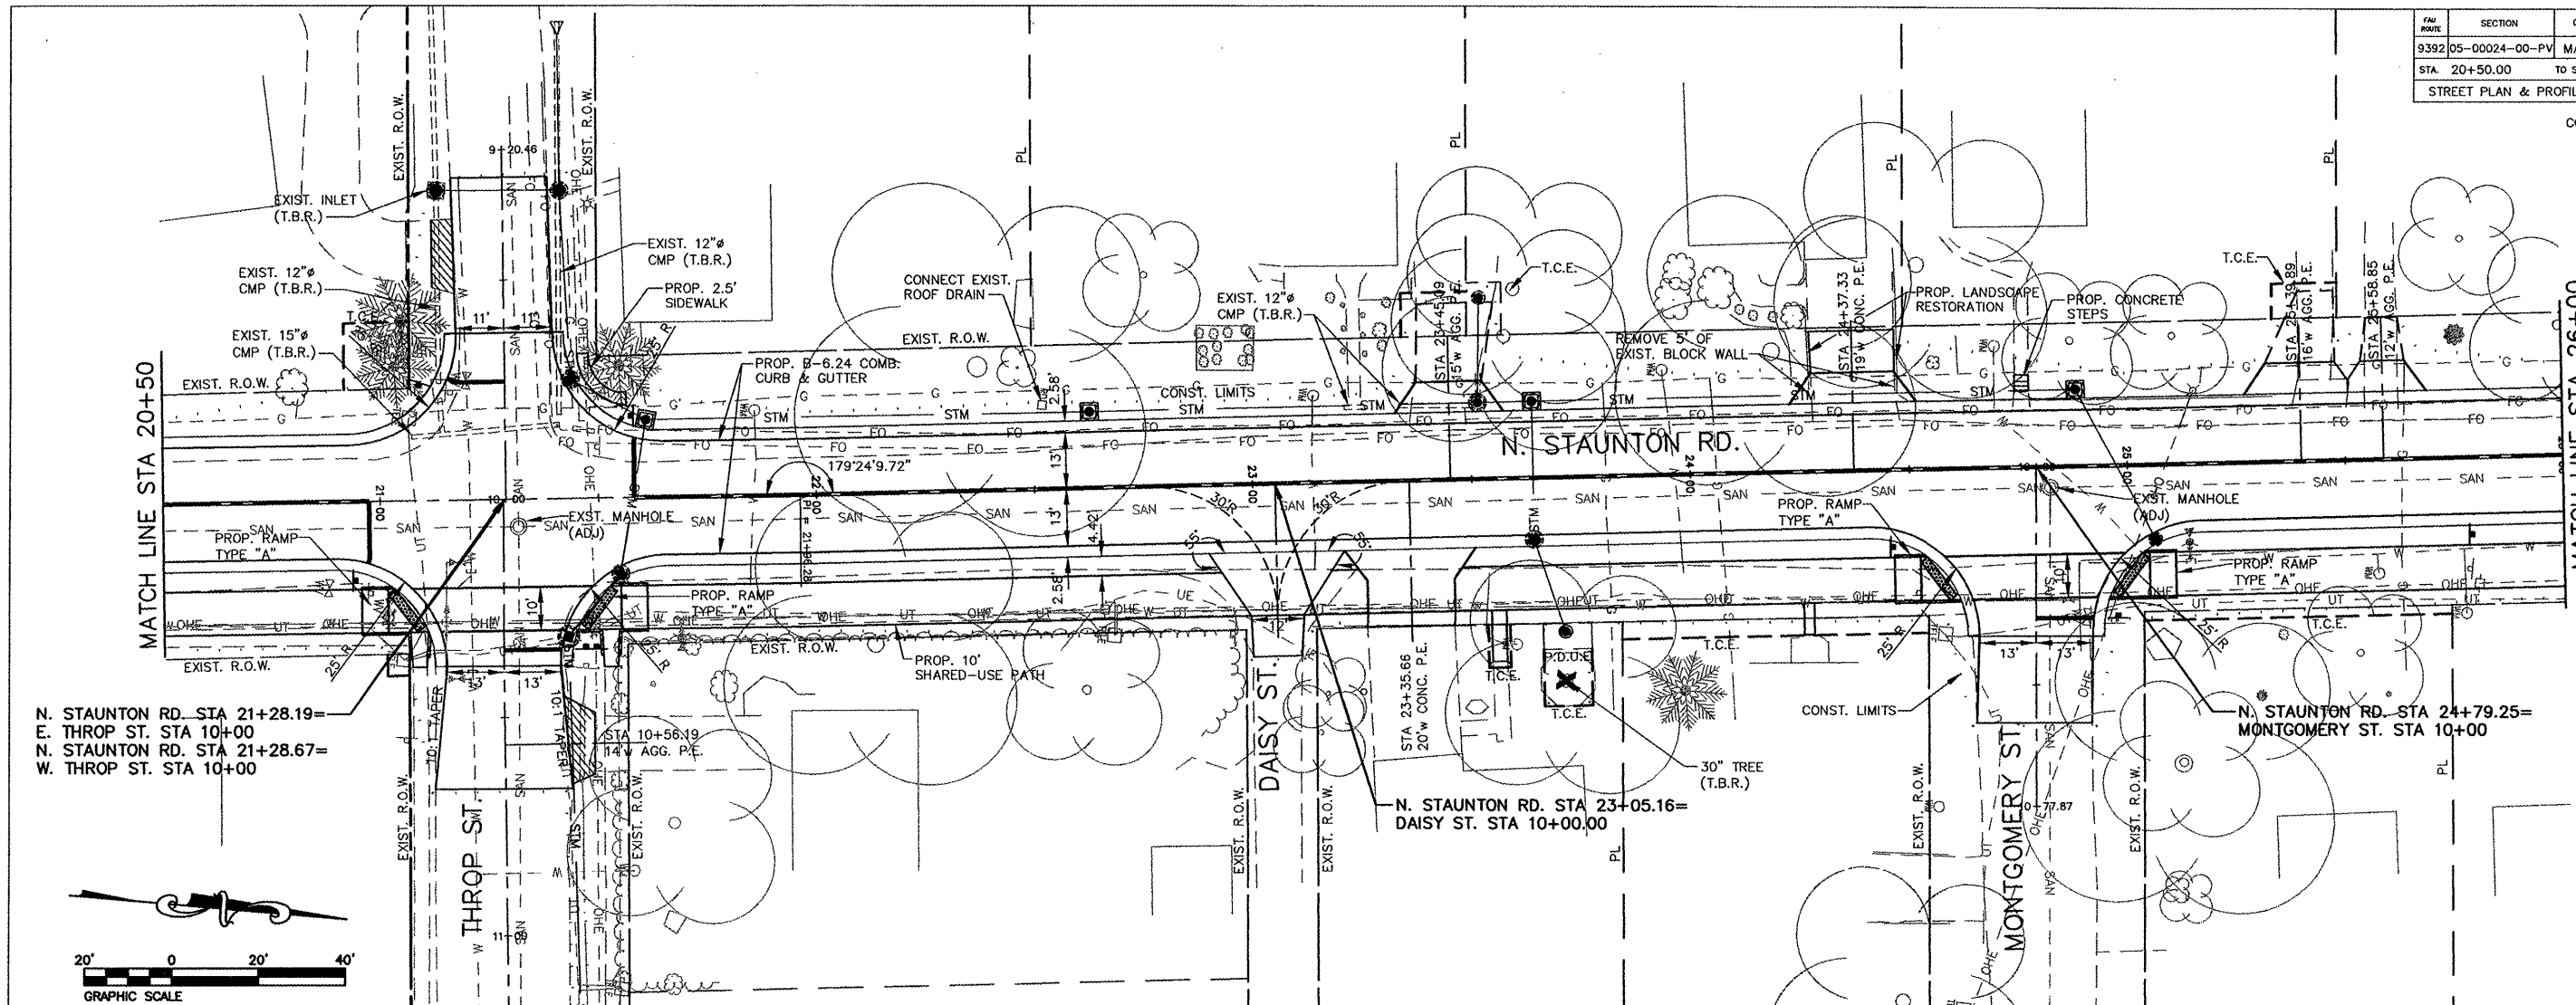

P:\030131\dwg\030131-PPROAD.dwg 4/11/2008 8:04:31 AM CDT