
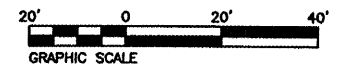


PROJECT NO.	SECTION	COUNTY	TOTAL SHEETS	SHEET NO.
9392	05-00024-00-PV	MADISON	81	14
STA. 26+00.00 TO STA. 31+50.00				
STREET PLAN & PROFILE				

CONTRACT NO. 97347

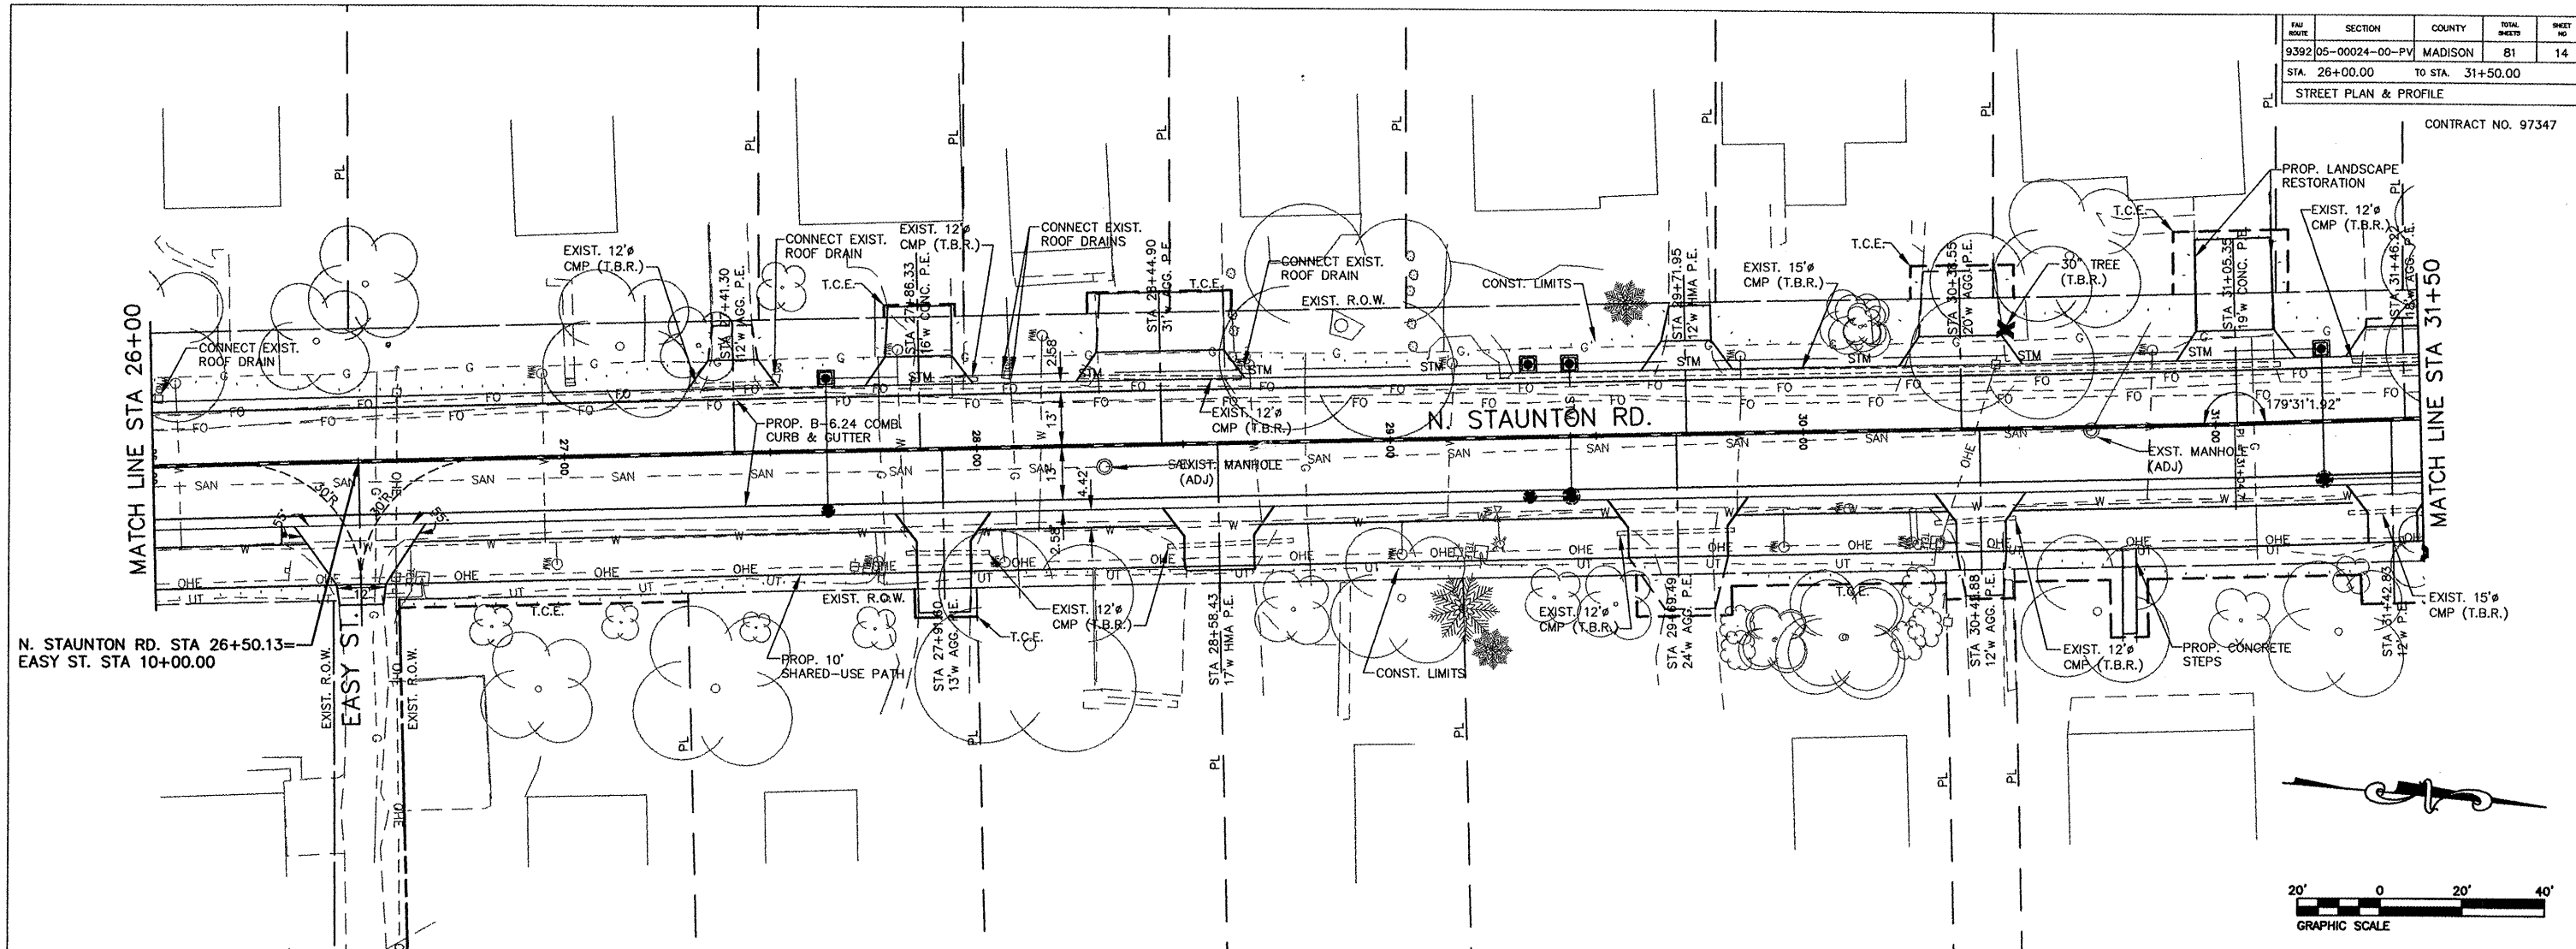

P:\030131\dwg\030131-PRRDAD.dwg 4/11/2008 8:04:31 AM CDT