
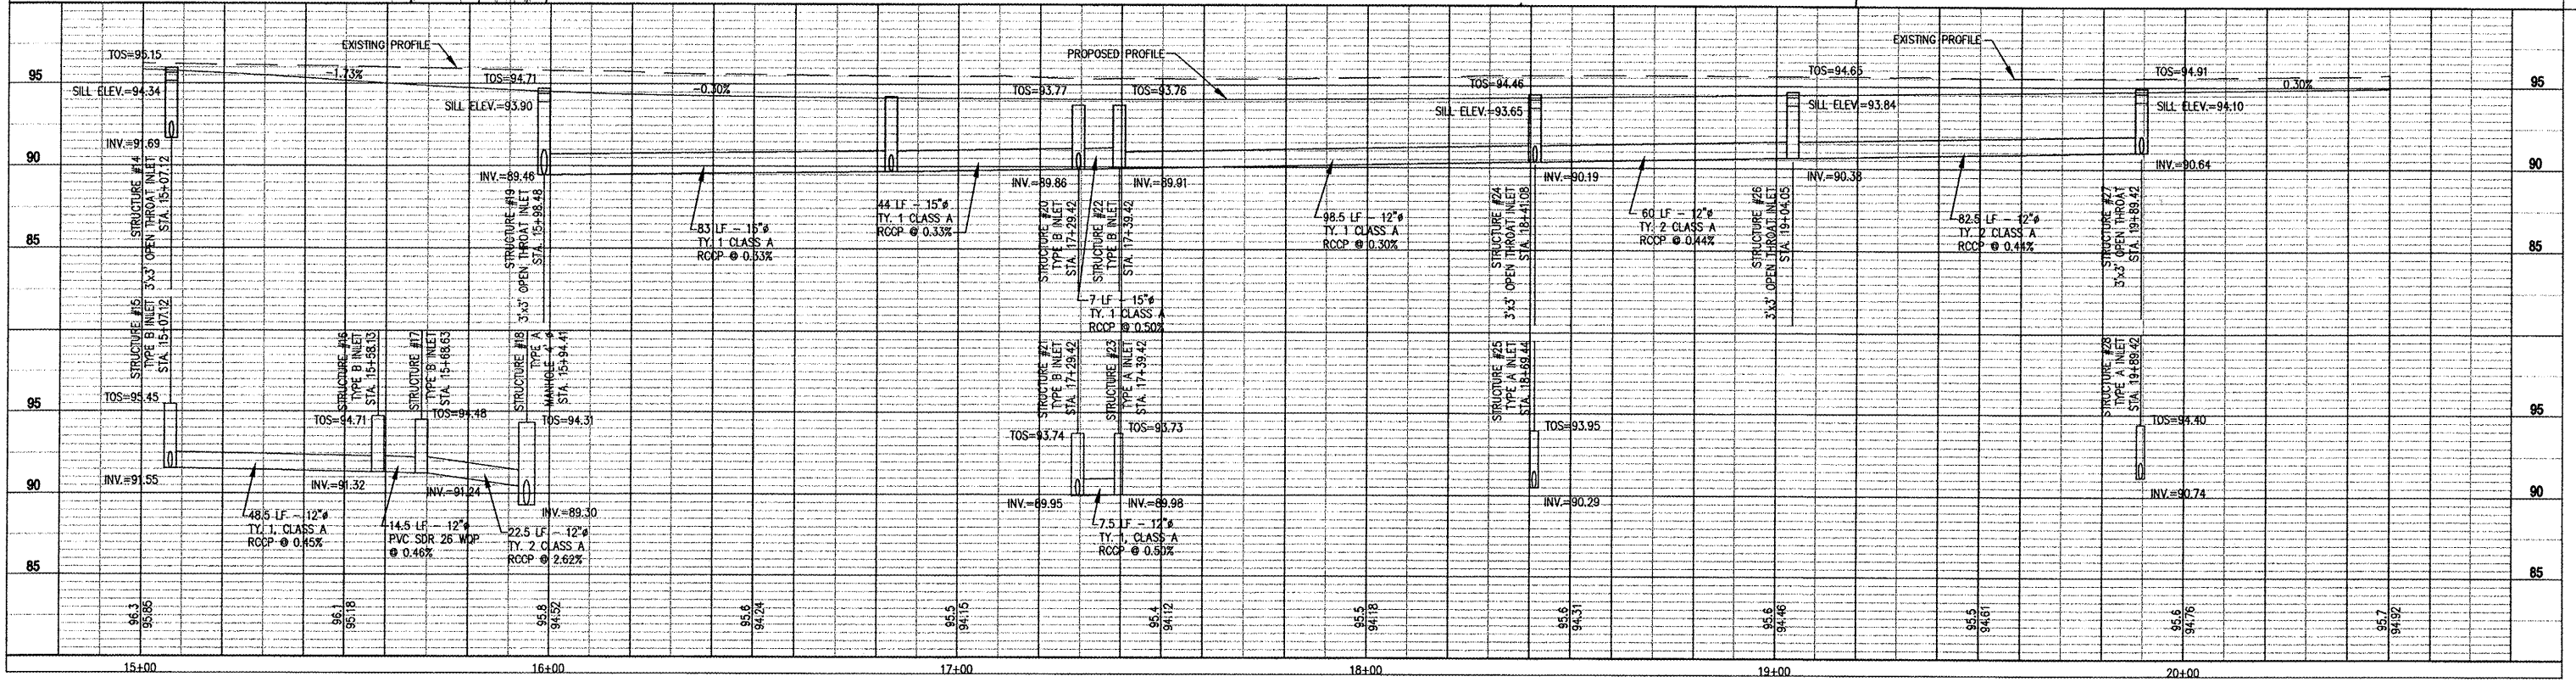
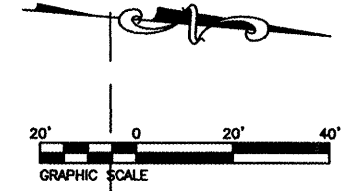


FILE NO.	SECTION	COUNTY	TOTAL SHEETS	SHEET NO.
9392	05-00024-00-PV	MADISON	B1	25
STA. 15+00.00		TO STA. 20+50.00		

CONTRACT NO. 97347

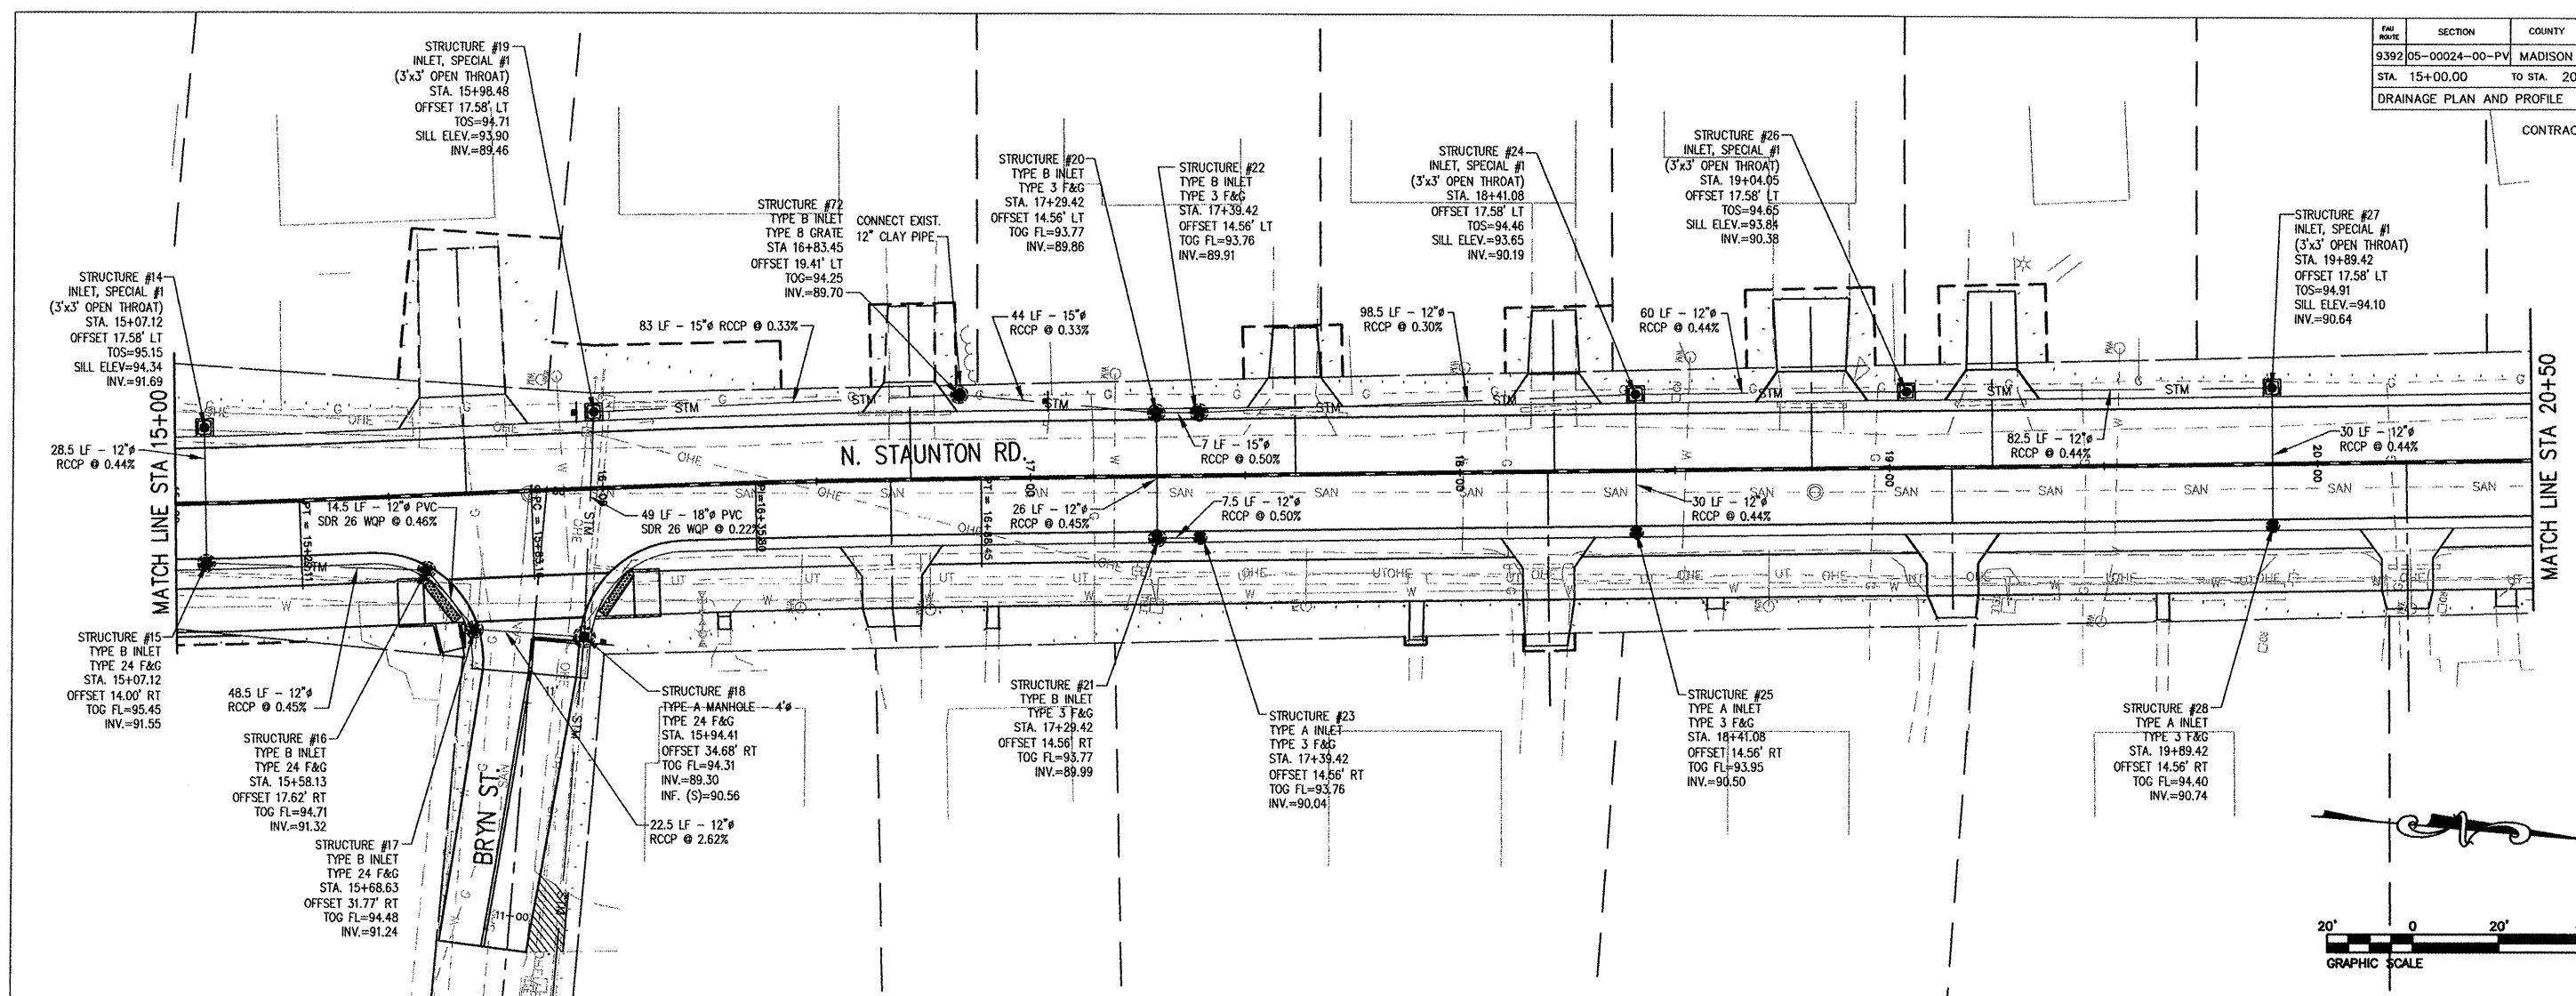

P:\030131\dwg\030131--PPSTORM.dwg 1/16/2008 11:27:19 AM CST