
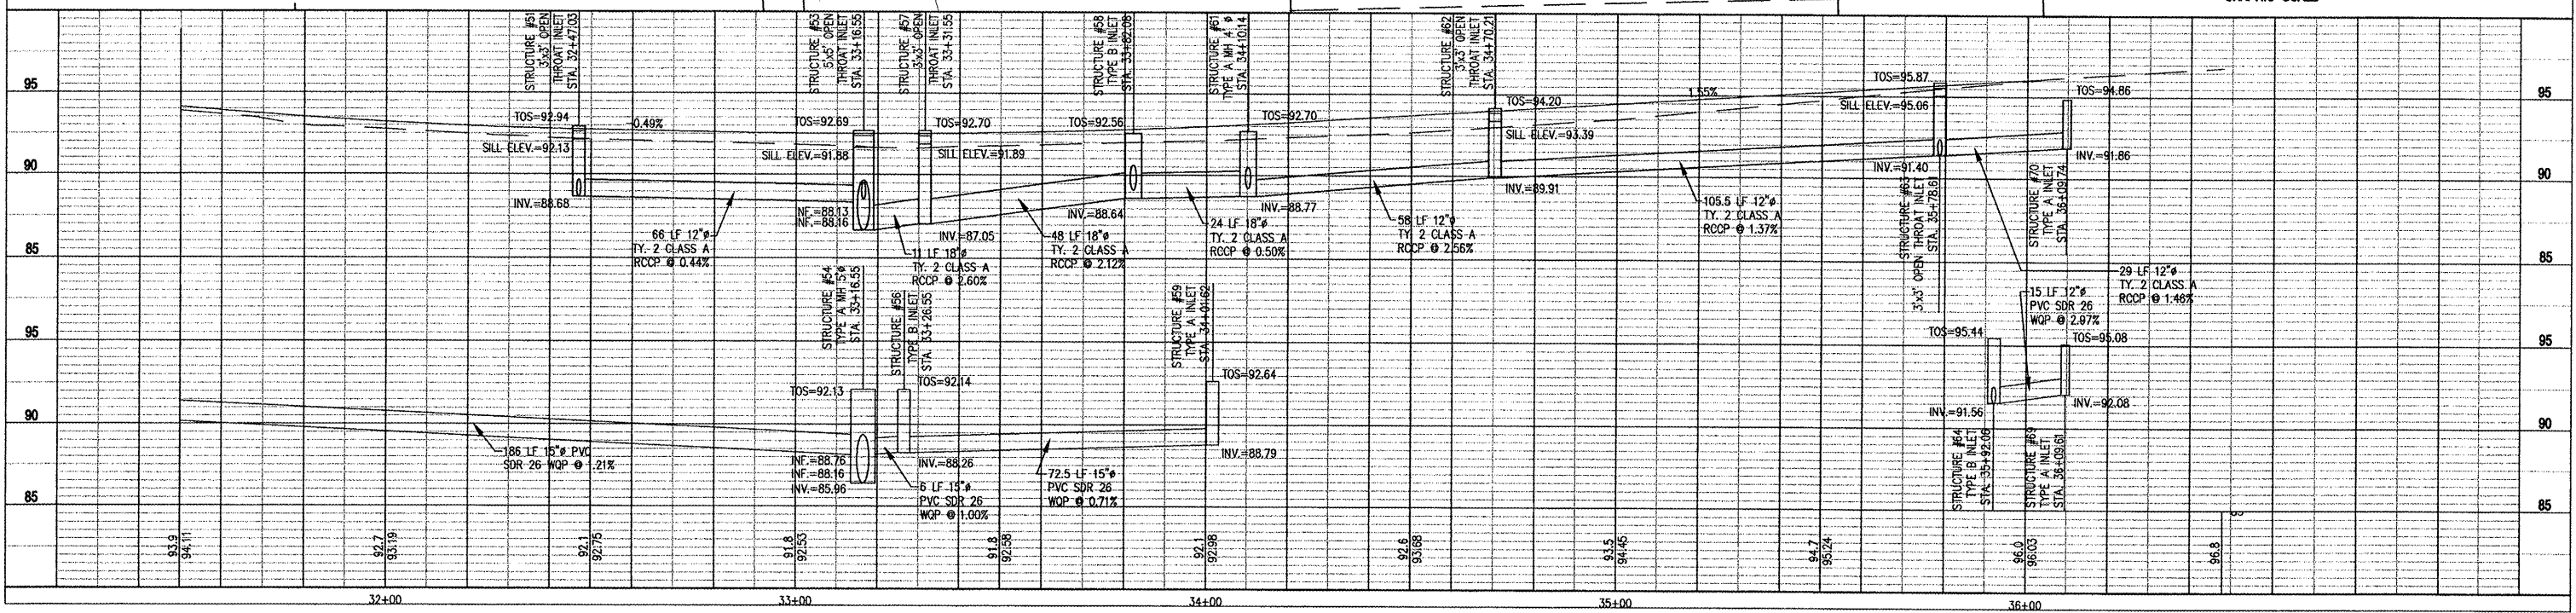


FILE NO.	SECTION	COUNTY	TOTAL SHEETS	SHEET NO.
9392-05-00024-00-PV		MADISON	81	28
STA. 31+50.00		TO STA. 36+53.61		

CONTRACT NO. 97347

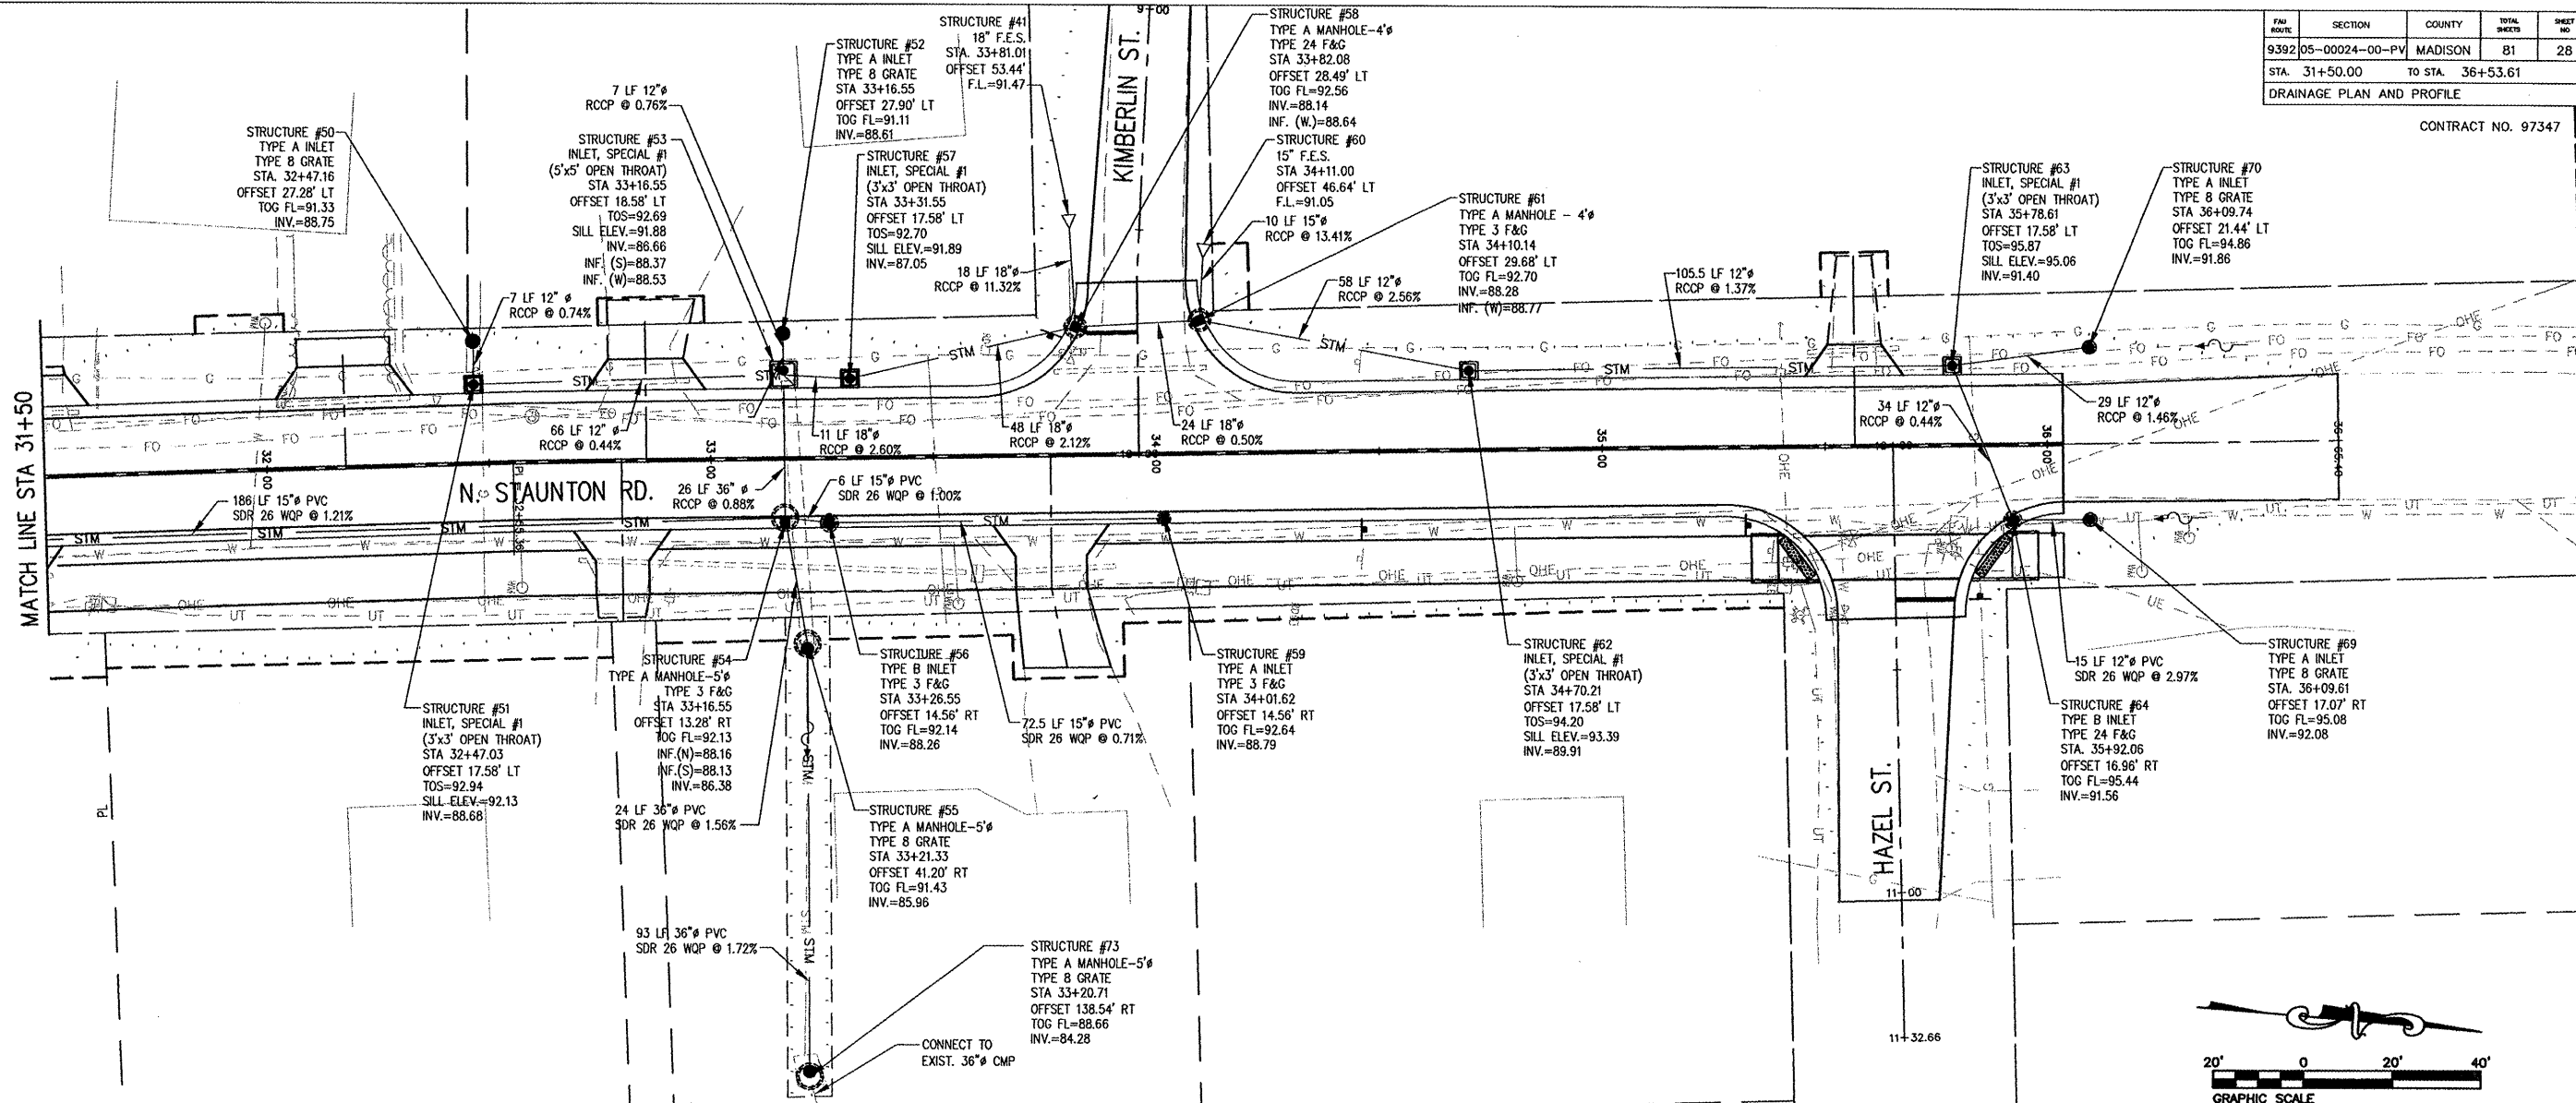

P:\030131\dwg\030131-PPFORM.dwg 1/16/2008 11:27:19 AM CST