


FBI ROUTE	SECTION	COUNTY	TOTAL SHEETS	SHEET NO.
9392	05-00024-00-PV	MADISON	81	32
STA. 10+00		TO STA. 15+00		
RIGHT OF WAY PLANS				

CONTRACT NO. 97347

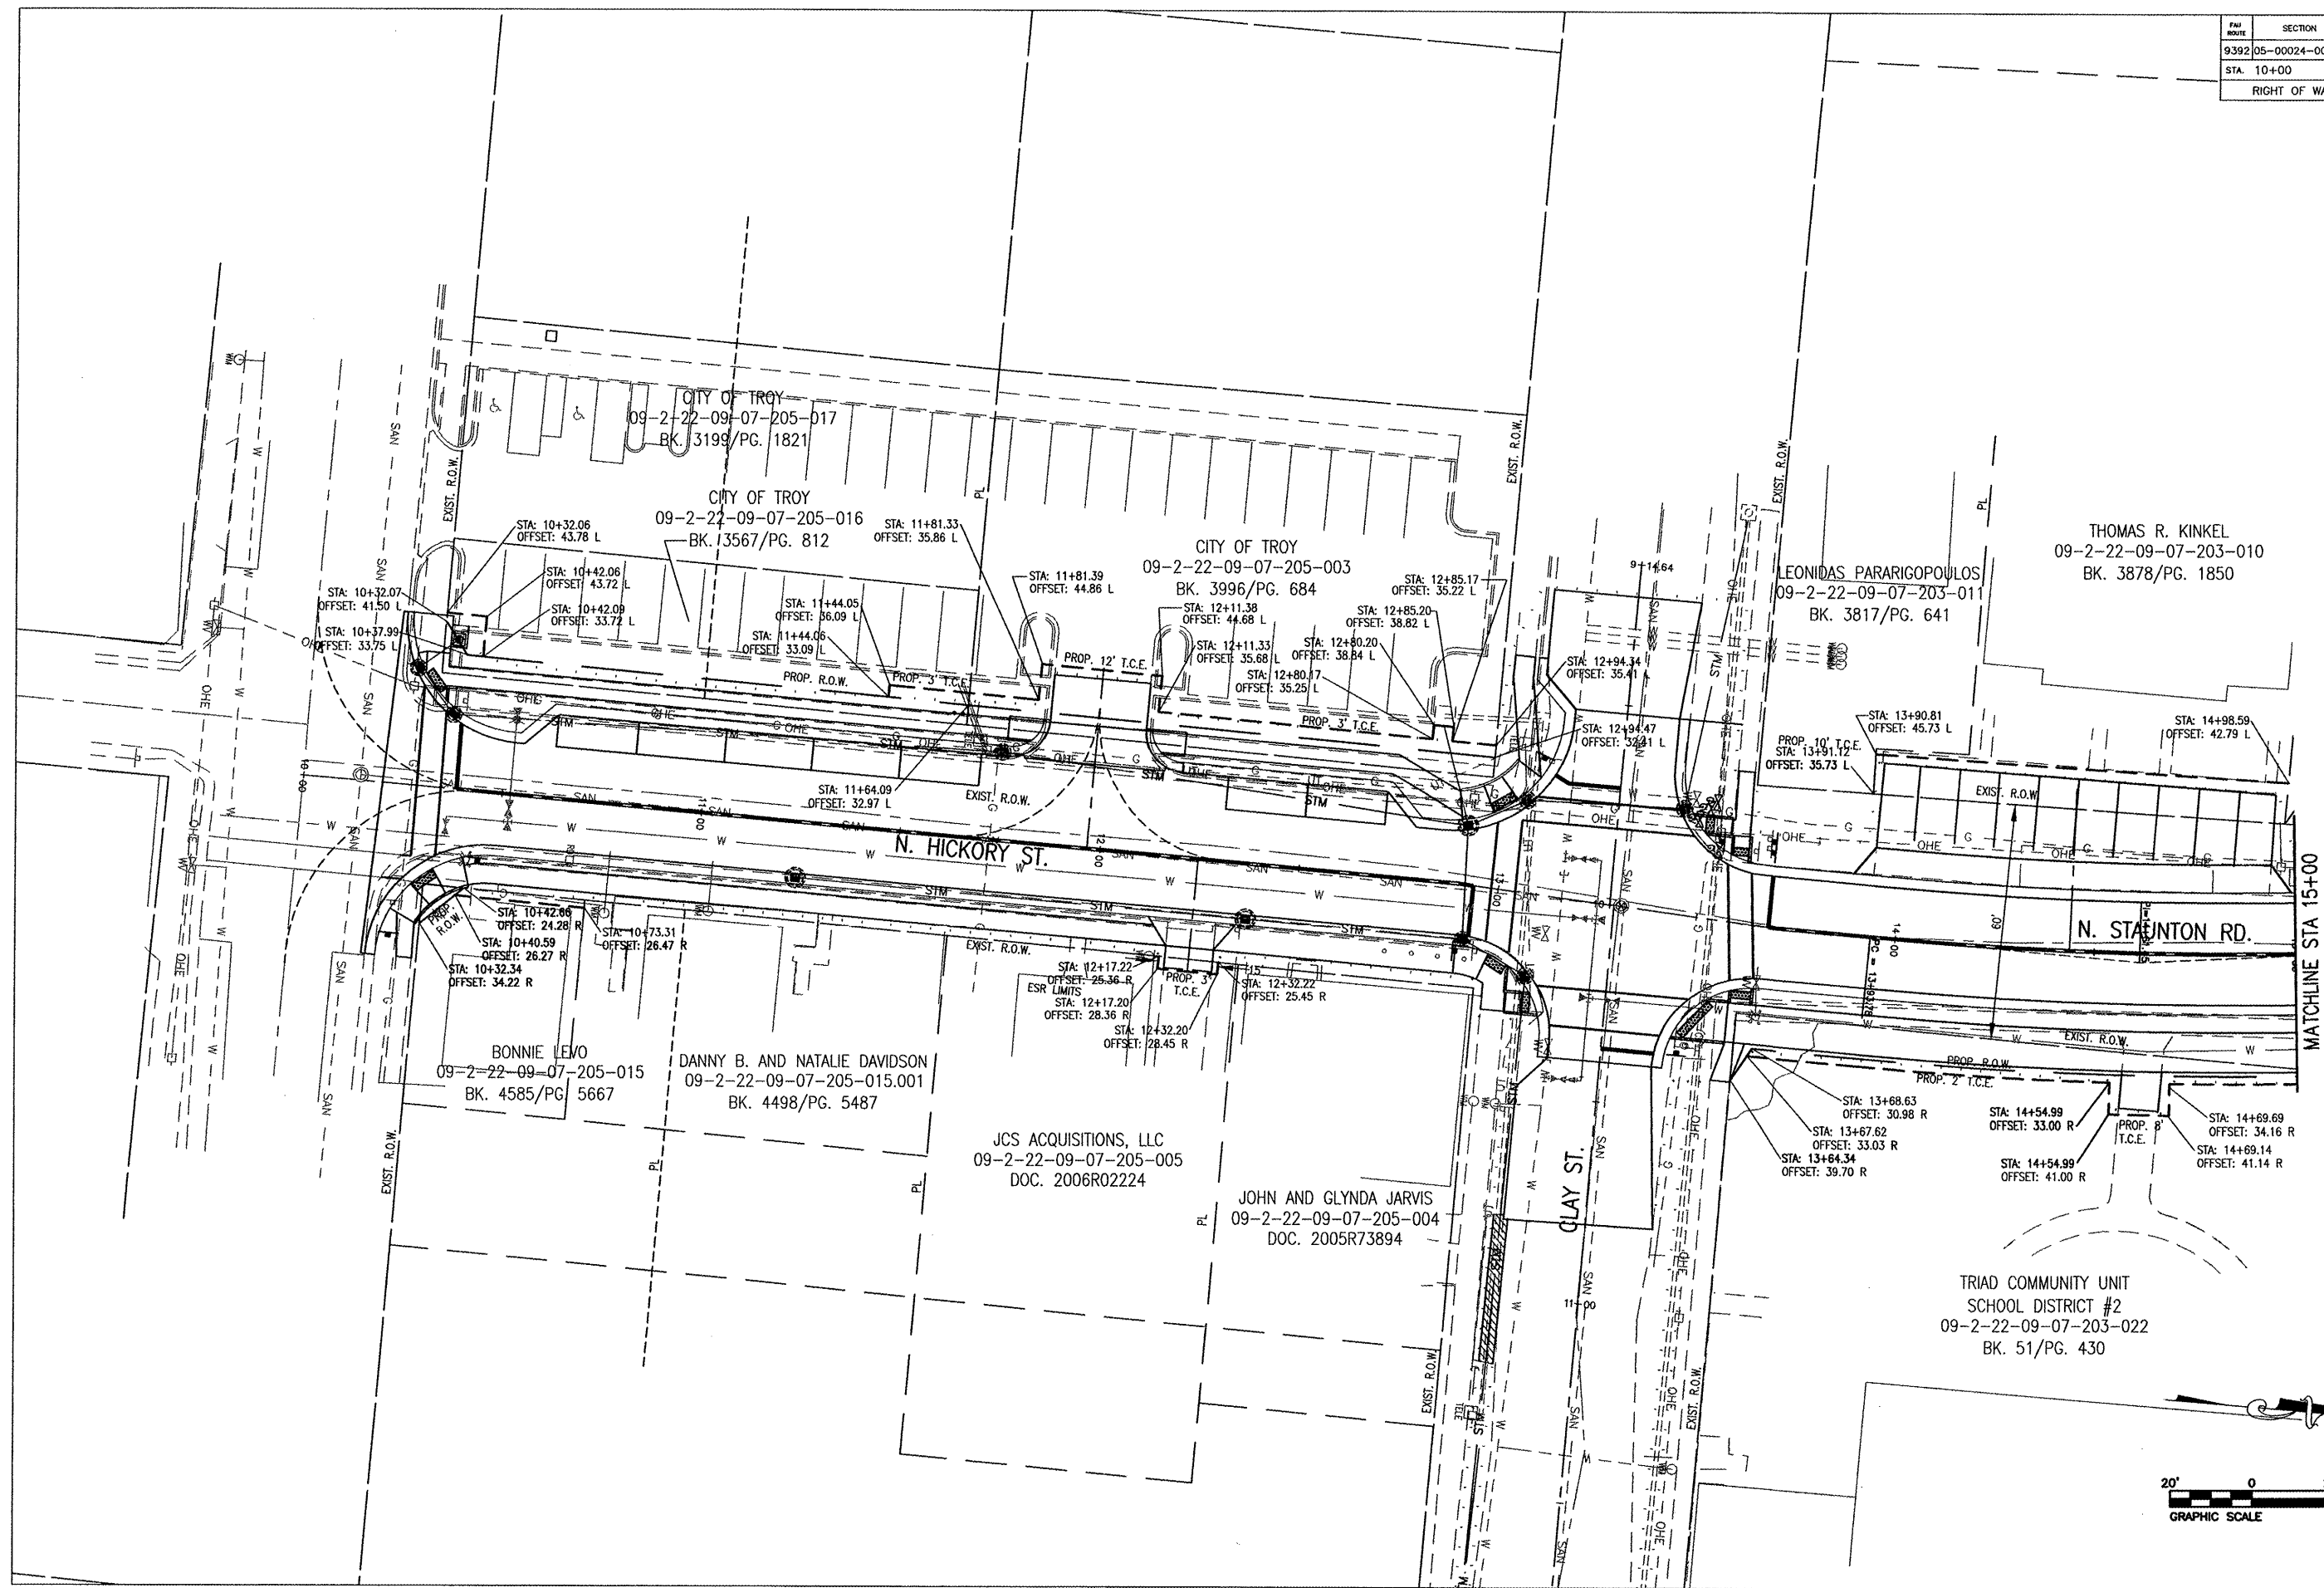

MATCHLINE STA 15+00

TRIAD COMMUNITY UNIT
SCHOOL DISTRICT #2
09-2-22-09-07-203-022
BK. 51/PG. 430

