


FBI ROUTE	SECTION	COUNTY	TOTAL SHEETS	SHEET NO.
9392	05-00024-00-PV	MADISON	81	37
STA. TO STA.		RIGHT OF WAY PLANS		
CONTRACT NO. 97347				

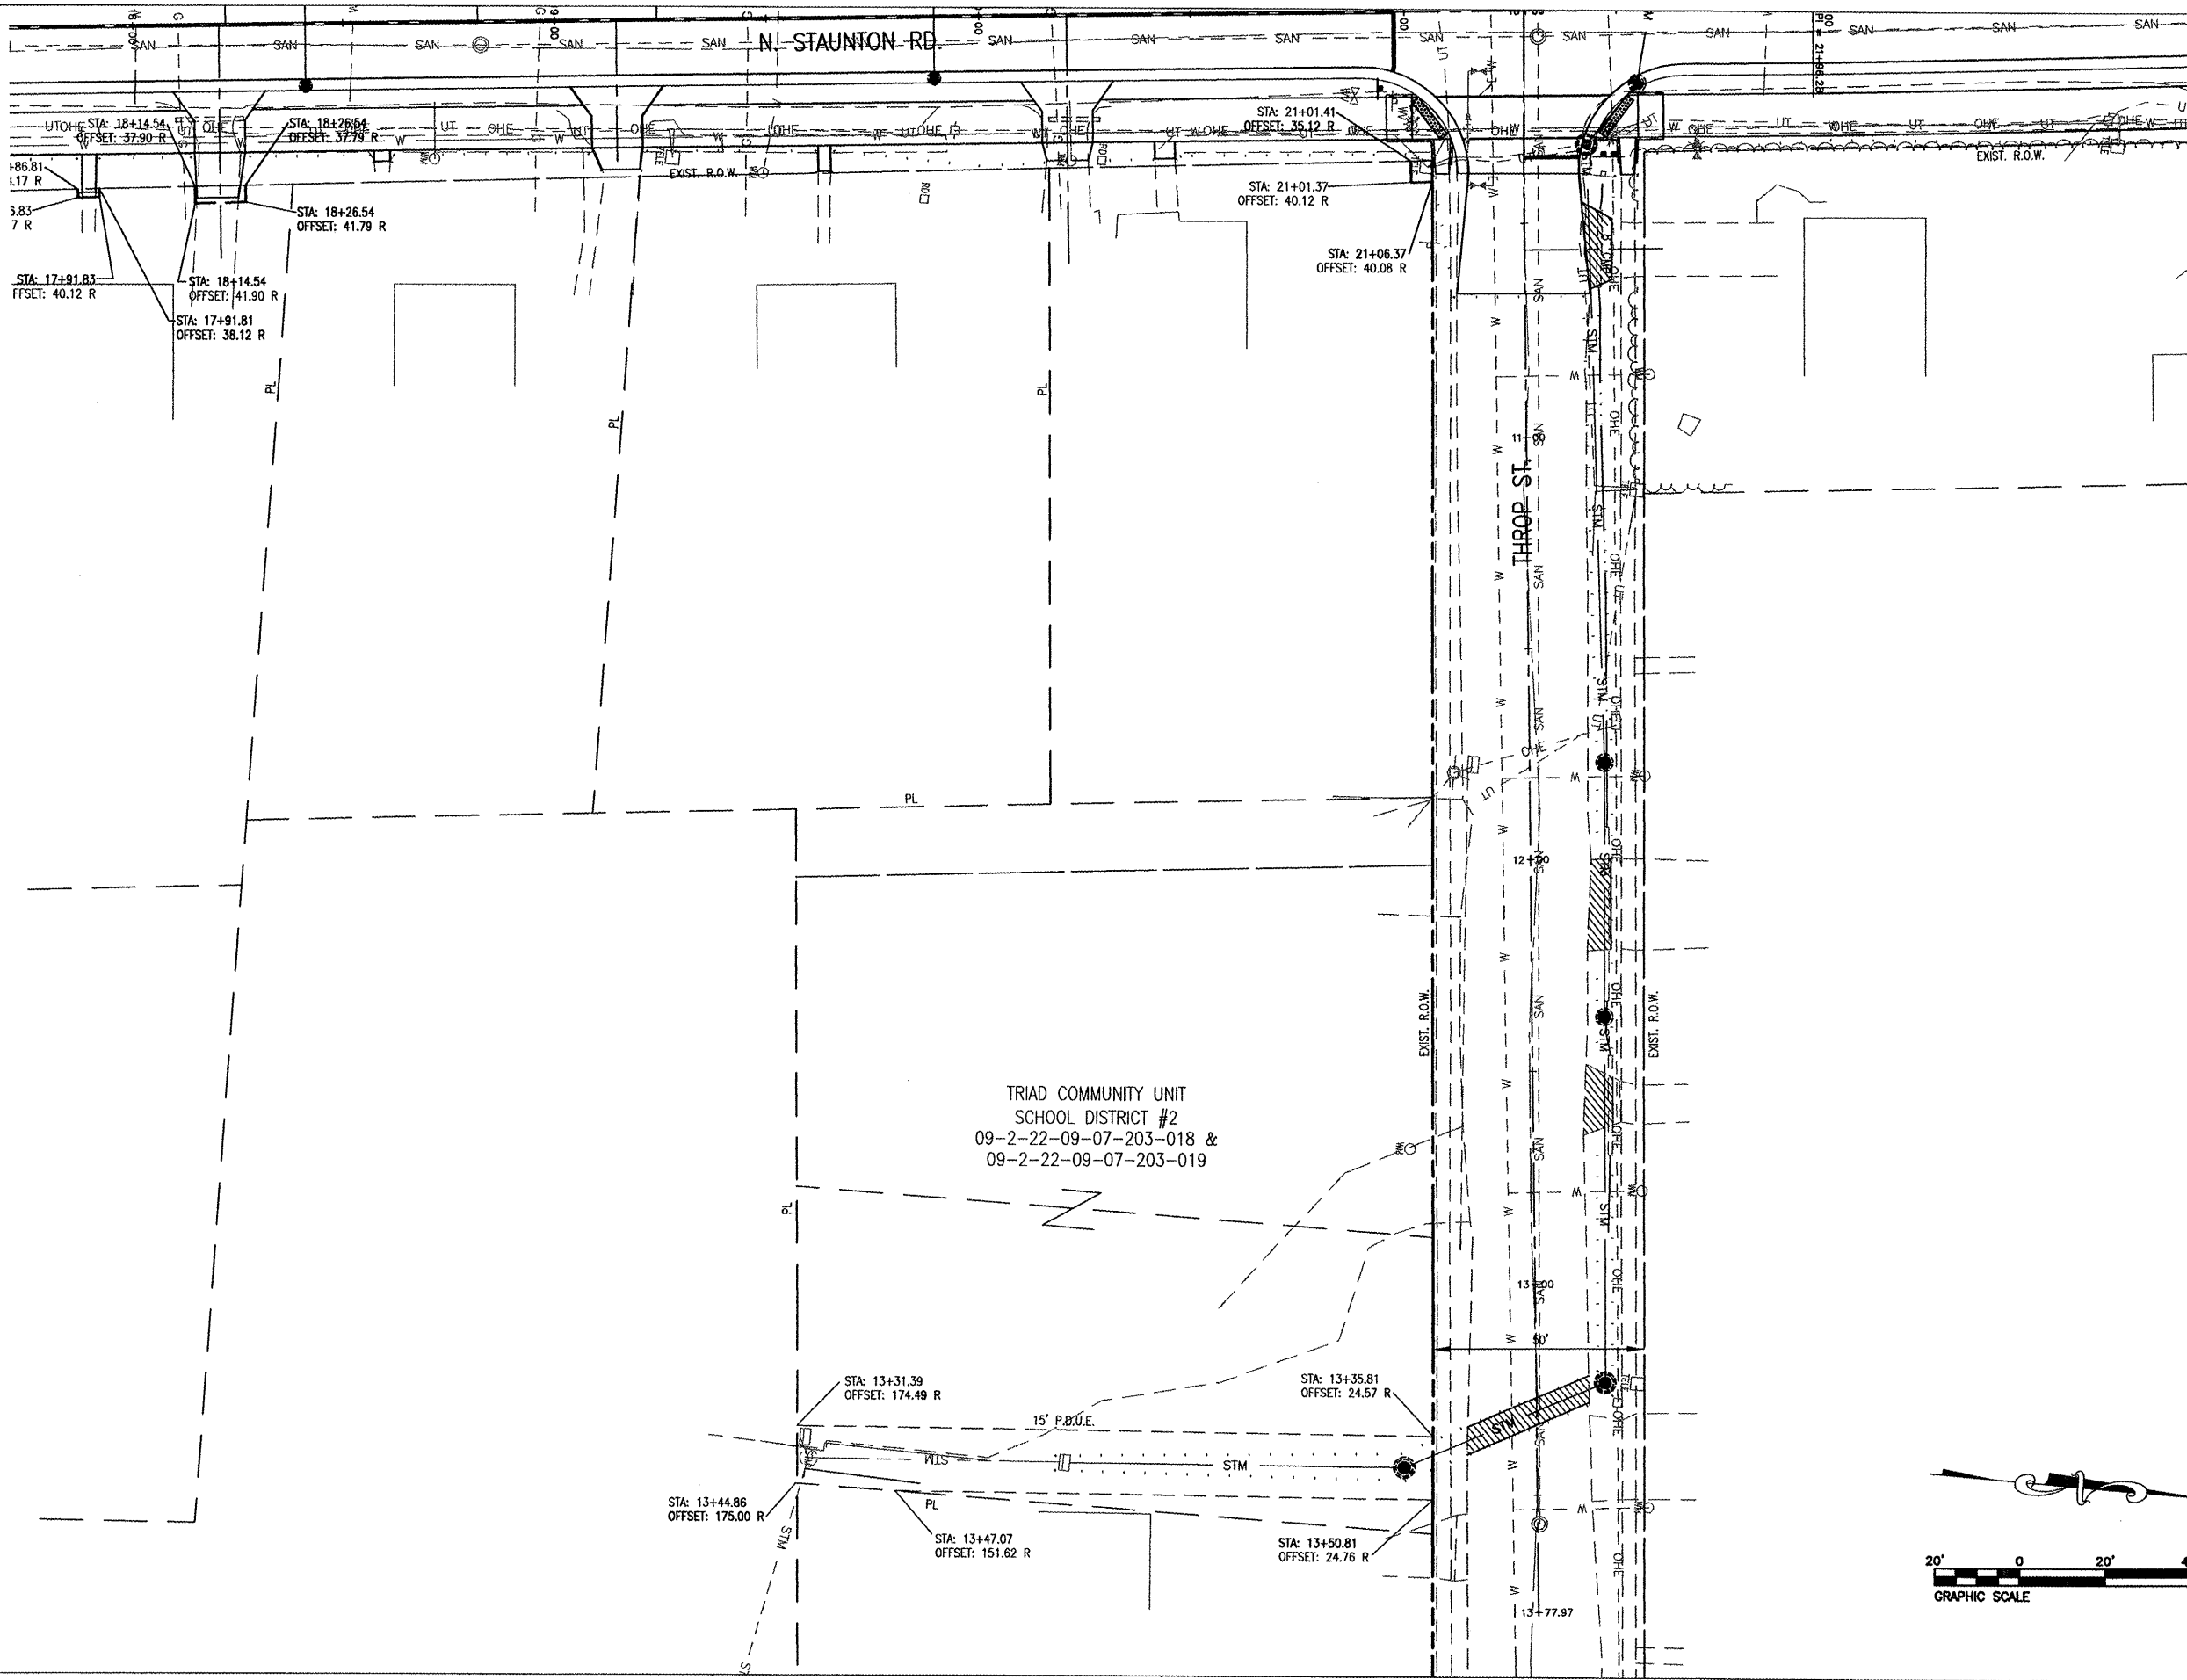

TRIAD COMMUNITY UNIT
 SCHOOL DISTRICT #2
 09-2-22-09-07-203-018 &
 09-2-22-09-07-203-019

