
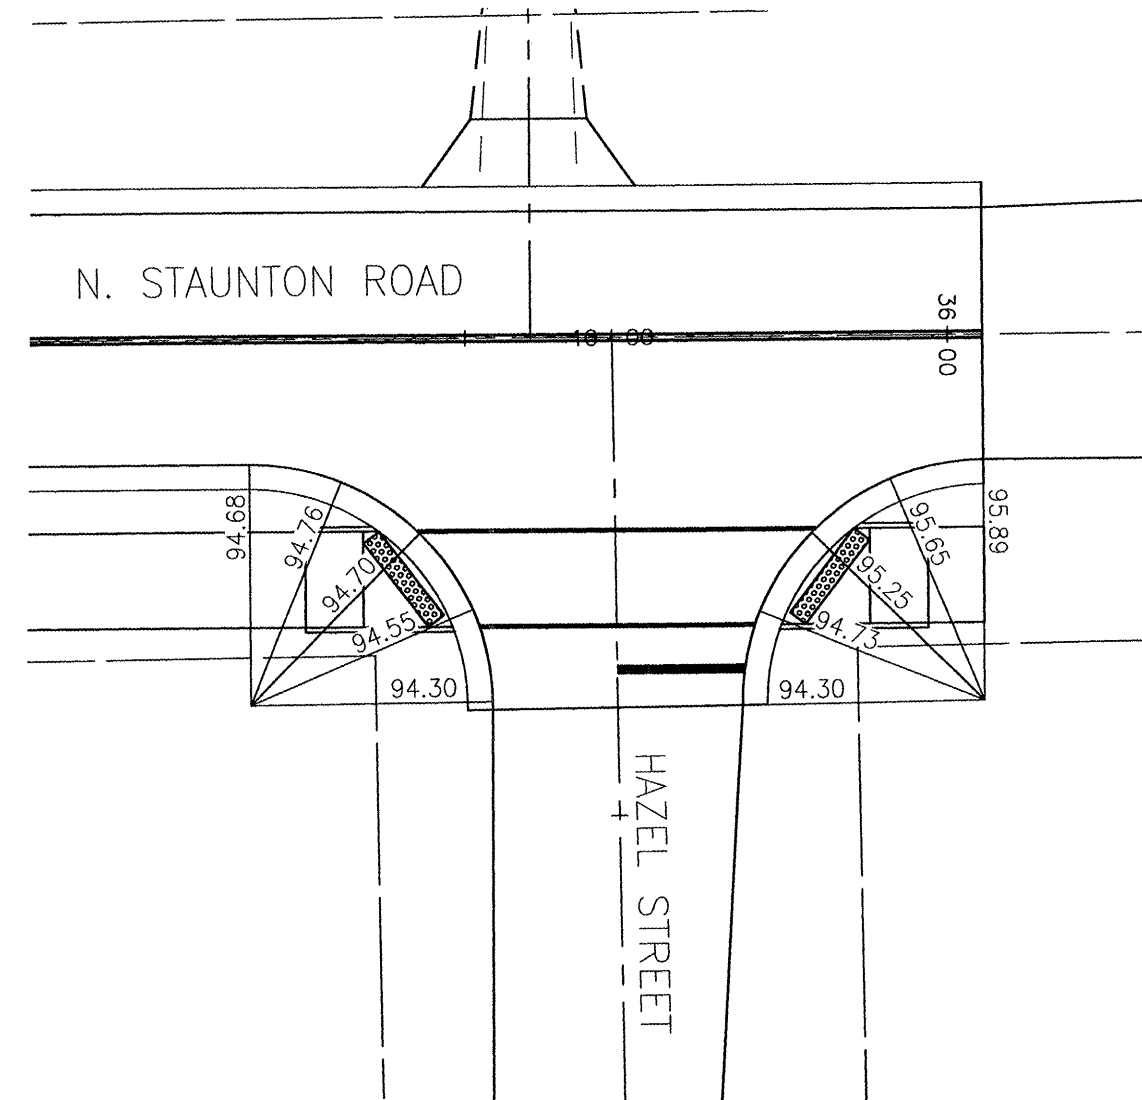


FAU ROUTE	SECTION	COUNTY	TOTAL SHEETS	SHEET NO.
9392	05-00024-00-PV	MADISON	81	41
STA.		TO STA.		

INTERSECTION DETAILS

CONTRACT NO. 97347

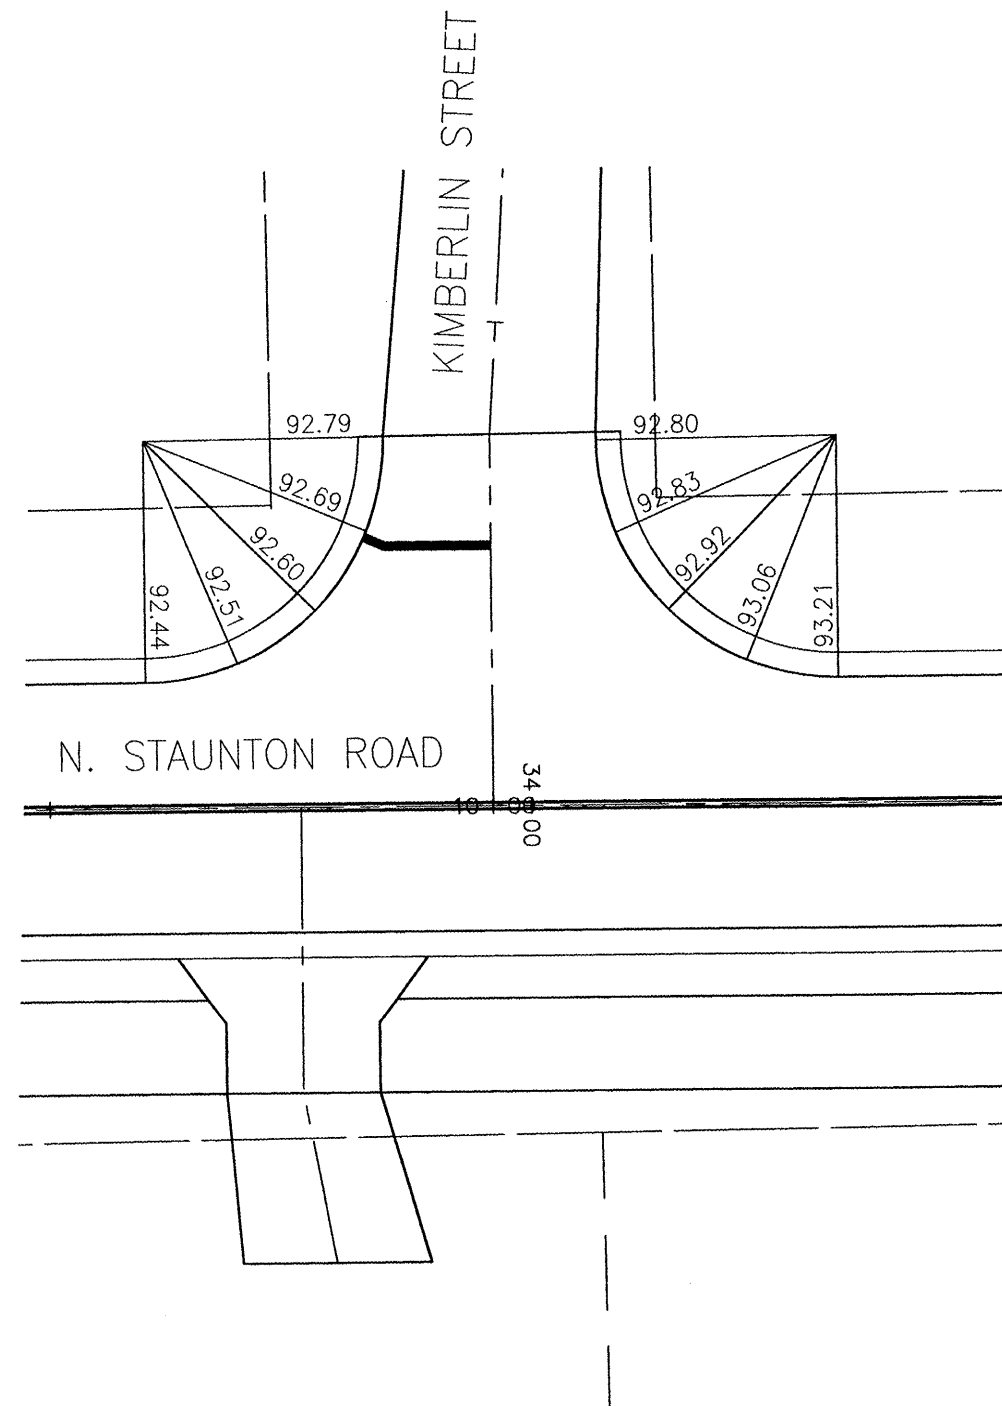

NOTE: ALL ELEVATIONS ARE GIVEN AT THE EDGE OF PAVEMENT



REVISIONS	
NAME	DATE

INTERSECTION WARPING DETAILS

NORTH STAUNTON ROAD IMPROVEMENTS
CITY OF TROY
MADISON COUNTY, ILLINOIS